


GROUND FLOOR

Proposed Area


5.8 sq m
62 sq ft

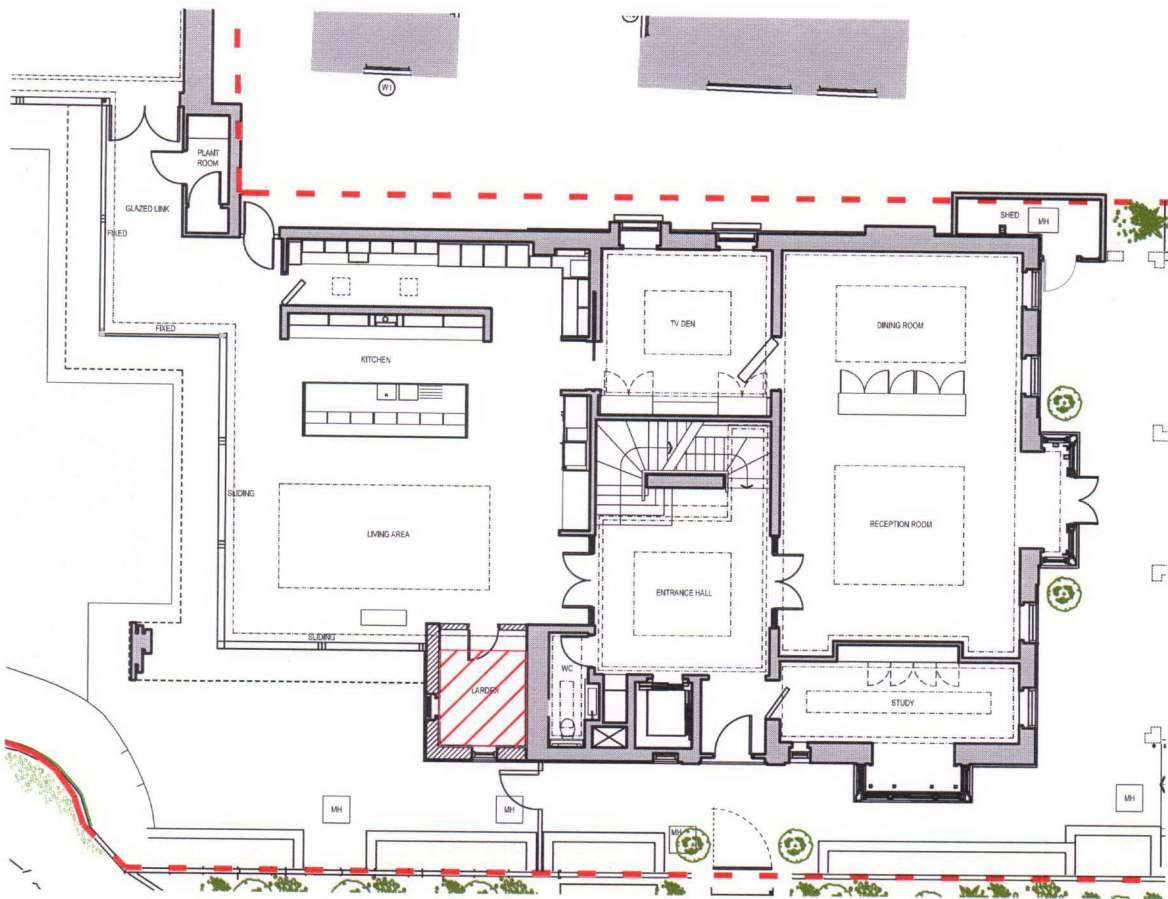

FIRST FLOOR

Proposed Area


35.1 sq m
378 sq ft

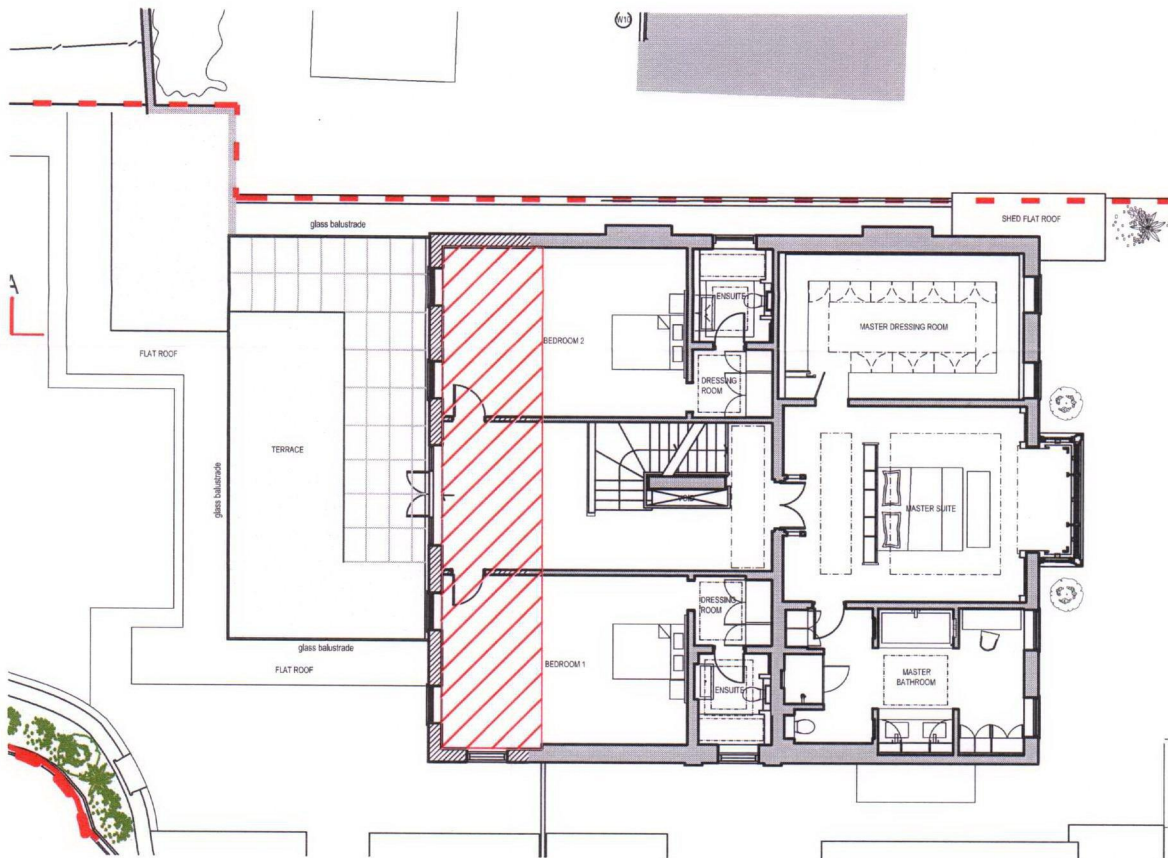

2nd FLOOR

Proposed Area

17.5 sq m
188 sq ft

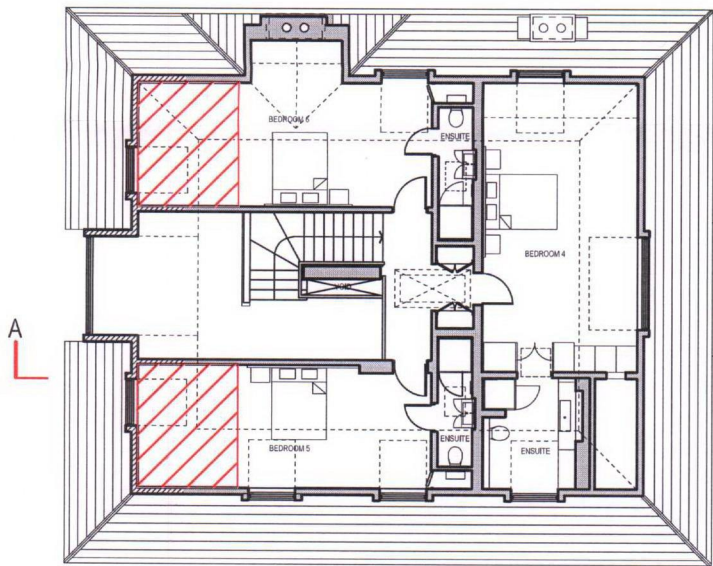

TOTAL:
Proposed Area

62.2 sq m
670 sq ft



revisions
note

METROPOLITAN DEVELOPMENT CONSULTANCY

MDC

66 Bickenhall Mansions
Bickenhall Street
London W1U 6BX

t +44(0)207 486 6675
f +44(0)207 486 7206
e info@mdclondon.com
w www.mdclondon.com

project 22 Redington Road,
London,
NW3 7RG

client

PLANNING

drawing

PARTIAL PLANS
with proposed areas

drawn SM checked JE date 04/01/2012
scale 1:200 paper size A3
drawing no. 6788 / 2014