


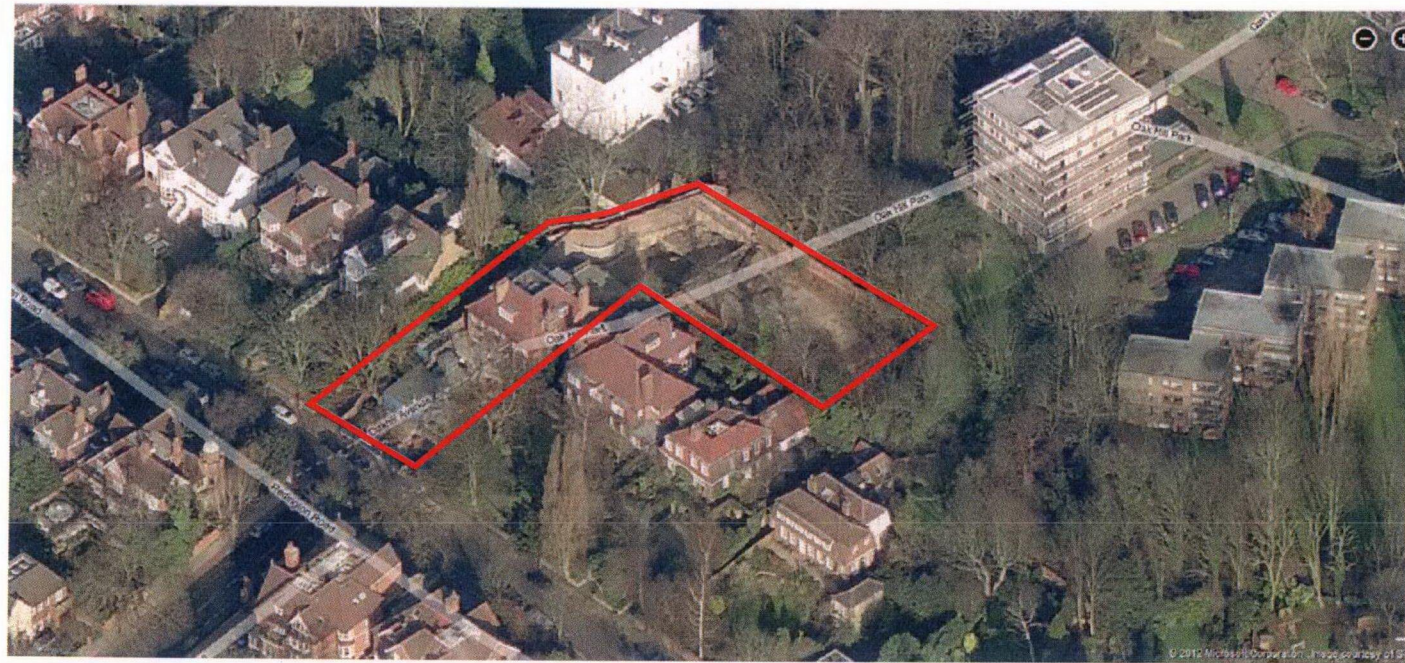

revisions
note



project
22 Redington Road,
London,
NW3 7RG

client

PLANNING

drawing
PHOTO SHEET
AERIAL VIEWS

4

drawn	checked	date
SM	JE	23/02/2012
scale		paper size
not to scale		A3
drawing no		

6788 / PS04