
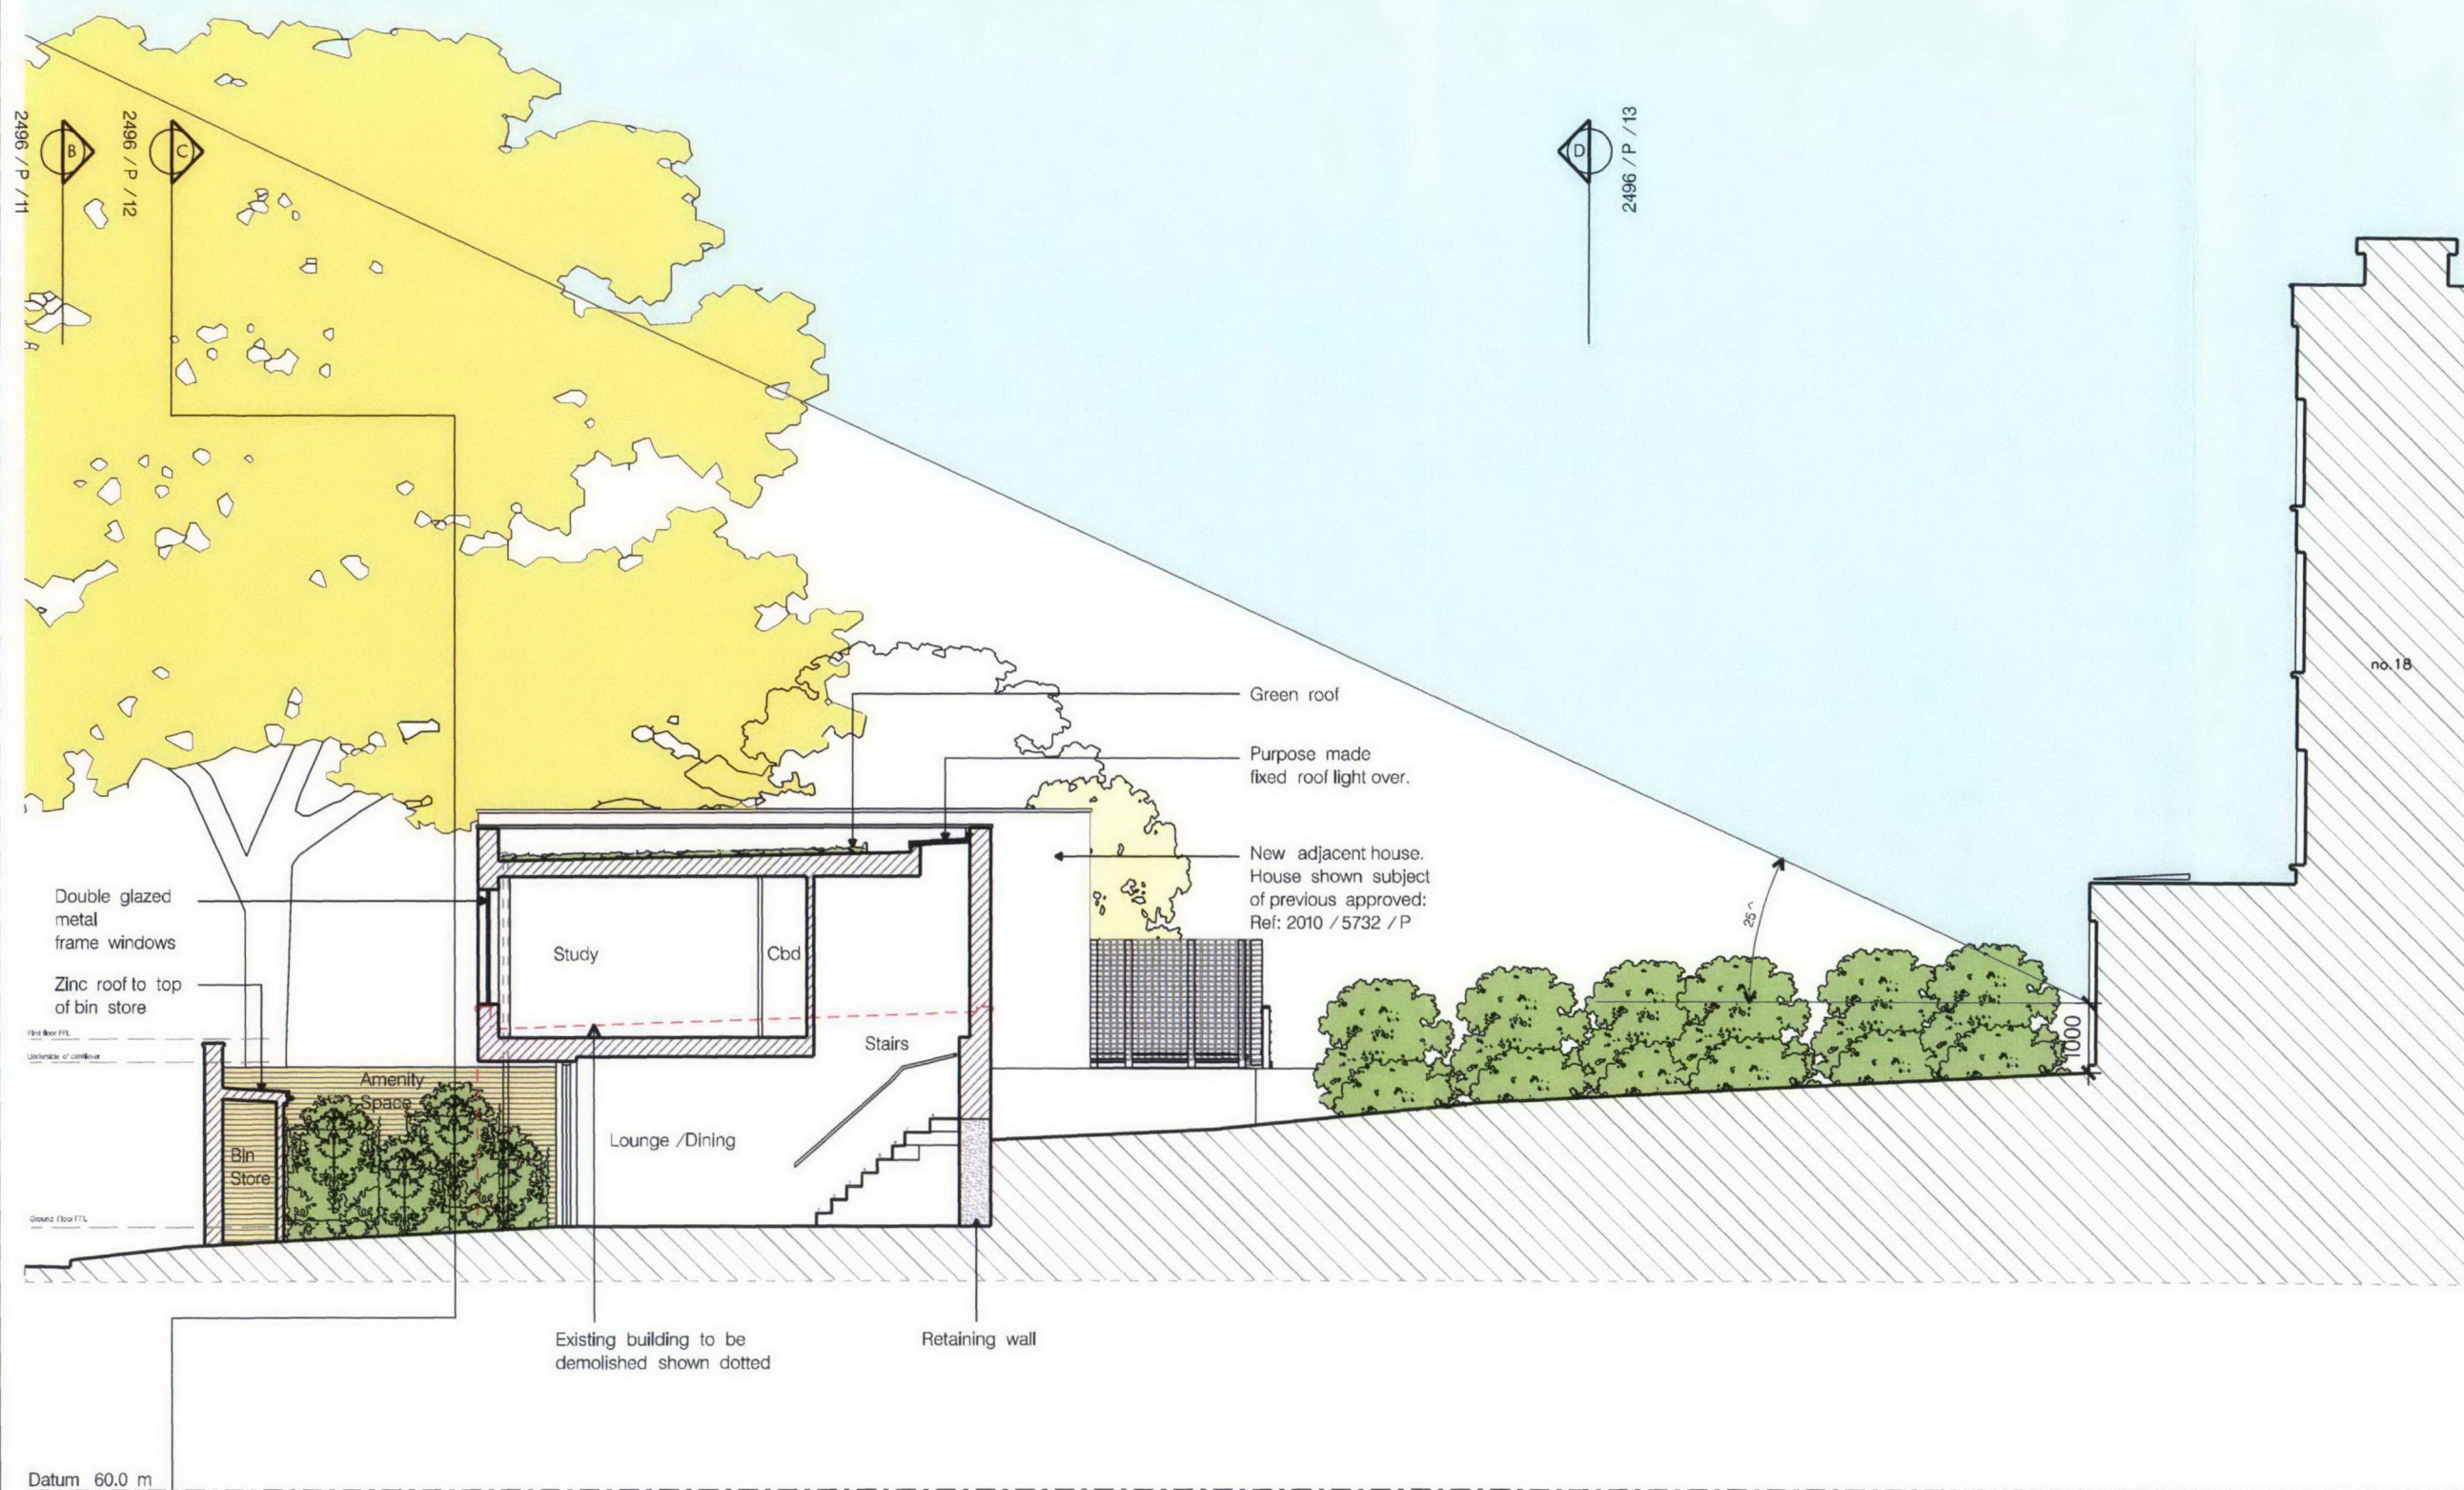


2496 / P / 11

2496 / P / 12

2496 / P / 13

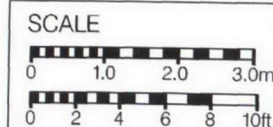

2496 / P / 11

2496 / P / 12

2496 / P / 13

B	Consultations	2012/12
A	Amended drawing planning consultation comments	2012/12
REV.	DESCRIPTION	DATE

PROJECT
NEW HOUSE MILL LANE TO
THE REAR OF 18 HILLFIELD
ROAD LONDON NW6

DRAWING TITLE
PROPOSED SECTION A - A

SCALE 1:100 @ A3 DATE JANUARY 2012

DRAWING NO. 2496 / P / 10 REV. B

10 BOROUGH HIGH STREET
LONDON SE1 1LL

TEL 020 2317 0799 FAX 020 2317 0795
www.proun.co.uk

PROUN

ARCHITECTS DESIGNERS PLANNERS