



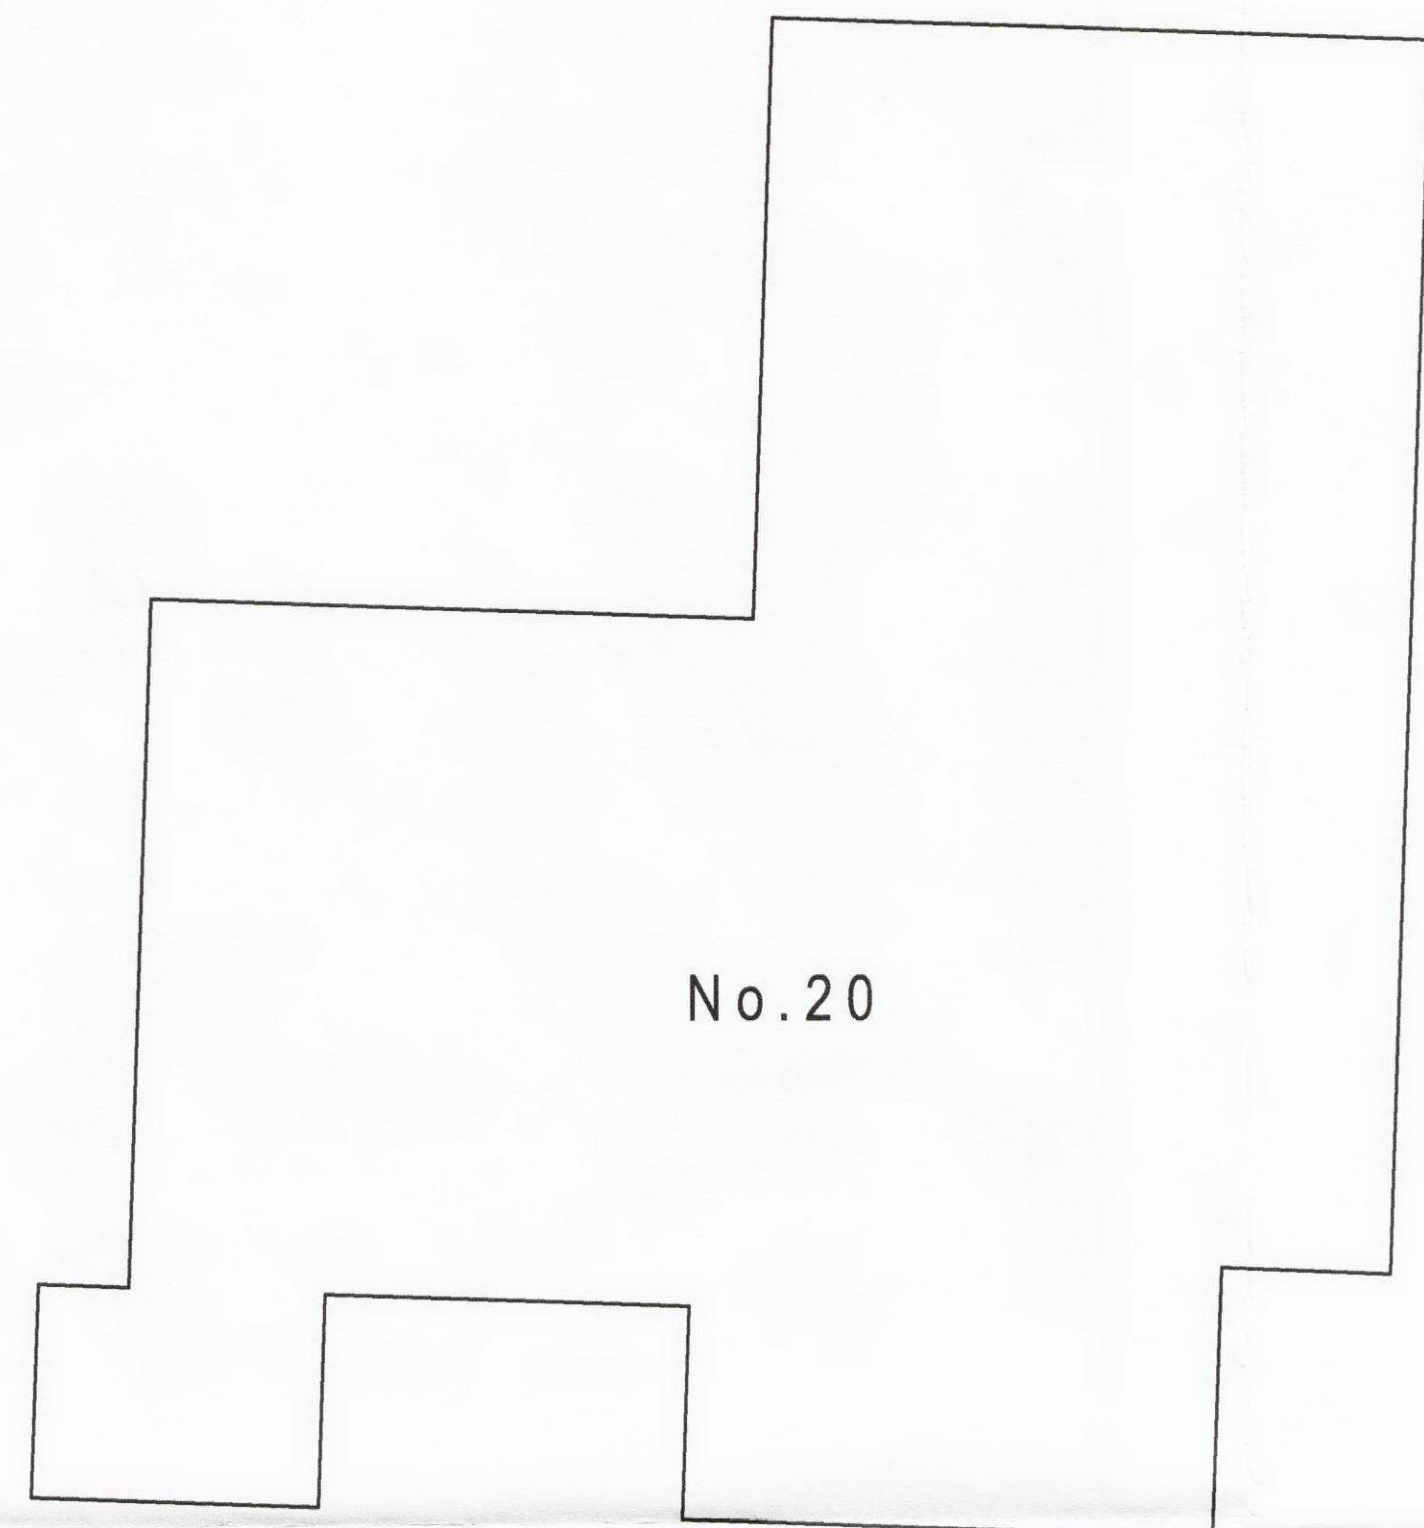

No. 20

BOUNDARY LINE


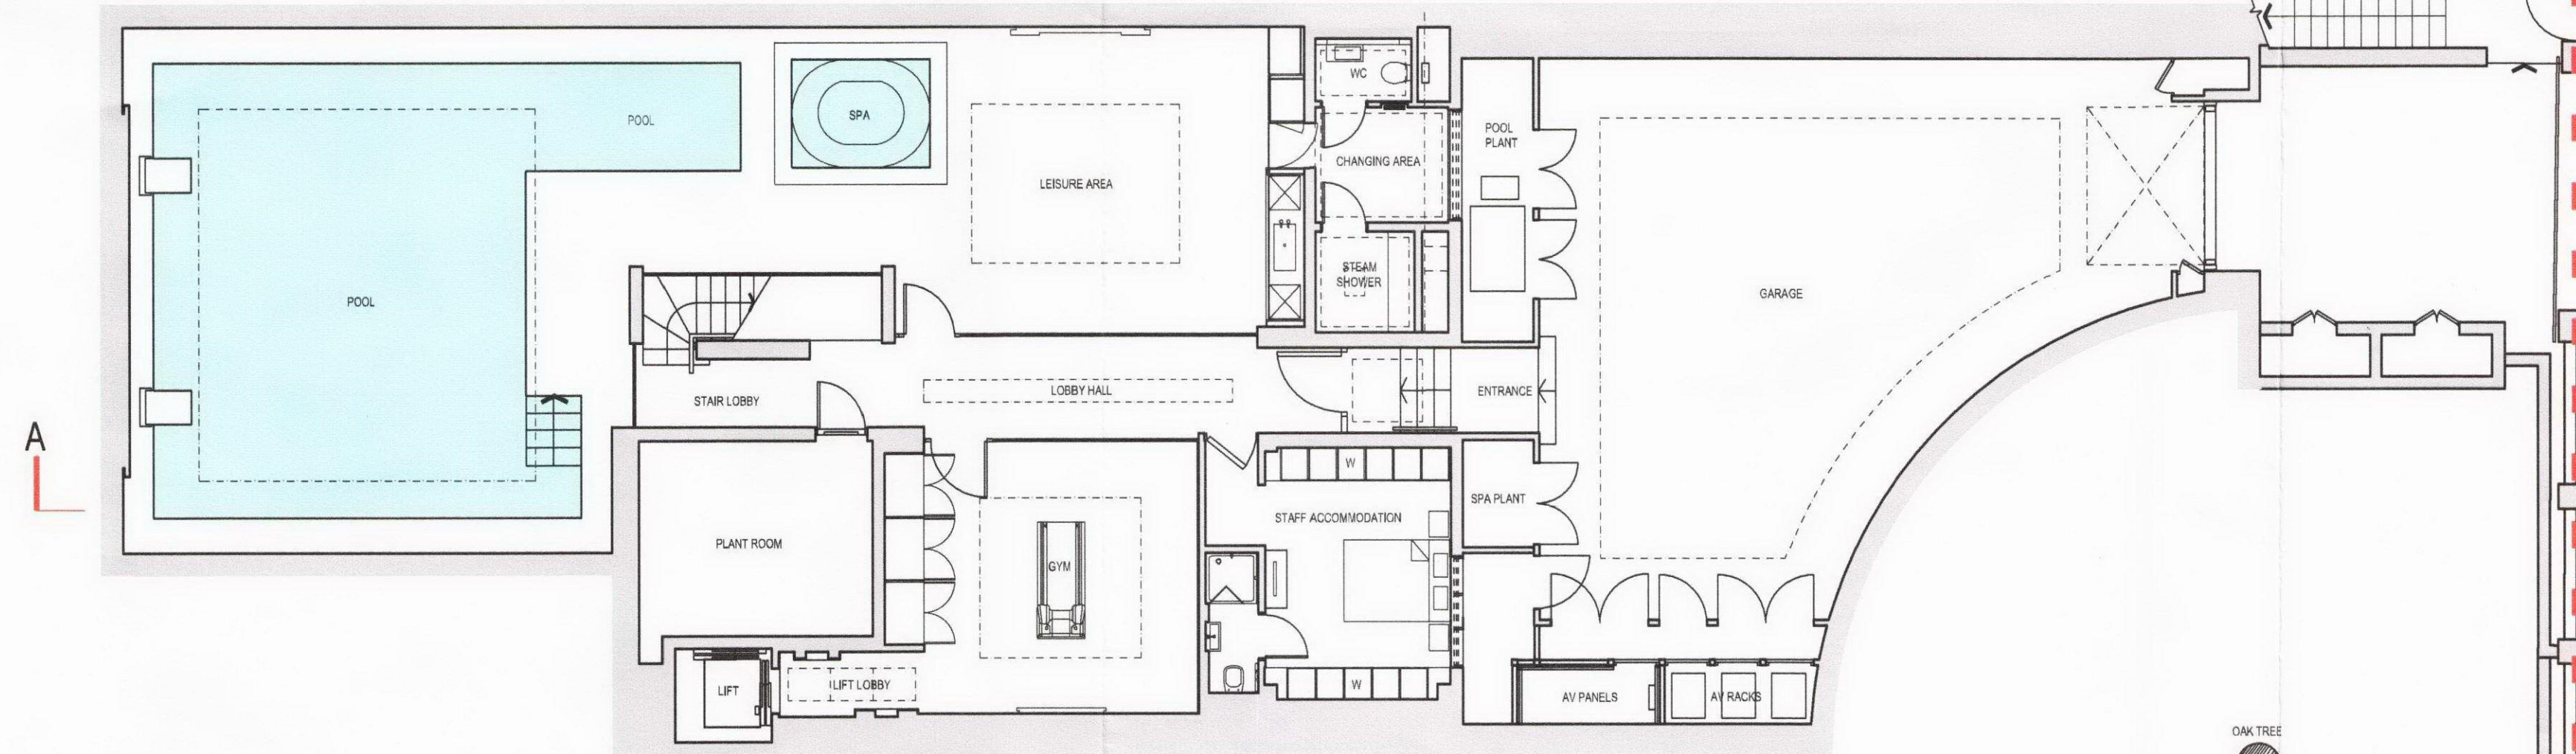


REDINGTON ROAD

OAK HILL WAY

BASEMENT
NO CHANGES PROPOSED

PROPOSED

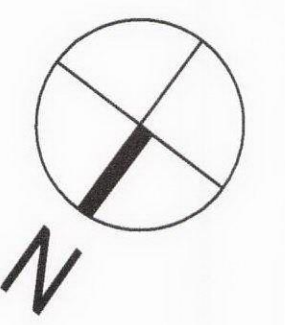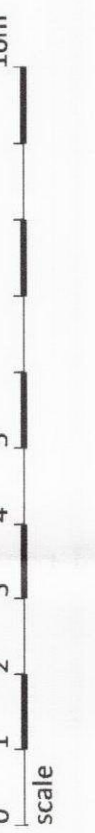

revisions
note

METROPOLITAN DEVELOPMENT CONSULTANCY
MDC
66 Bickenhall Mansions
Bickenhall Street
London W1U 6BX
t +44(0)207 486 6675
f +44(0)207 486 7206
e info@mdclondon.com
w www.mdclondon.com

project
22 Redington Road,
London,
NW3 7RG

client

PLANNING
drawing
PROPOSED
BASEMENT FLOOR

drawn	checked	date
SM	JE	04/01/2012
scale	@	paper size
1:100		A1
drawing no	6788 / 2000	