



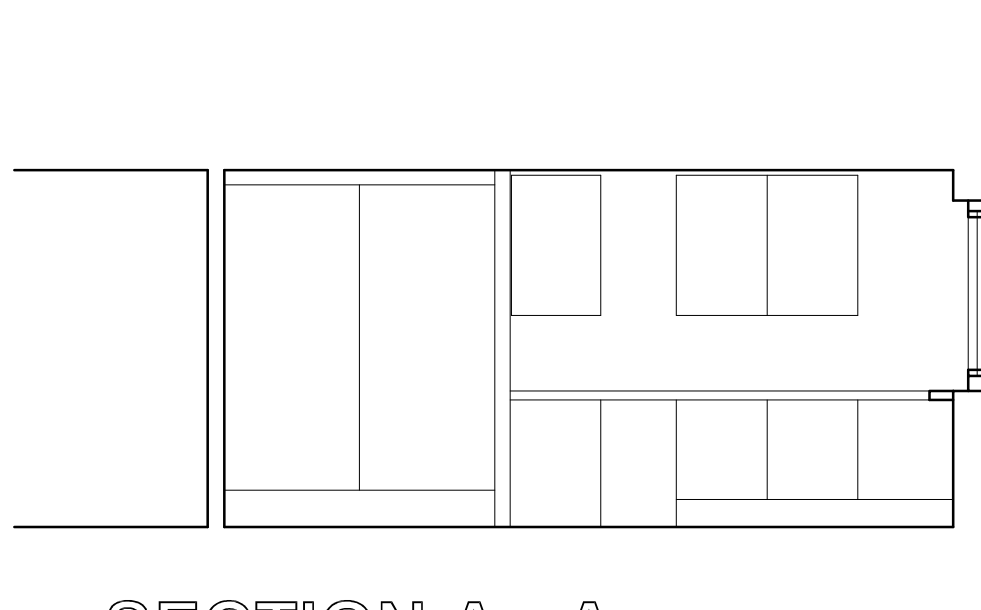

SECTION A - A

A4

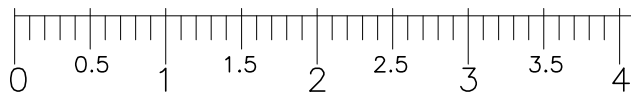

Yiannis Pareas Chartered Architects
82 Mill Lane
London NW6 1NL
Tel 020 7431 5022 fax 020 7435 6571

20A AINSWORTH WAY
LONDON NW8 0SR

SCALE 1:50

SECTION A - A
AS EXISTING

DRAWING NO 457/2