
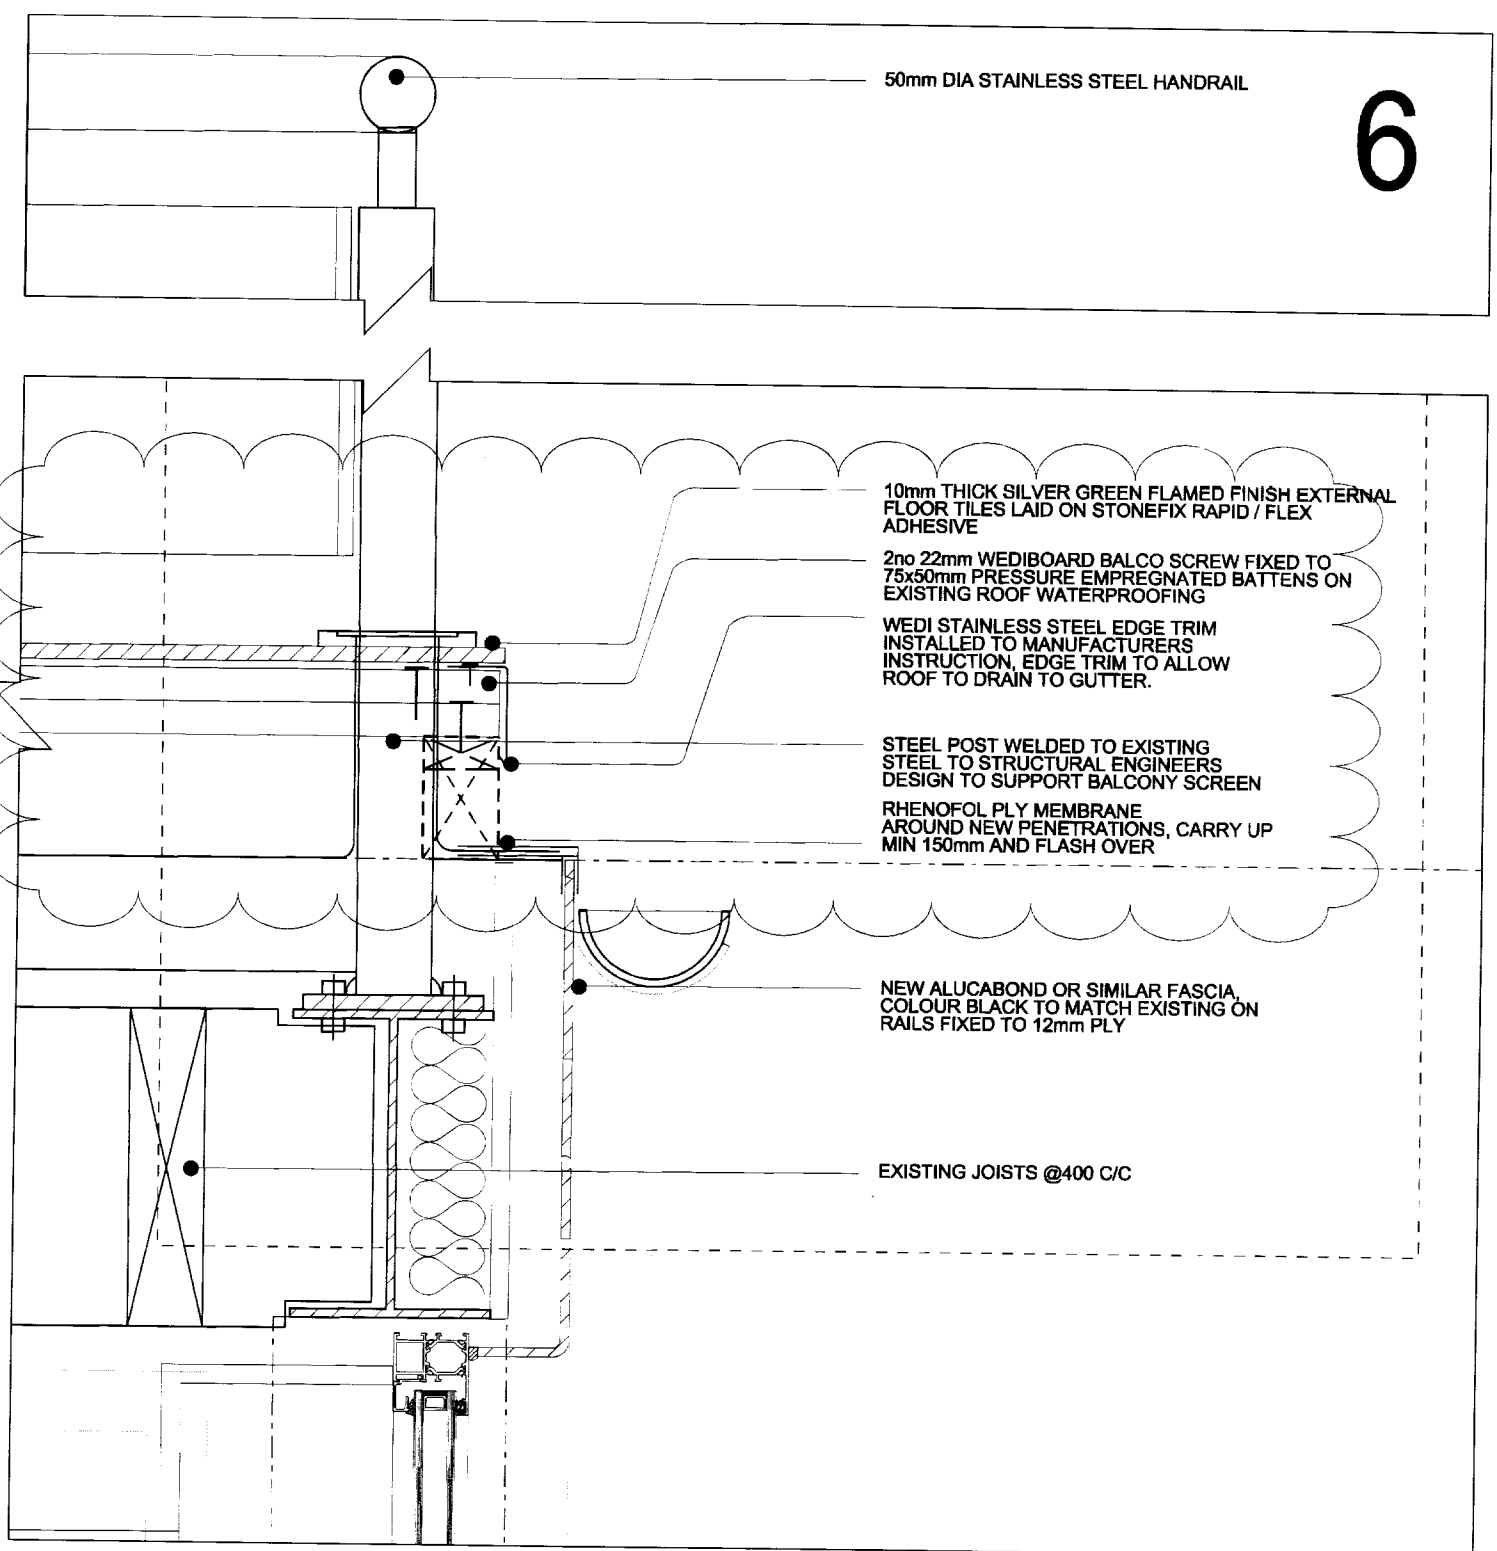
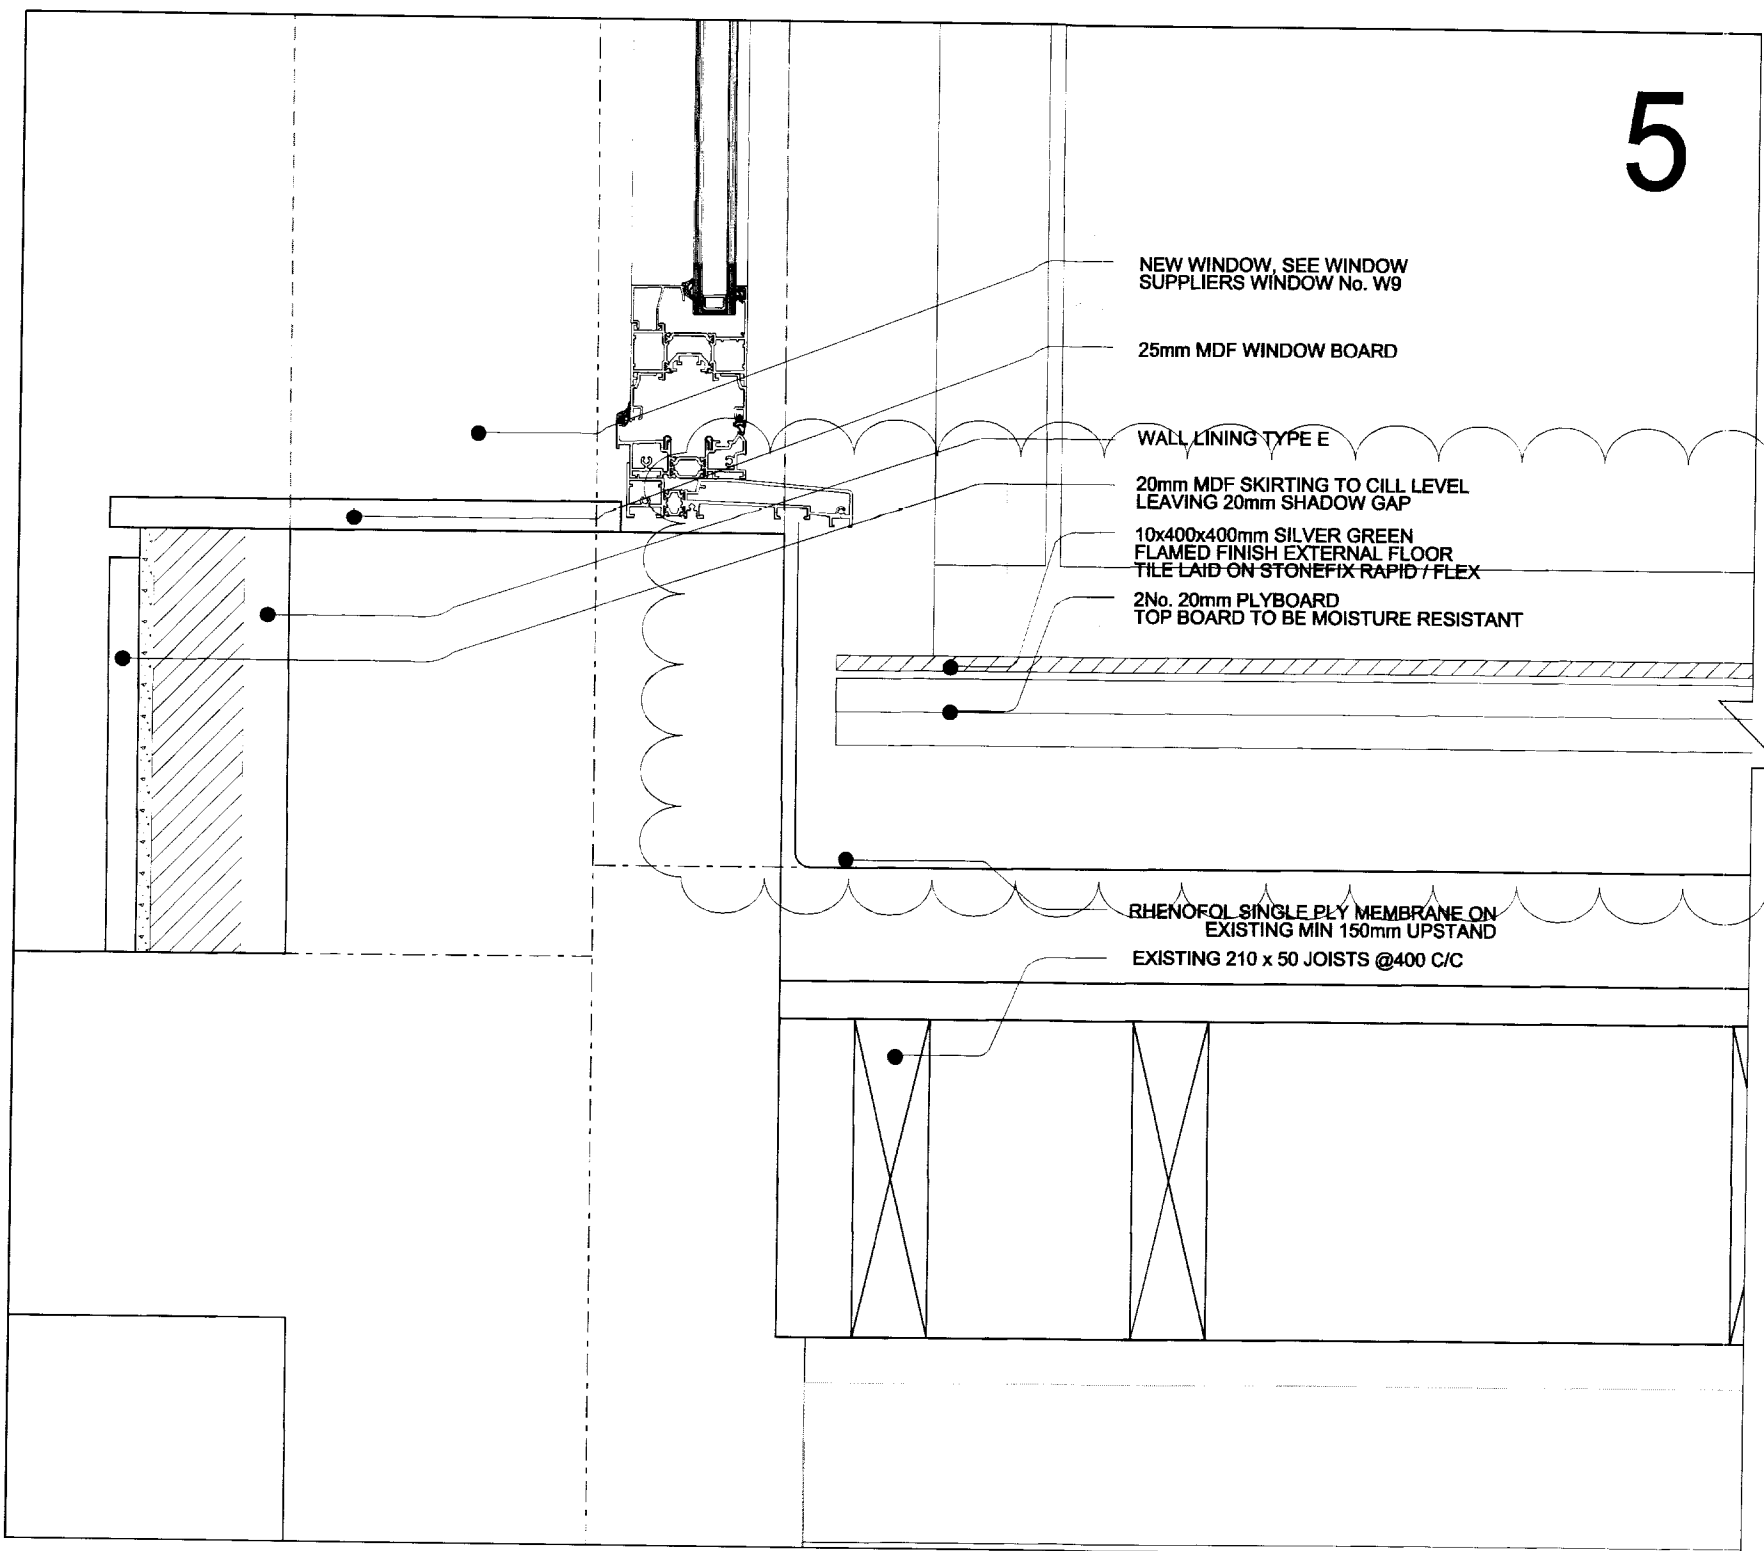
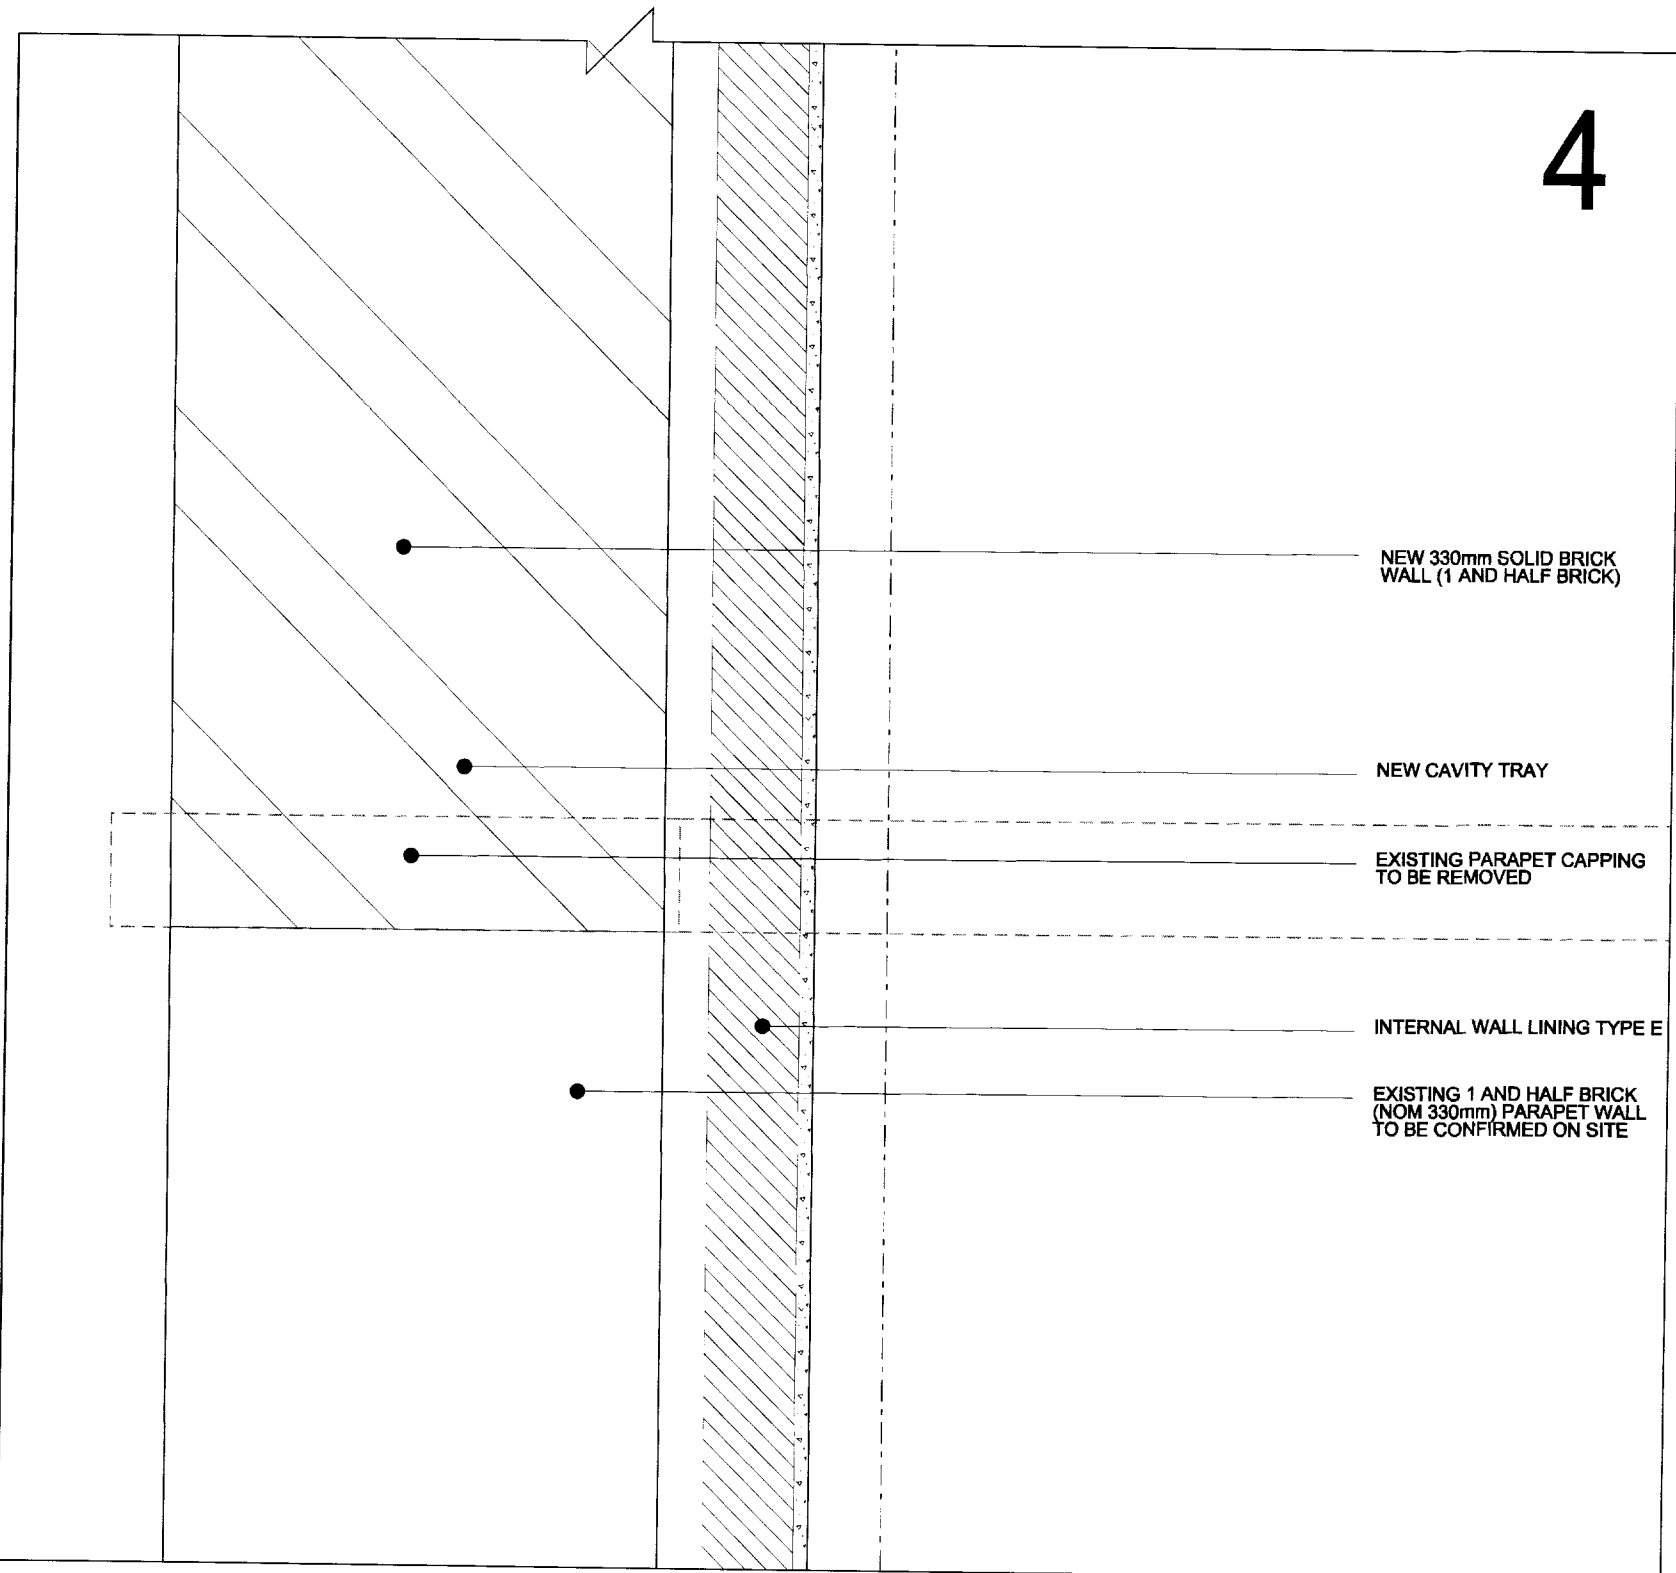
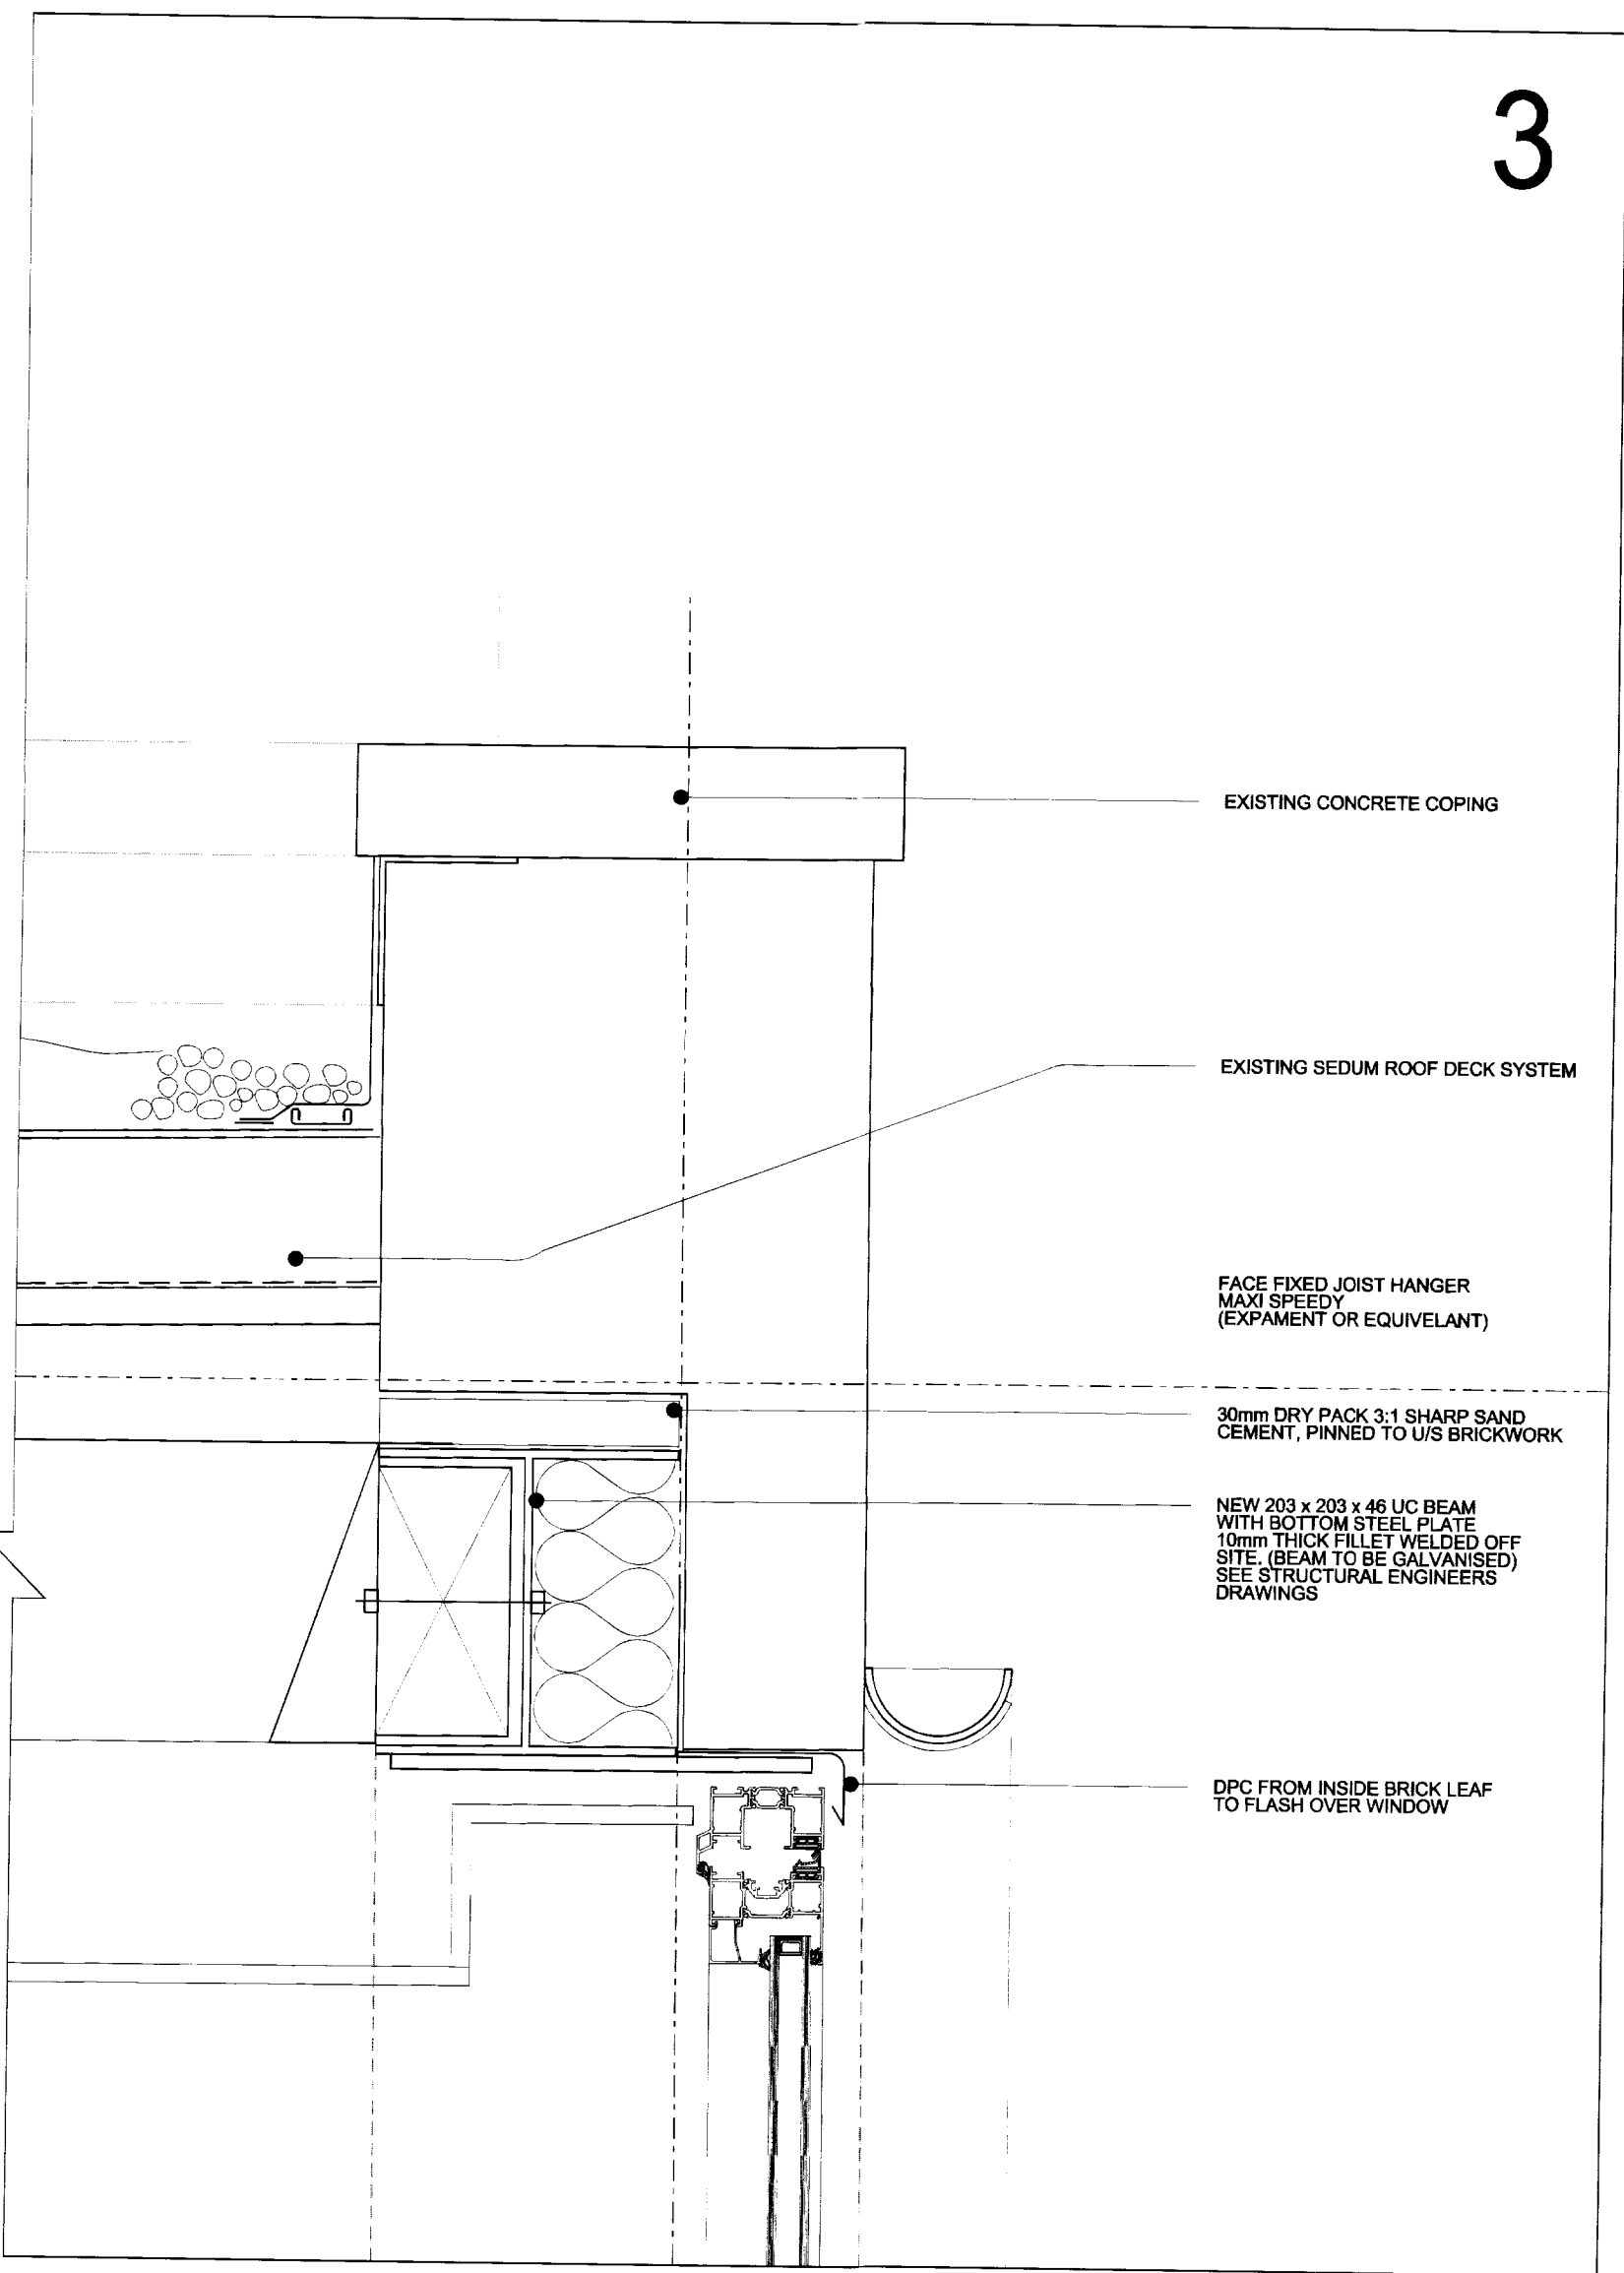
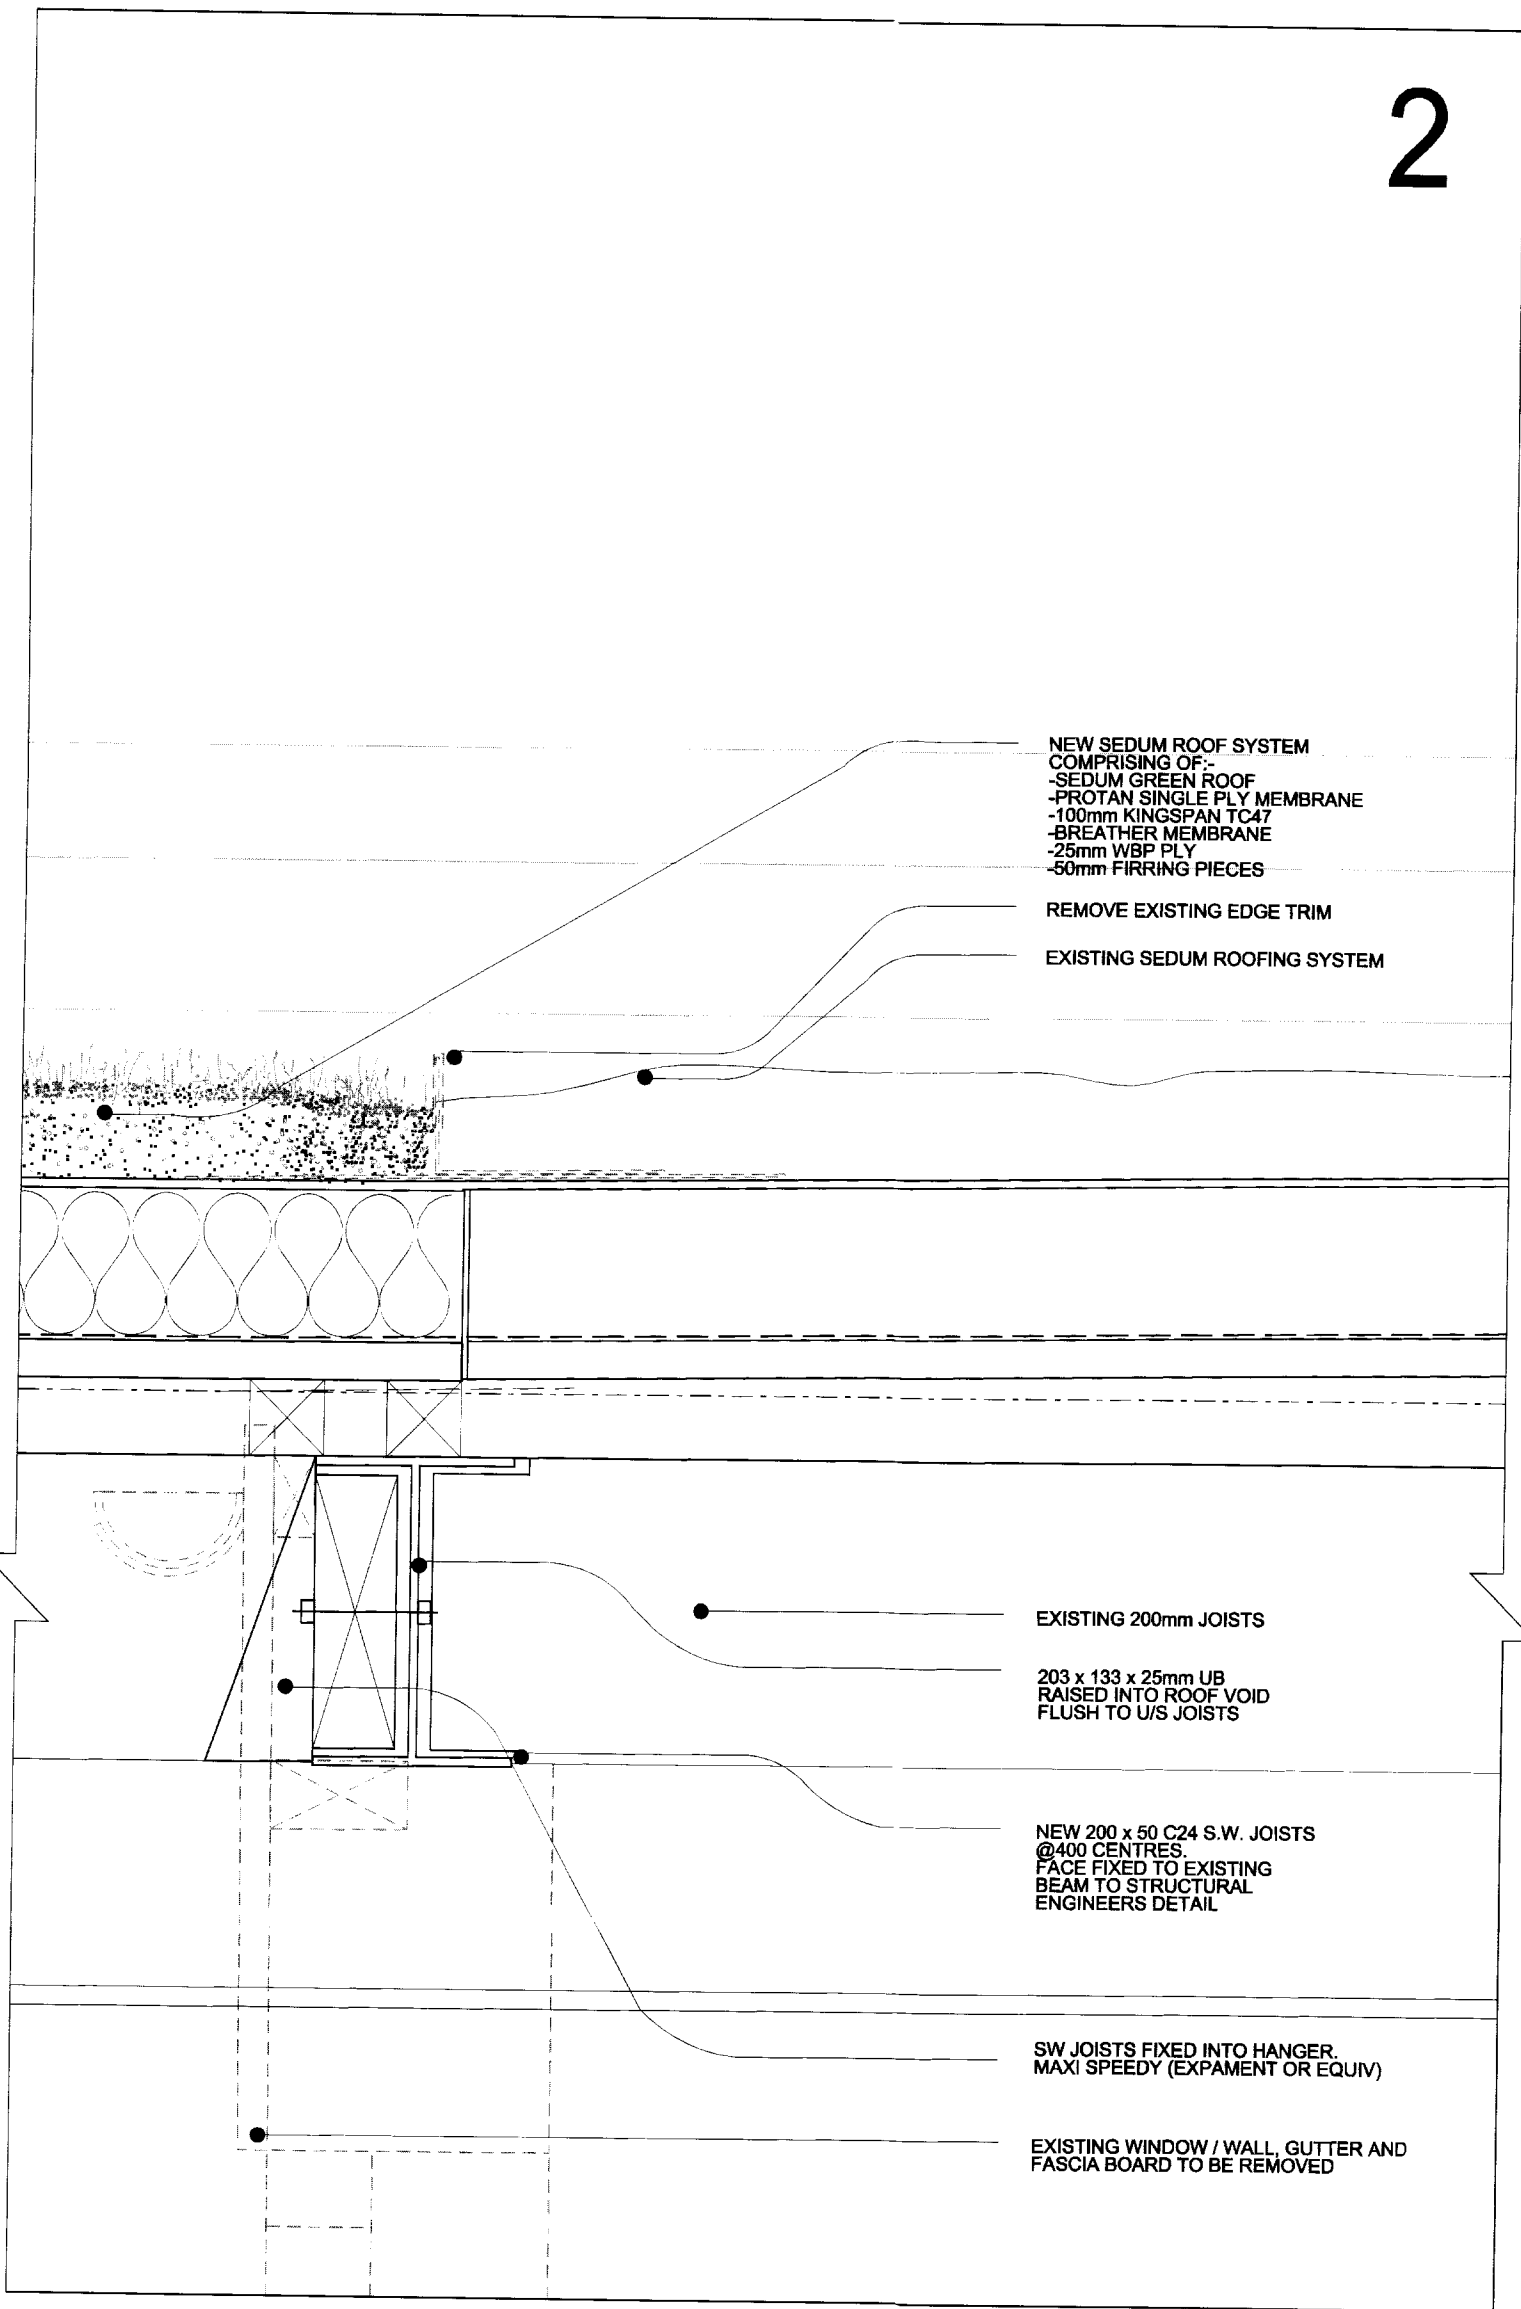


NOTE:
-All dimensions are approximate and no allowances made for wall finishes etc.
-The areas given are an approximate guide to the net internal areas of the Schemes (taken to the inside face of external walls).
-Any decisions made on the basis of these predicted areas, whether as to project viability, preletting, sales documents, leased agreements or the like, should include due allowance for the services development and building processes.

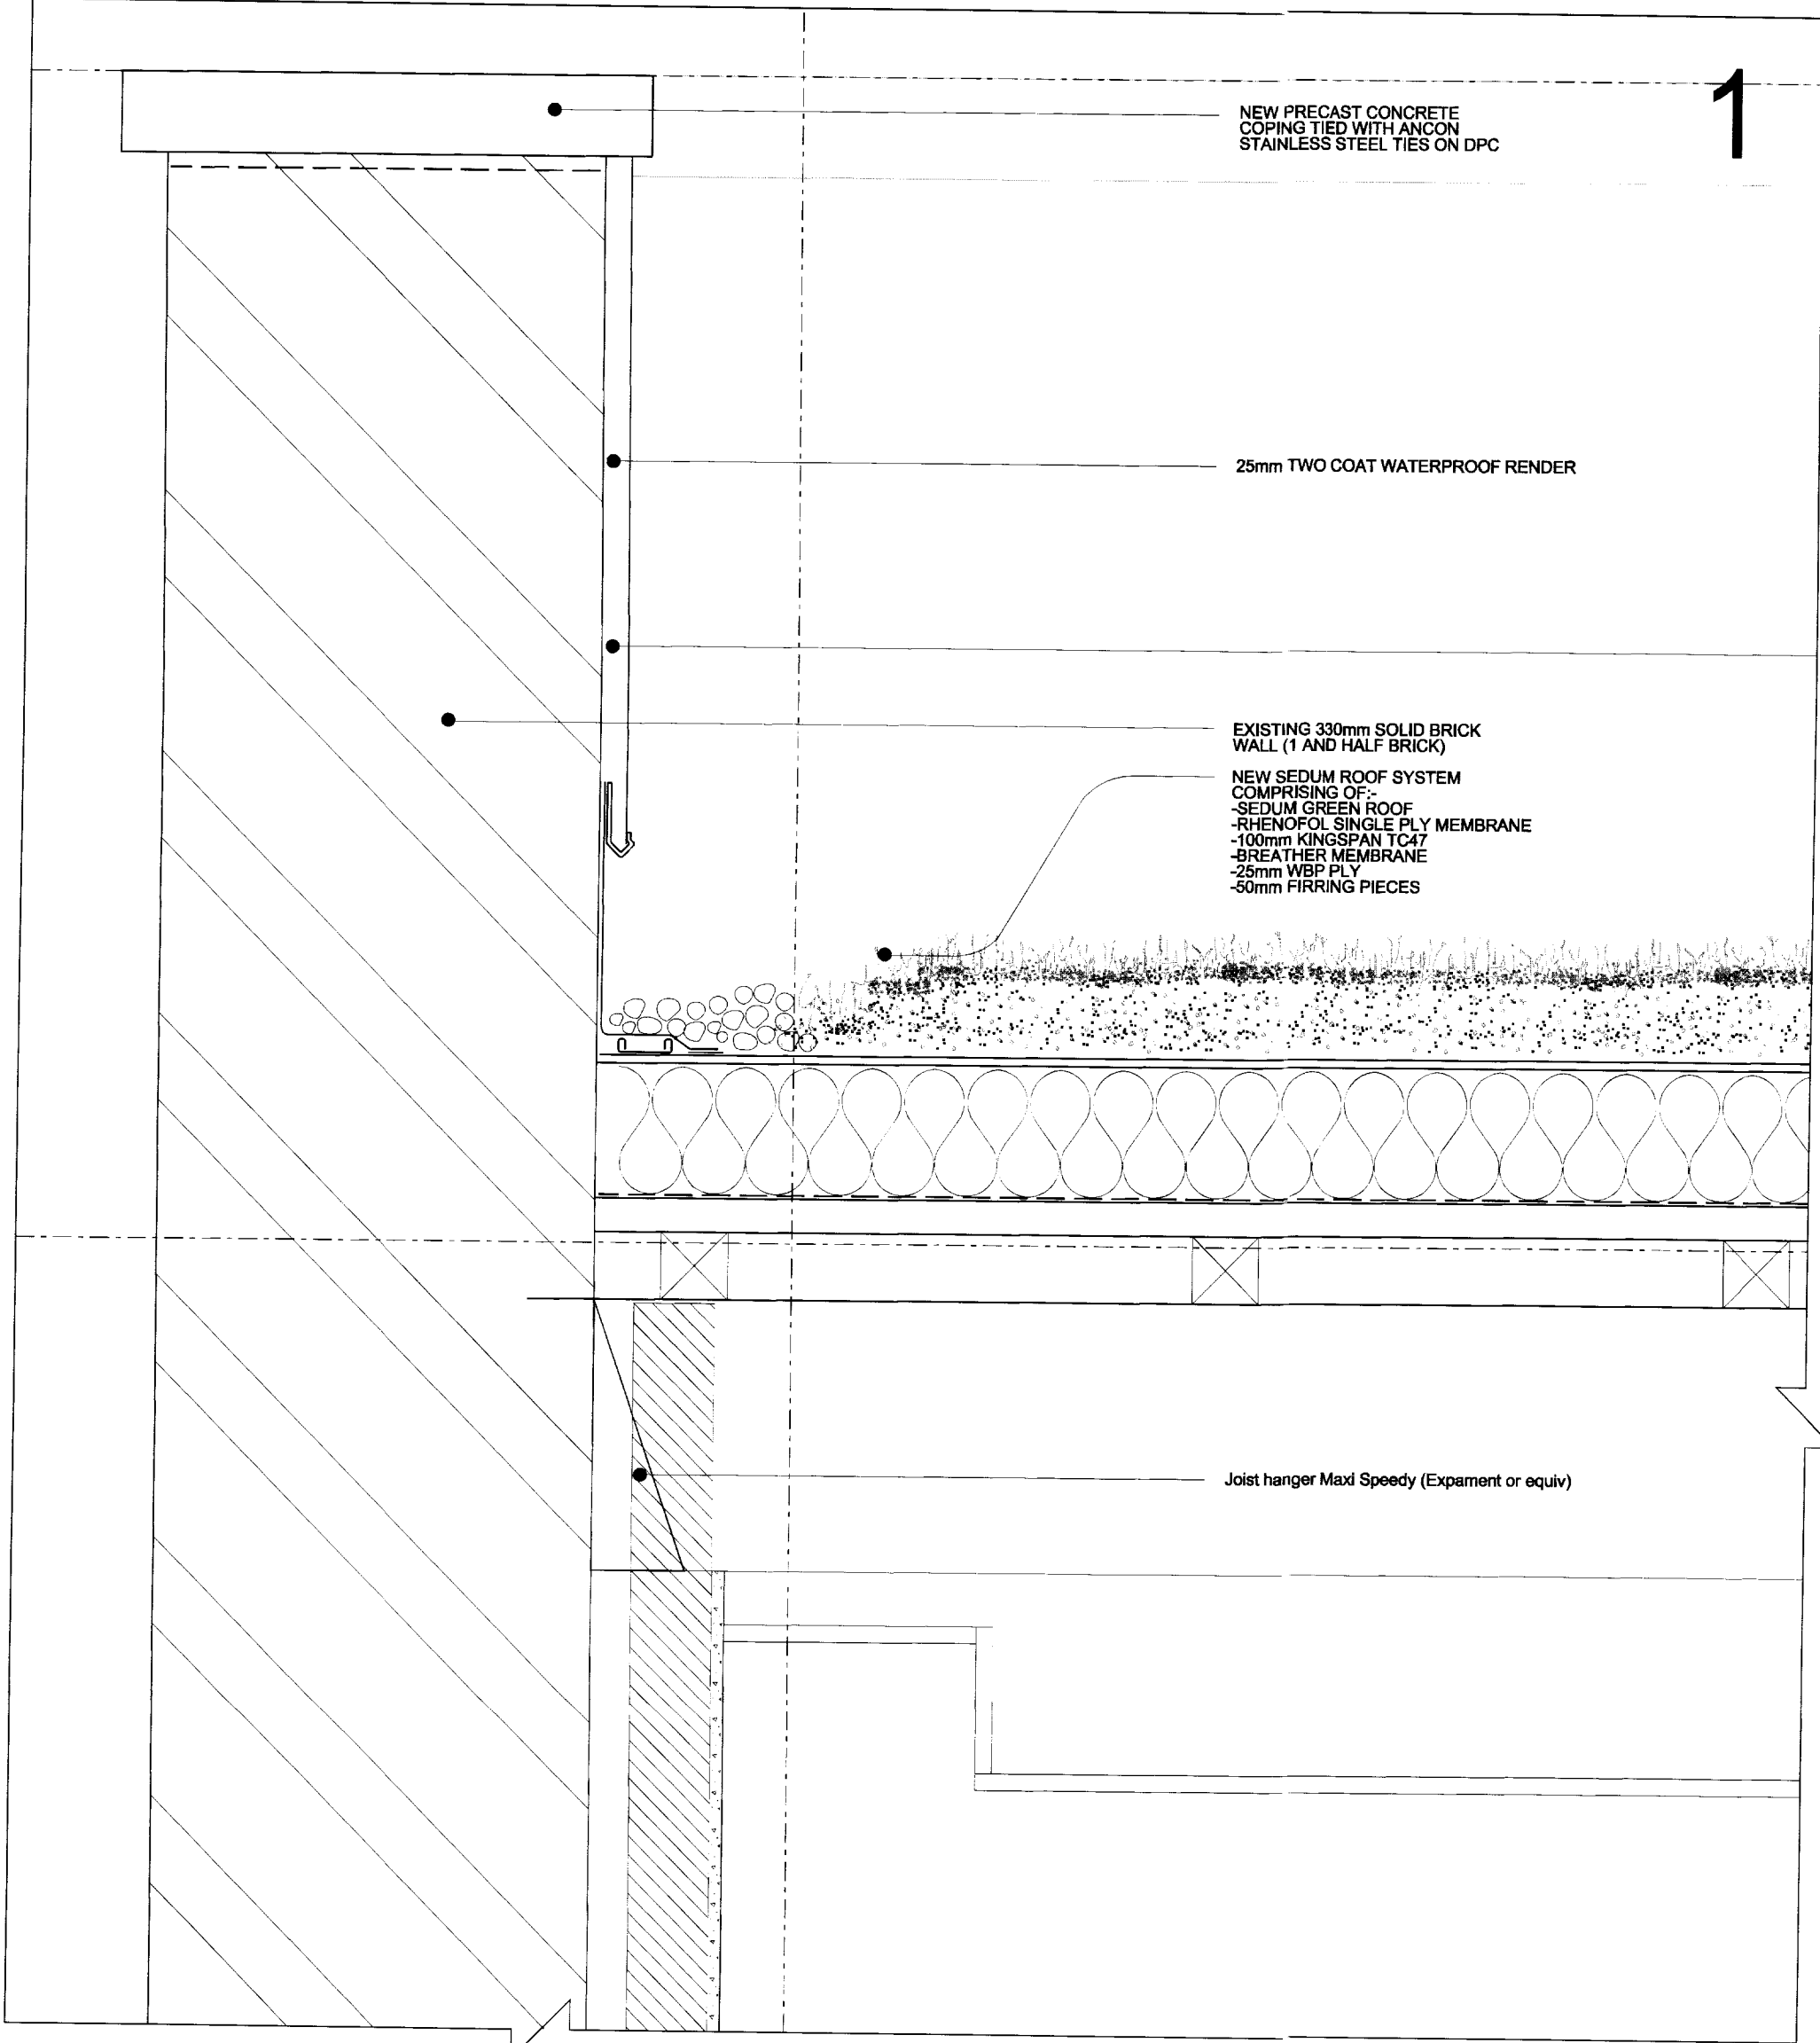

North

- All dimensions to be checked on site
- Drawings based on Survey done by Others
- Do not scale off this drawing
- All dimensions are shown in mm unless otherwise stated
- Refer to drawing issue sheet for purpose of issue
- If in doubt ask
- © Llewelyn Davies Yeang

Notes

For location of partitions & wall linings see drg numbers: 104230_0_LB to 104230_0_L4

Key Plan

C4' AMENDED AS NOTED	14-03-12' VF
C3' GENERAL AMENDMENTS	05-12-11' VF
C2' CONSTRUCTION	14-11-11' VF
C1' CONSTRUCTION	08-11-11' VF
Revision	Date By

Structural Consultant	Services Consultant
-	-

Cost Consultant	Project Manager
-	-

Client

UCLH Charitable Trust

Project Title

Duchess House, 18-19 Warren Street
London, W1T 5LR

Drawing Title

L3 & L4 Section Details

Scale	Drawing Status	Revision
1:5@A1 1:10@A3	DESIGN INTENT	
Project number	Drawing number	
104230	(27) 04	C4

Architects

Brook House
Torrington Place
London
WC1E 7HN
T: 020 7637 0181
F: 020 7637 8740
www.ldavies.com

**llewelyn
davies yeang**
deep green
signature
innovation