




LOCATION PLAN
scale 1:1250

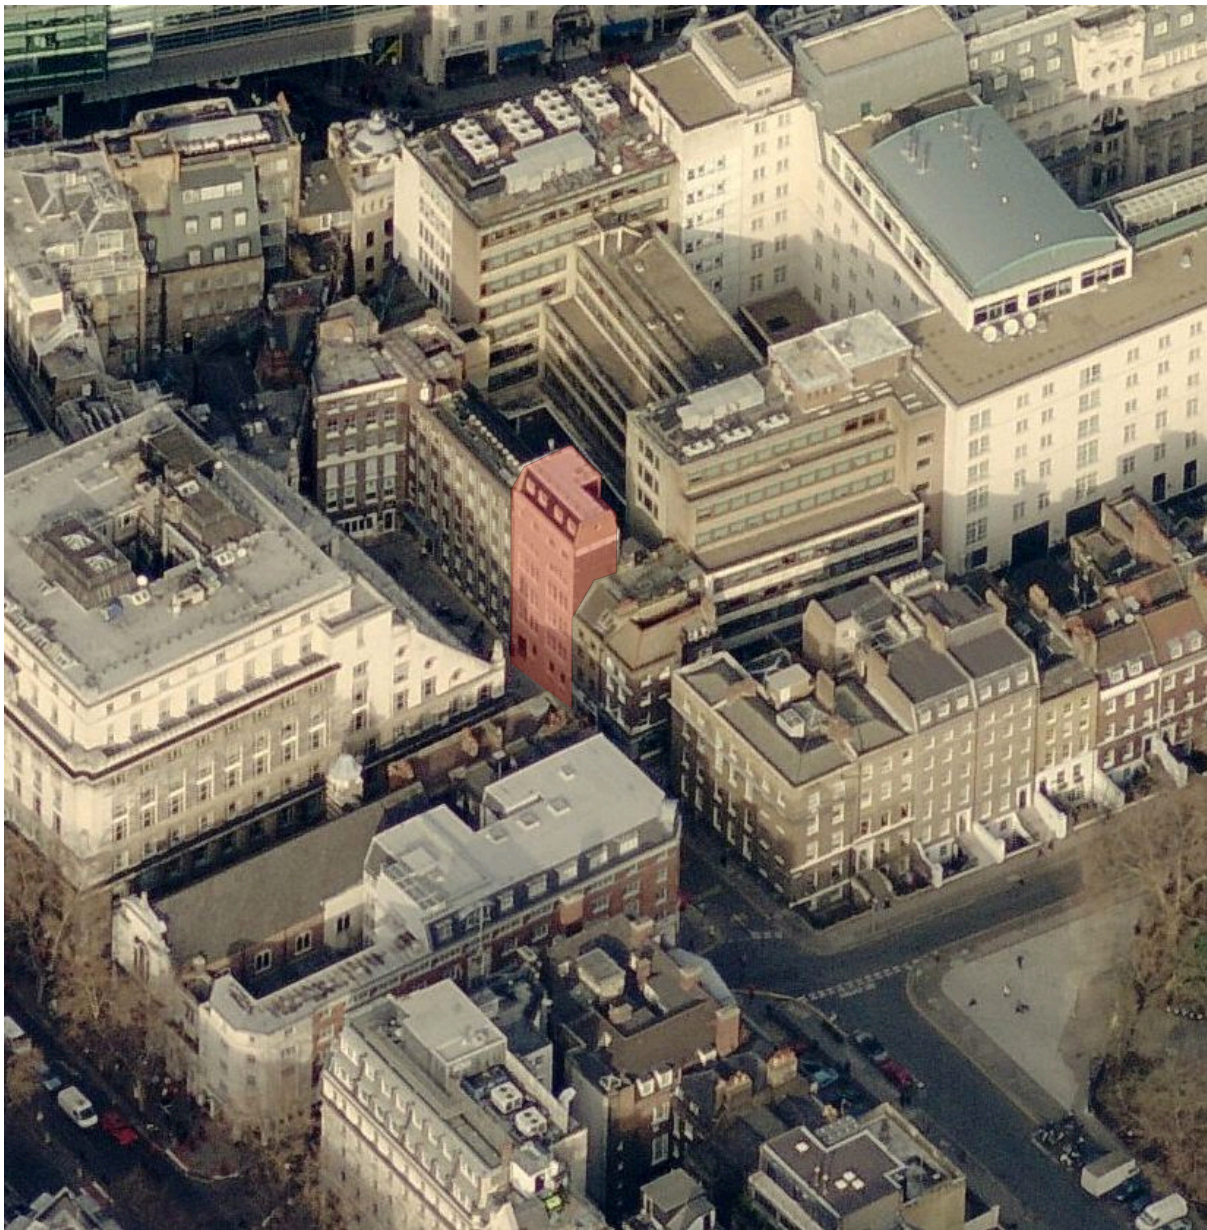

DO NOT SCALE THIS DRAWING.
CHECK ALL DIMENSIONS ON SITE

THIS DRAWING IS ISSUED TO ESTABLISH THE FEASIBILITY OF THE PROPOSED SCHEME AND IS BASED ON UNVERIFIED SURVEY INFORMATION PROVIDED BY OTHERS. THE DRAWINGS ARE NOT TO BE SCALED AND ALL ERRORS OR OMISSIONS ARE TO BE REPORTED TO THE ARCHITECT. FORD ARCHITECTURE DOES NOT ACCEPT ANY LIABILITY FOR THE CONSEQUENCES OF ACTION BASED ON THE INFORMATION PROVIDED.

ALL PROPOSALS SHOWN ARE SUBJECT TO PLANNING AND A DETAILED STRUCTURAL SURVEY.

no.	date	revision notes

FORD
ARCHITECTURE

HUDDLESTONE CLOSE
LYE LANE GLEEVE HILL
CHELTENHAM GL52 3QD

T/F: +44(0)1242 673103
E: INFO@FORDARCH.CO.UK

CLIENT: HOLBORN CHAMBERS
PROJECT: 6 GATE STREET
DRAWING TITLE: SITE LOCATION
SCALE: 1:1250
PAPER: A3
DATE: 12/2010
PROJECT NO: P1022
DRAWING NUMBER: 01/99A