


EXISTING GATE ST ELVATION

scale 1:100
0 2 3 4 5 M

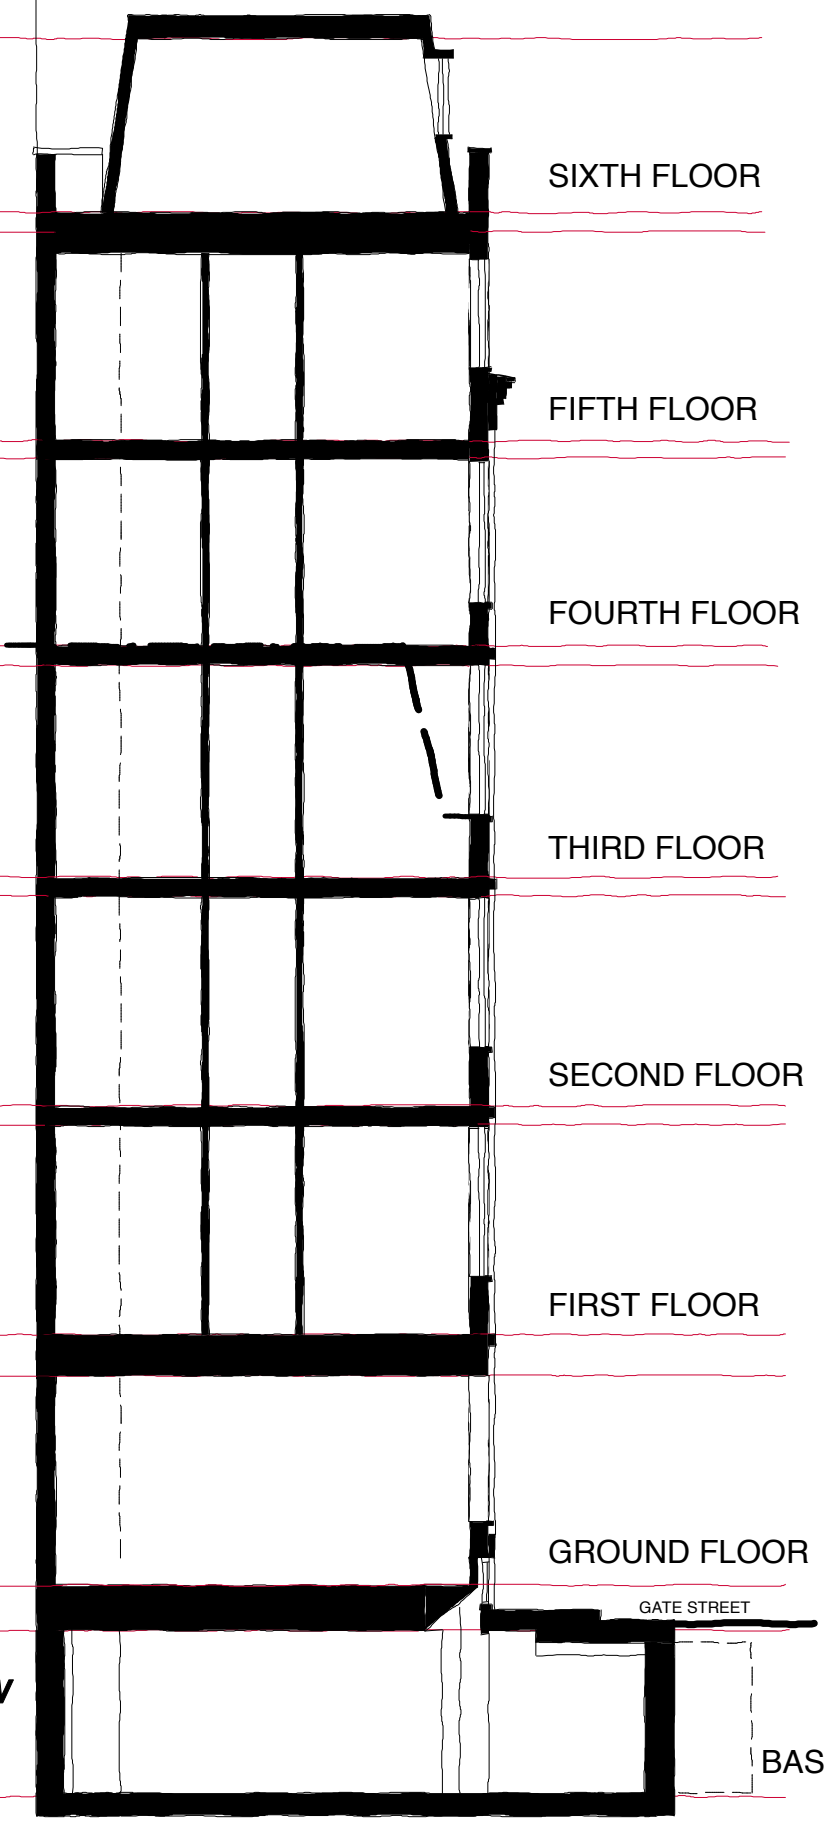

EXISTING SECTION

scale 1:100

**DO NOT SCALE THIS DRAWING.
CHECK ALL DIMENSIONS ON SITE**

THIS DRAWING IS ISSUED TO ESTABLISH THE FEASIBILITY OF THE PROPOSED SCHEME AND IS BASED ON UNVERIFIED SURVEY INFORMATION PROVIDED BY OTHERS. THE DRAWINGS ARE NOT TO BE SCALED AND ALL ERRORS OR OMISSIONS ARE TO BE REPORTED TO THE ARCHITECT. FORD ARCHITECTURE DOES NOT ACCEPT ANY LIABILITY FOR THE CONSEQUENCES OF ACTION BASED ON THE INFORMATION PROVIDED.
ALL PROPOSALS SHOWN ARE SUBJECT TO PLANNING AND A DETAILED STRUCTURAL SURVEY.

no.	date	revision notes

FORD
ARCHITECTURE
HUDDLESTONE CLOSE
LYE LANE - GLEVE HILL
CHELTENHAM GL52 3QD
T/F: +44(0)1242 673103
E: INFO@FORDARCH.CO.UK

CLIENT: HOLBORN CHAMBERS
PROJECT: 6 GATE STREET
DRAWING TITLE: EXISTING
SCALE: 1:100
PAPER: A3
DATE: 12/2010
PROJECT NO: P1022 01/200 -
DRAWING NUMBER REV