


Proposed Street Section / 1:150 @ A1

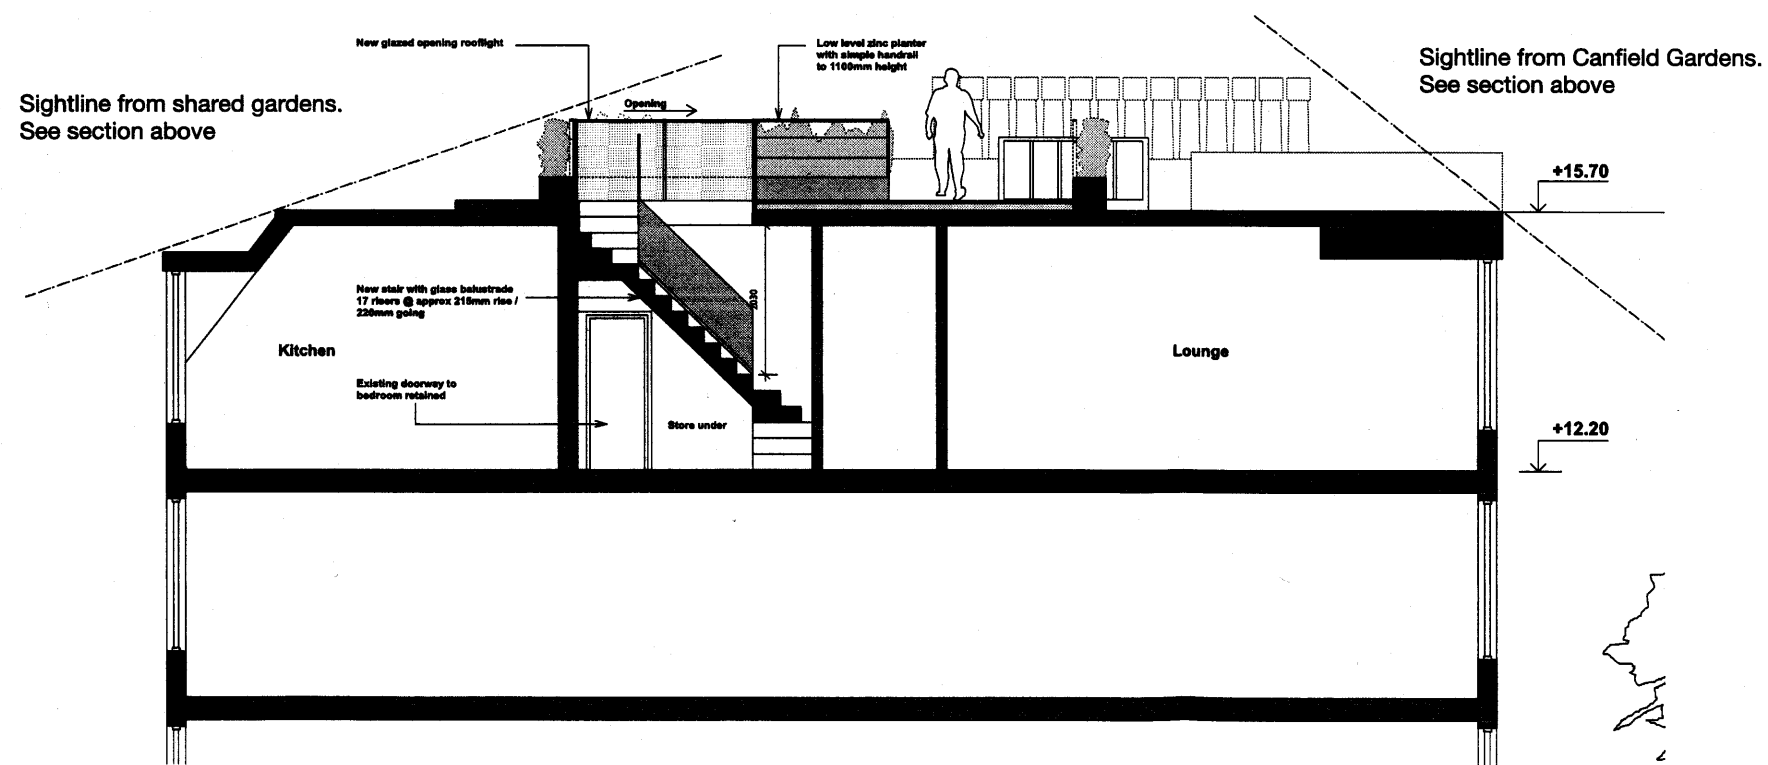

Proposed Section AA / 1:50 @ A1

Address Mr J Rosen	
37 Canfield Gardens, London, NW6 3JN	
Scale 1:50 @ A1 / 1:150 @ A1	Date FEB 2012
Drawing Title PROPOSED SECTIONS	
Drawing No PL07	Revision