


Existing Street Section / 1:150 @ A1

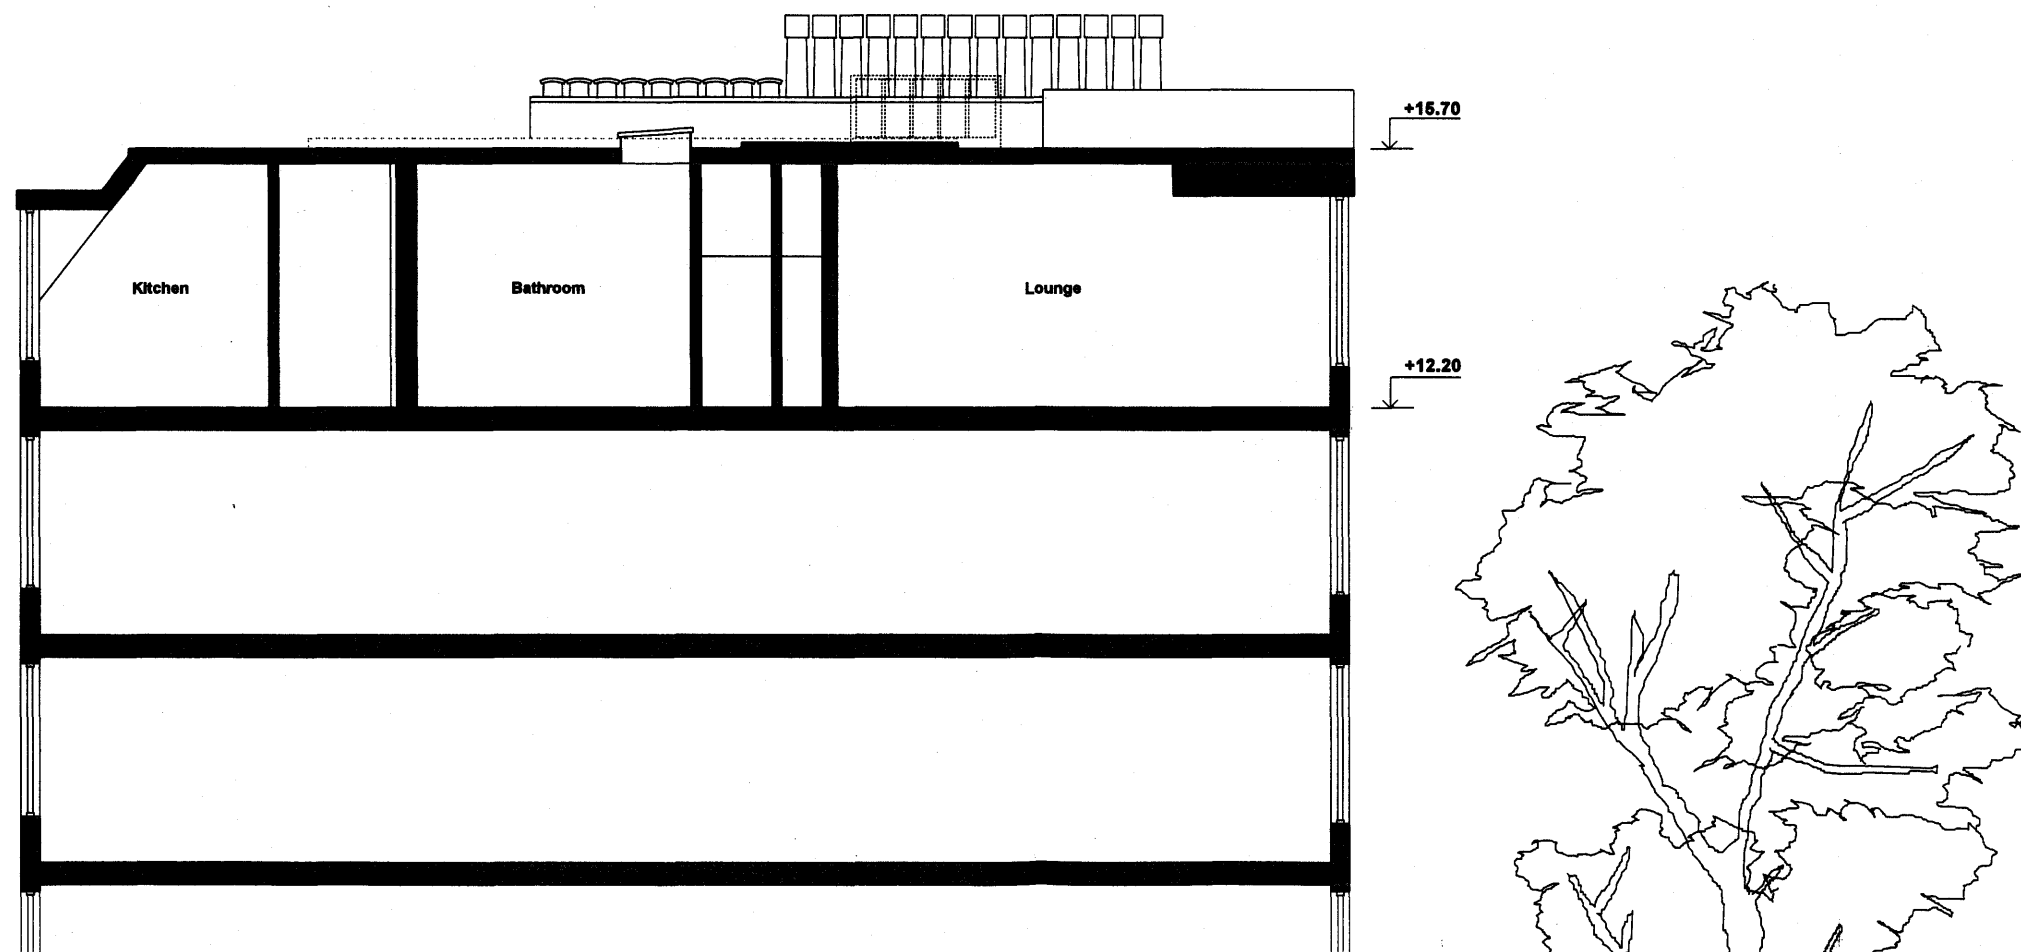

Existing Section AA / 1:50 @ A1

Address Mr J Rosen 37 Canfield Gardens, London, NW6 3JN	
Scale 1:50 @ A1 / 1:150 @ A1	Date FEB 2012
Drawing Title EXISTING SECTIONS	
Drawing No PL04	Revision