


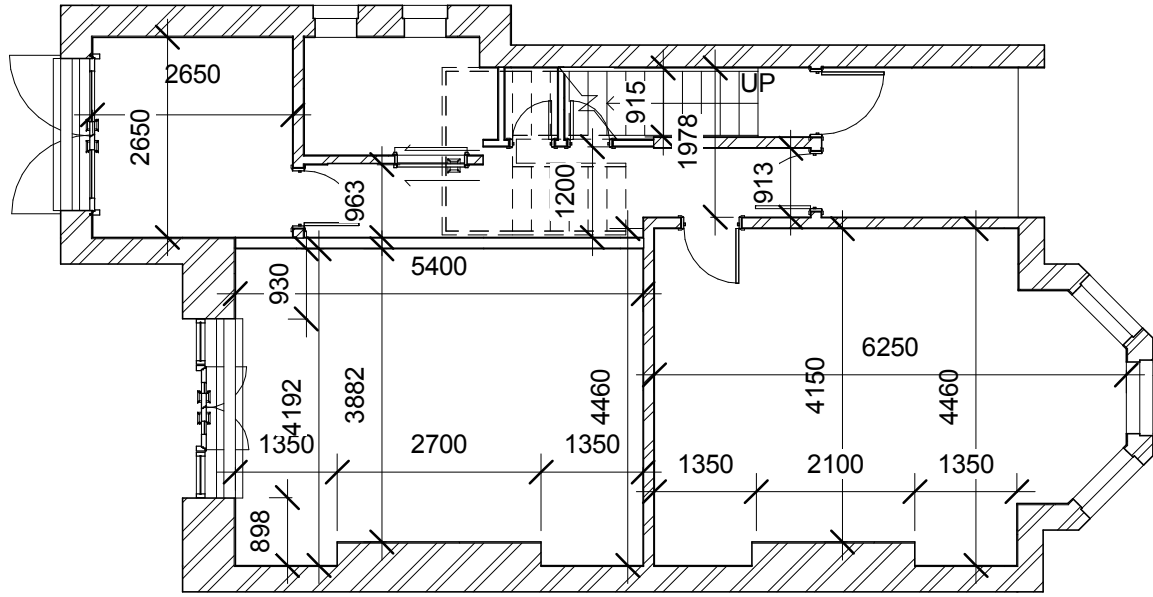


Room Ground Floor			
Level	Number	Name	Area
01 Existing Ground Floor	1	Lounge	24.17 m ²
01 Existing Ground Floor	2	Dining Room	7.02 m ²
01 Existing Ground Floor	3	Shower/WC	3.89 m ²
01 Existing Ground Floor	4	Kitchen	13.77 m ²
01 Existing Ground Floor	8	Hall	6.85 m ²
01 Existing Ground Floor	9	Hall and Stairs	7.62 m ²

Door Ground Floor			
Mark	Level	Description	Fire Rating
1	01 Existing Ground Floor	Fire resisting 30min SC door	30
2	01 Existing Ground Floor	30 Min fire resisting door	30
3	01 Existing Ground Floor	30 min fire door	30
4	01 Existing Ground Floor	WC/Cupboard door	
5	01 Existing Ground Floor	30 Min fire resisting door	30
6	01 Existing Ground Floor		
7	01 Existing Ground Floor		
16	01 Existing Ground Floor	Door & Side Lights	
17	01 Existing Ground Floor	Door & Side Lights	
E2	01 Existing Ground Floor	Internal Single Door	
O1	01 Existing Ground Floor	Internal Cased Opening	

1

01 Ground Floor Existing

1 : 100

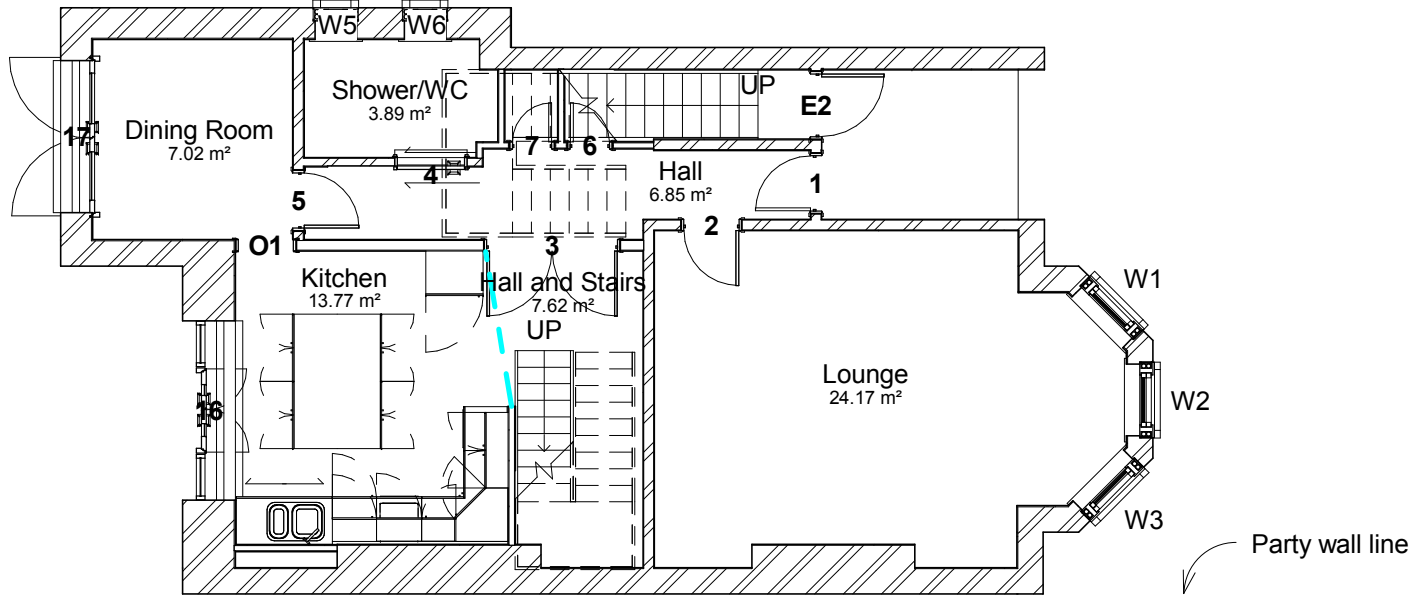

2

01 Ground Floor Proposed

1 : 100

No.	Description	Date	Paul Warner
-----	-------------	------	---