


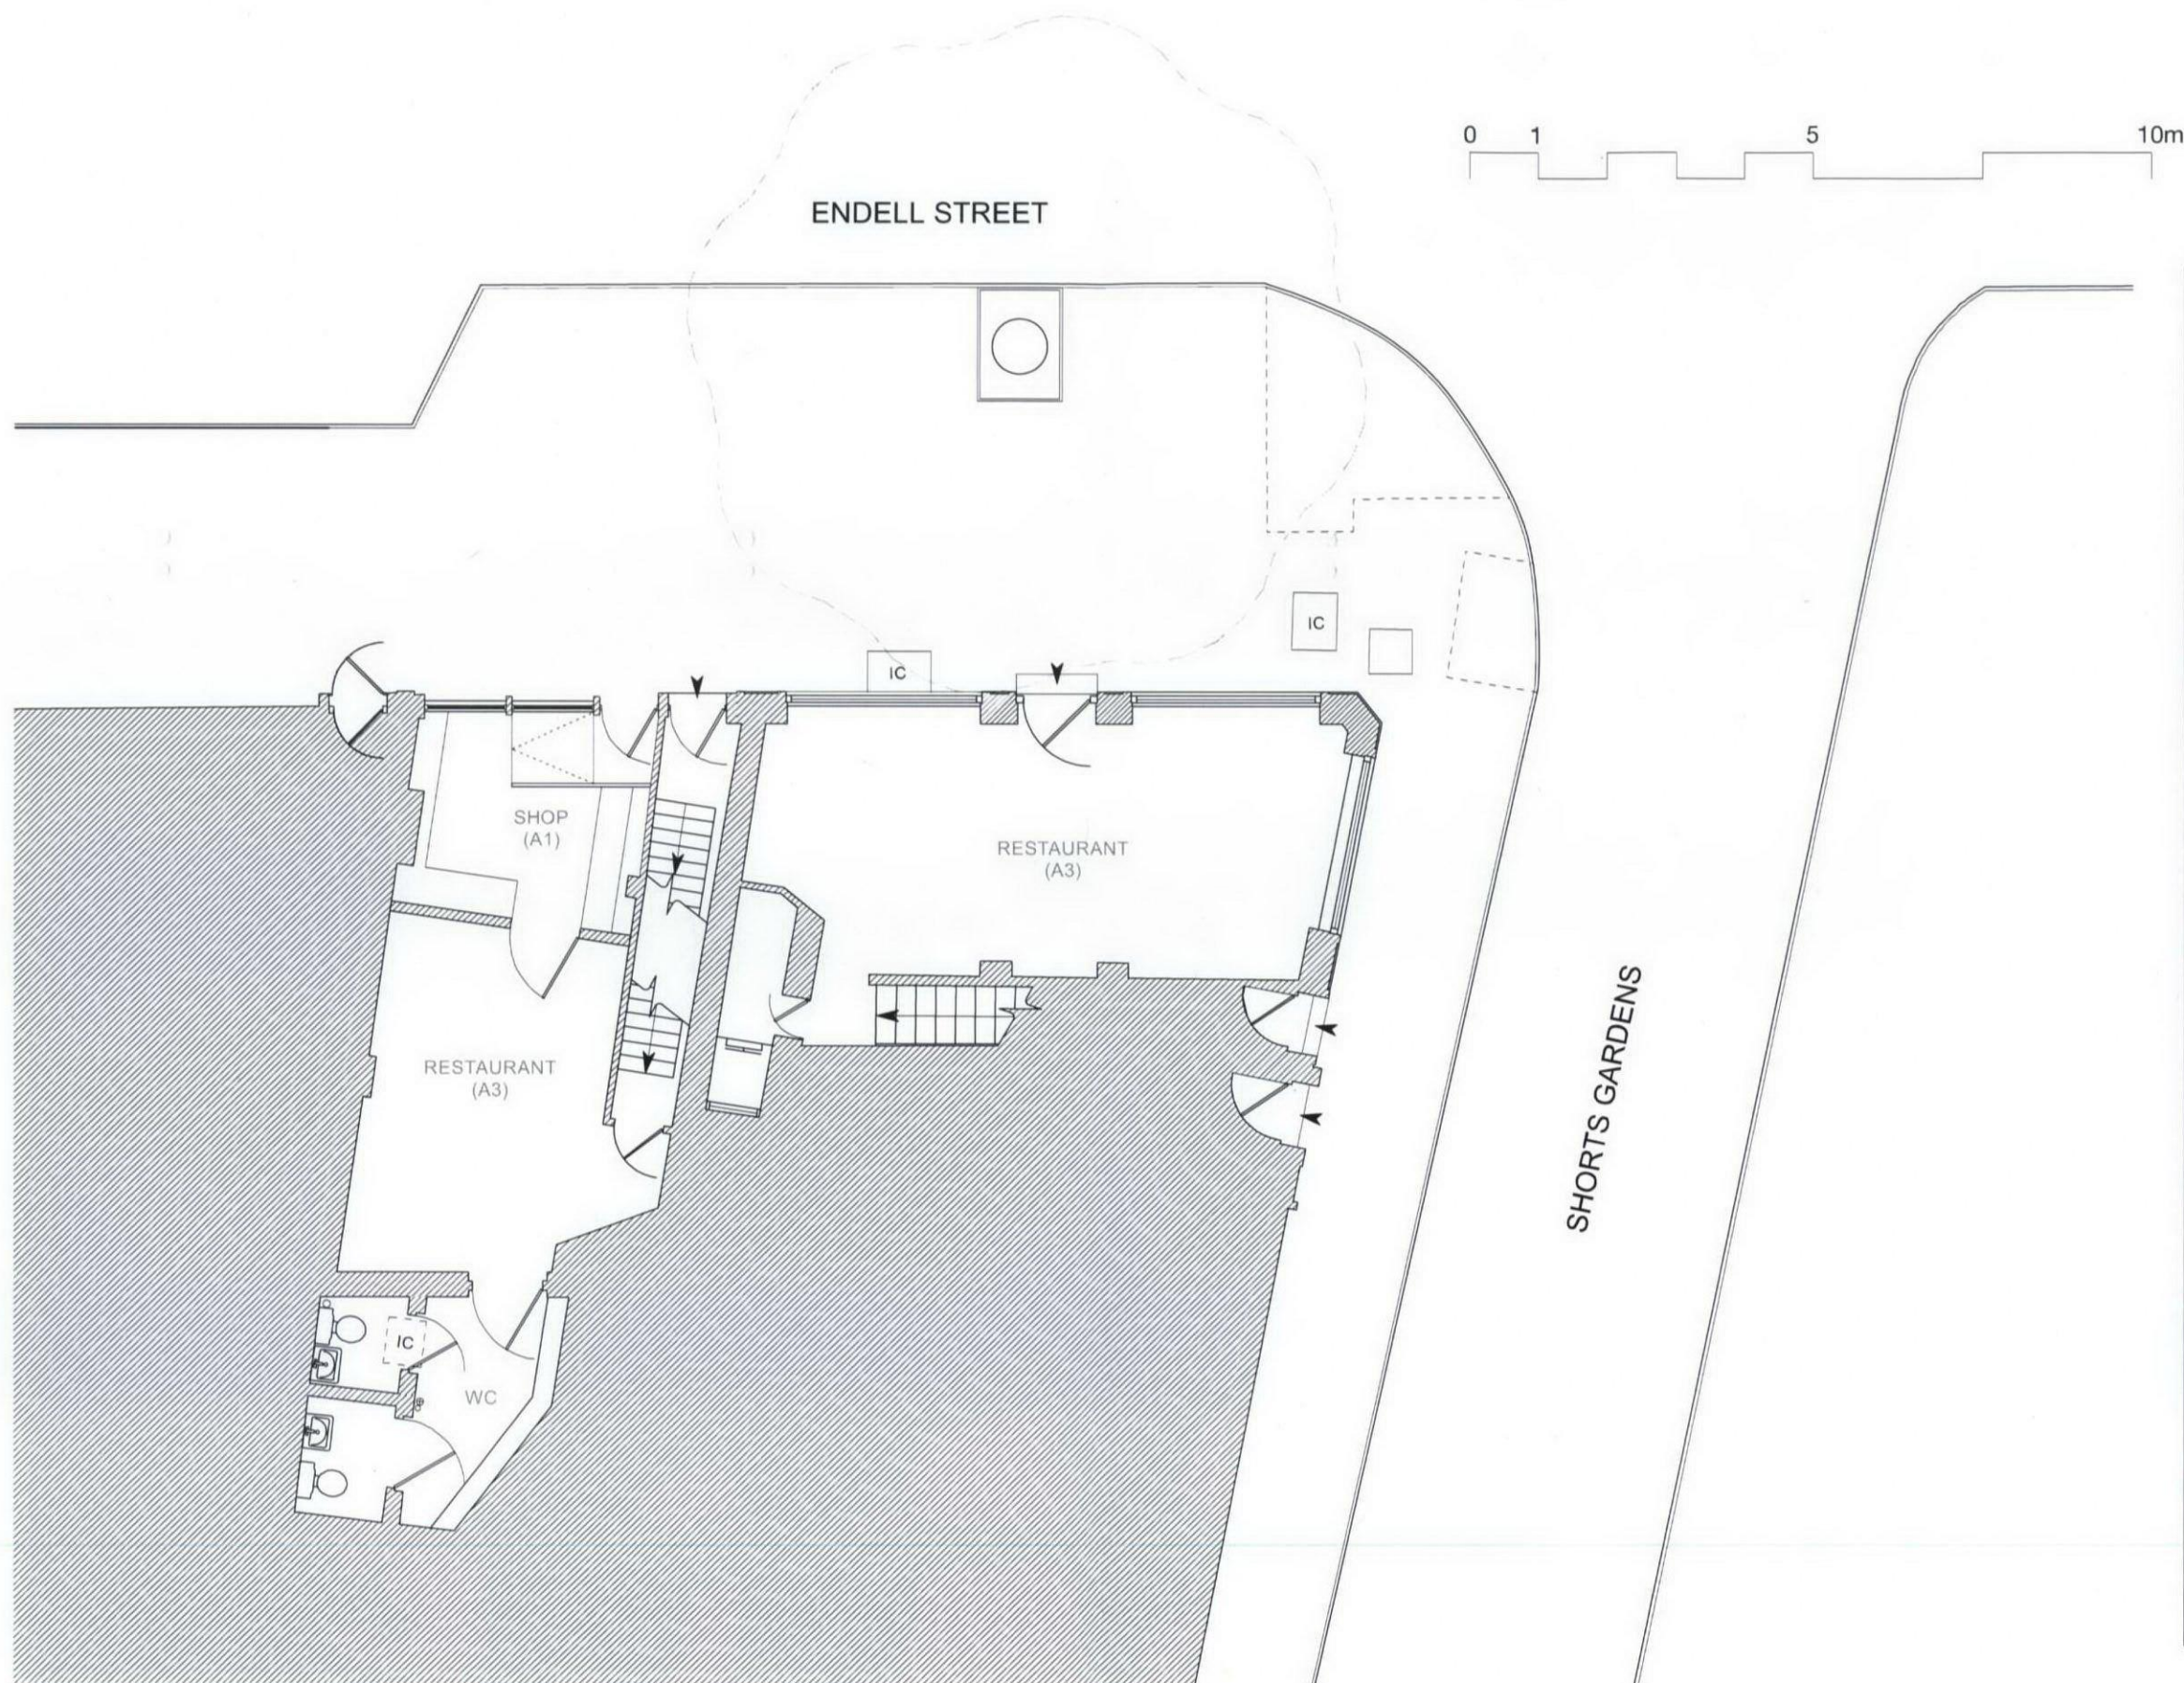

Project Title		Project No.		Issue Notes	
47-49 Endell Street London WC2H 9AJ Rock & Sole Place		Richard Mitzman LLP		00/00/00	
Proposed Ground		Richard Mitzman LLP		00/00/00	
Scale		Date		Revision	
1:100 @A3/1:50 @A1		24-01-12		BN	
Sheet No.		Drawn By		Checked By	
P_02 A		IC		IC	
of		Project Manager		Drawing Code	
		Richard Mitzman LLP		11-192	
		Unit 1 Primrose News, Sharpleshall Street London NW1 8YW 020 7722 8525 mail@richardmitzman.com		CAD File Name	
				11-192-GA Plans	