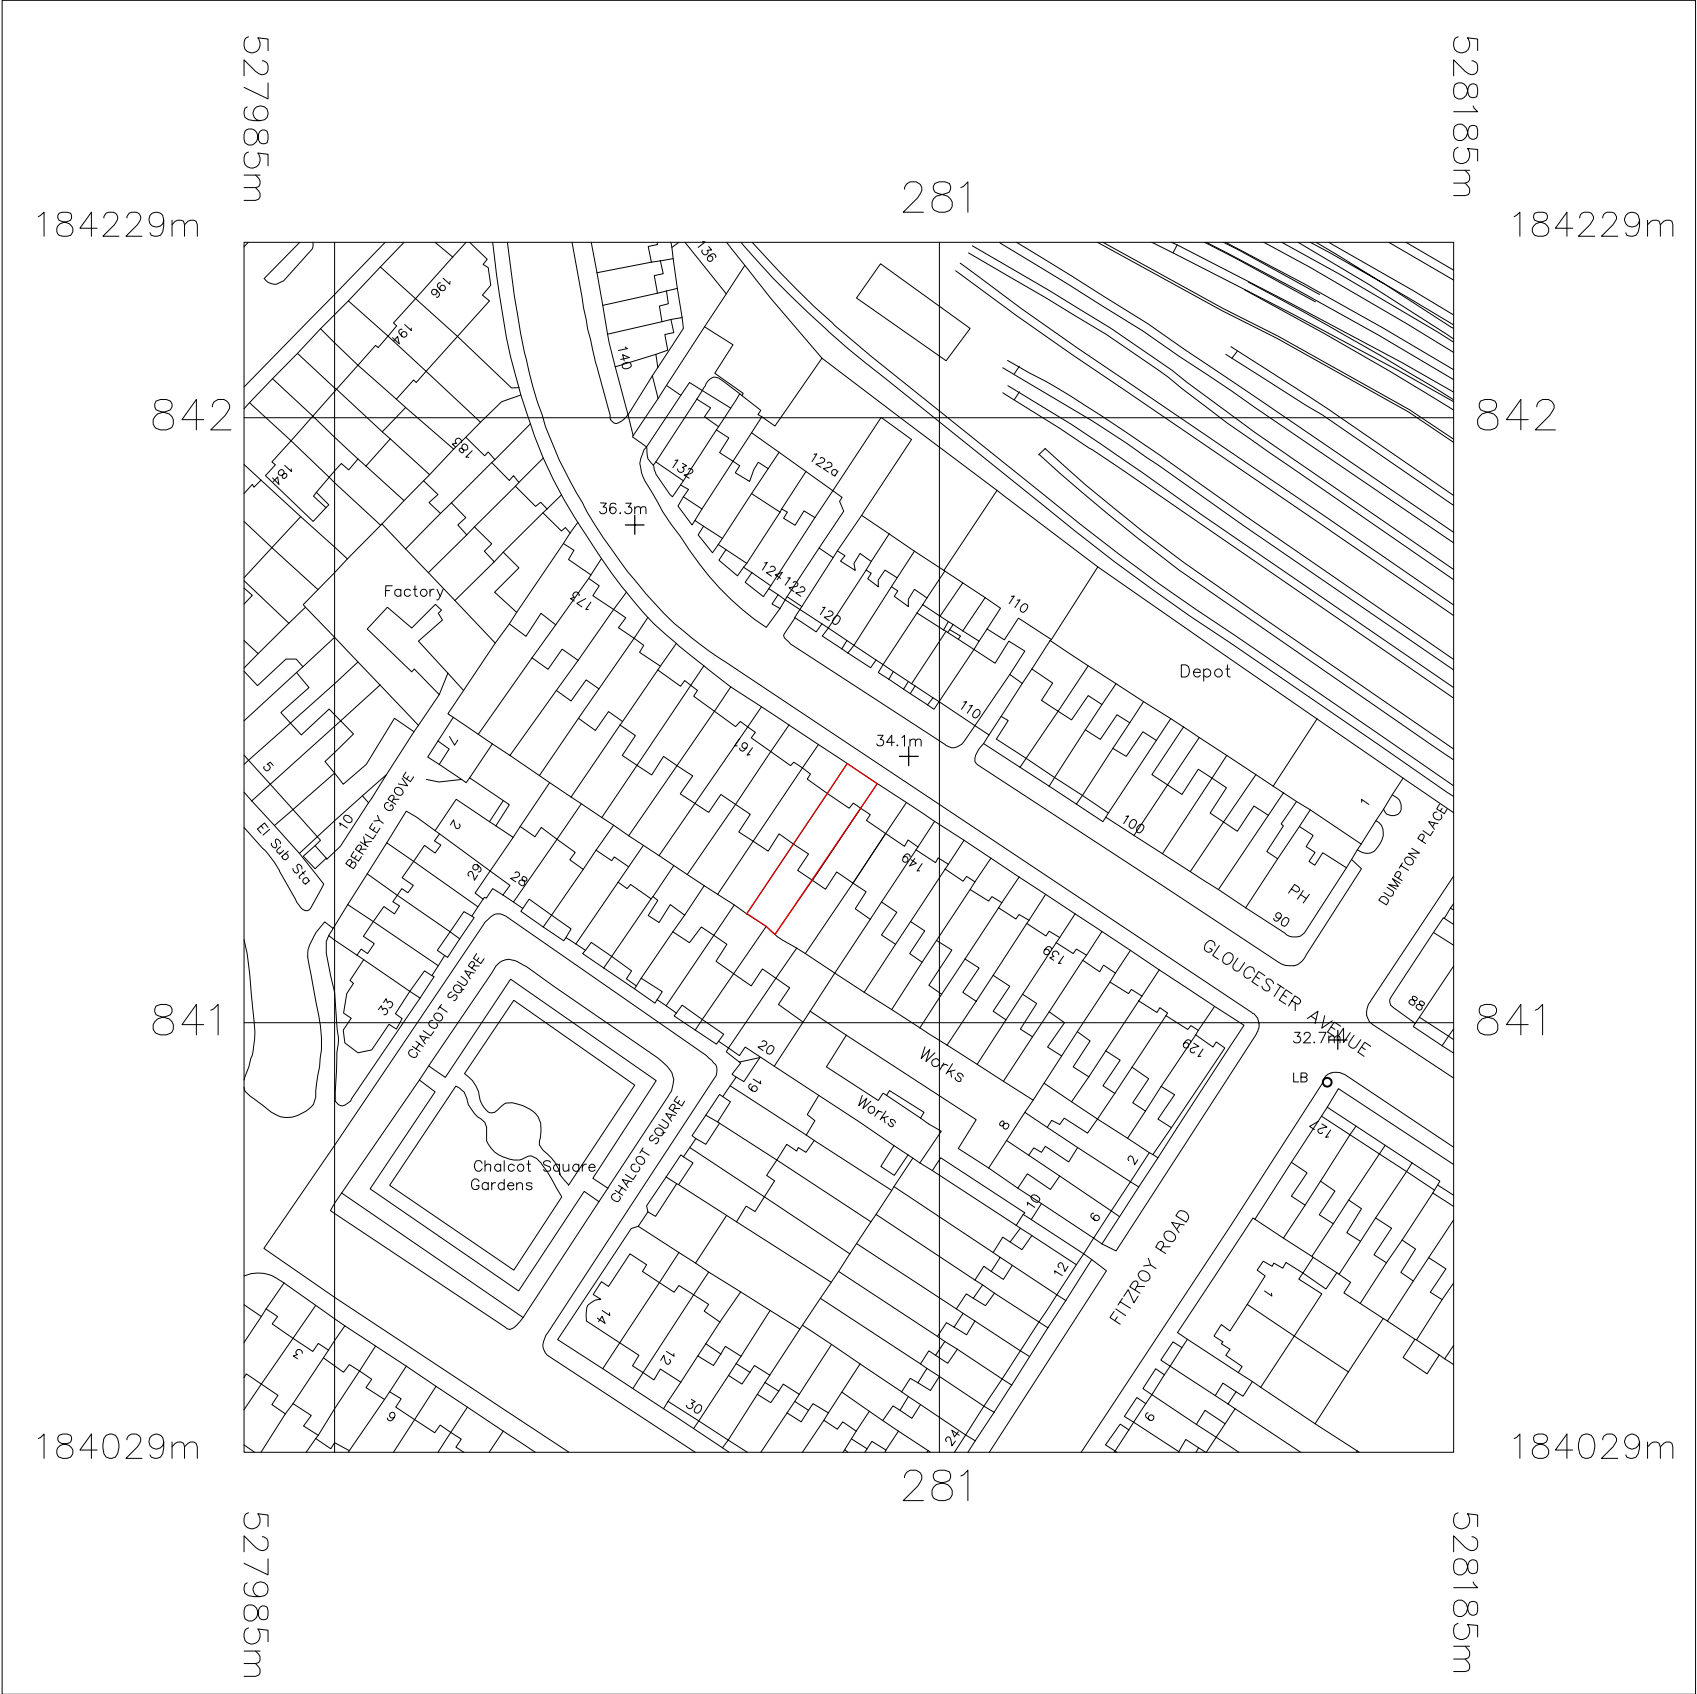


Job	Title	Date	Scale	Number
153 Gloucester Avenue	O/S map of site	22.03.12	1:1250 @A3	003-E001
The contractor is to verify all site dimensions. All work must comply with the current Building Regulations. No materials are to be used nor methods of workmanship employed that do not conform to the current relevant British Standards and Codes of Practice.				
-DO NOT SCALE-				