


14 PRATT STREET LONDON NW1 0AB

LOCATION PLAN

scale : 1 : 50

date : 10/01/11

DRG No. 14 PS/8

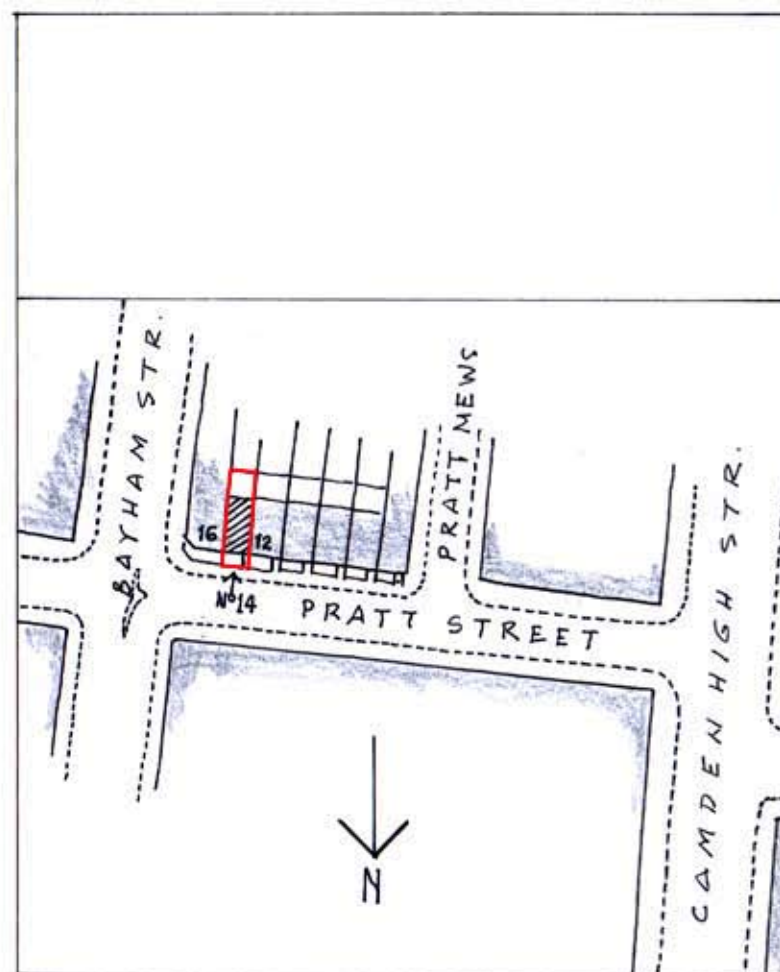


LOCATION PLAN scale 1:1250

KEY TO WALLS

 : EXISTING

 : PROPOSED

 : PROPOSED GLAZED SCREEN

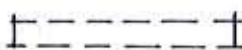 : TO BE REMOVED