



14 PRATT STR. LONDON NW1 0AB.
DETAIL OF RAILINGS
SCALE FS.
DRG NO 1495/07

HARJEANTS ASSOCIATES
95 KENTISH TOWN RD
LONDON NW1 8NY

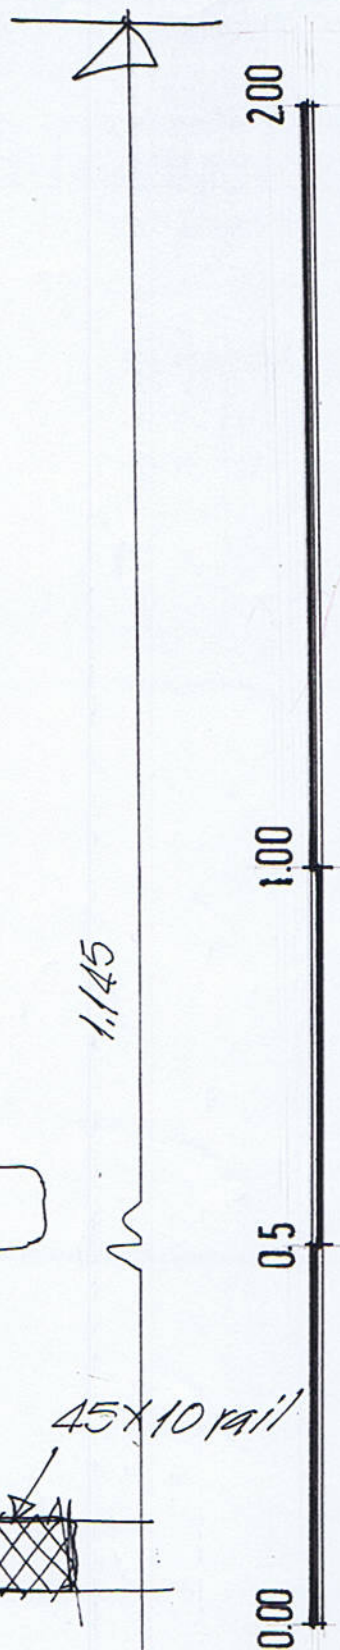


Verticals
Ø 140 c/c

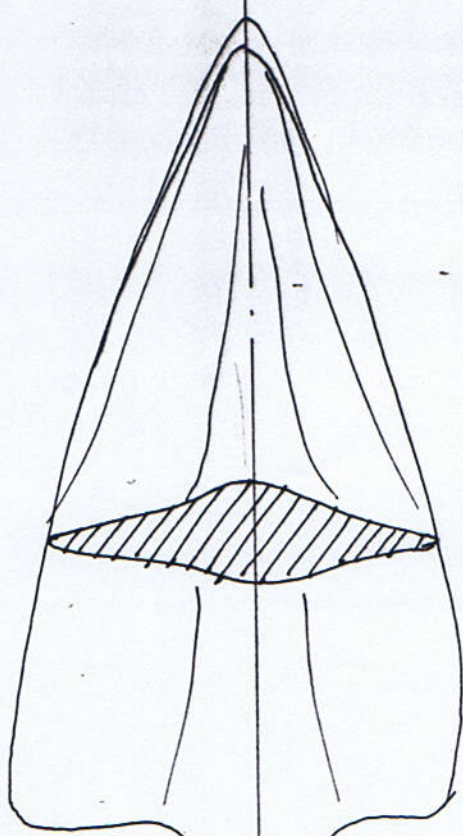

18mm
square
in plan

45x10 (section)
RAIL

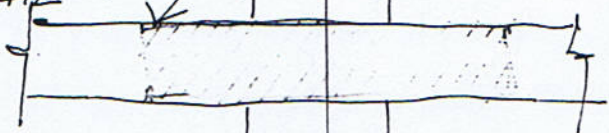

45x10 rail



VERTICALS
SET IN POCKETS
IN STONE & CAULKED IN LEAD

