


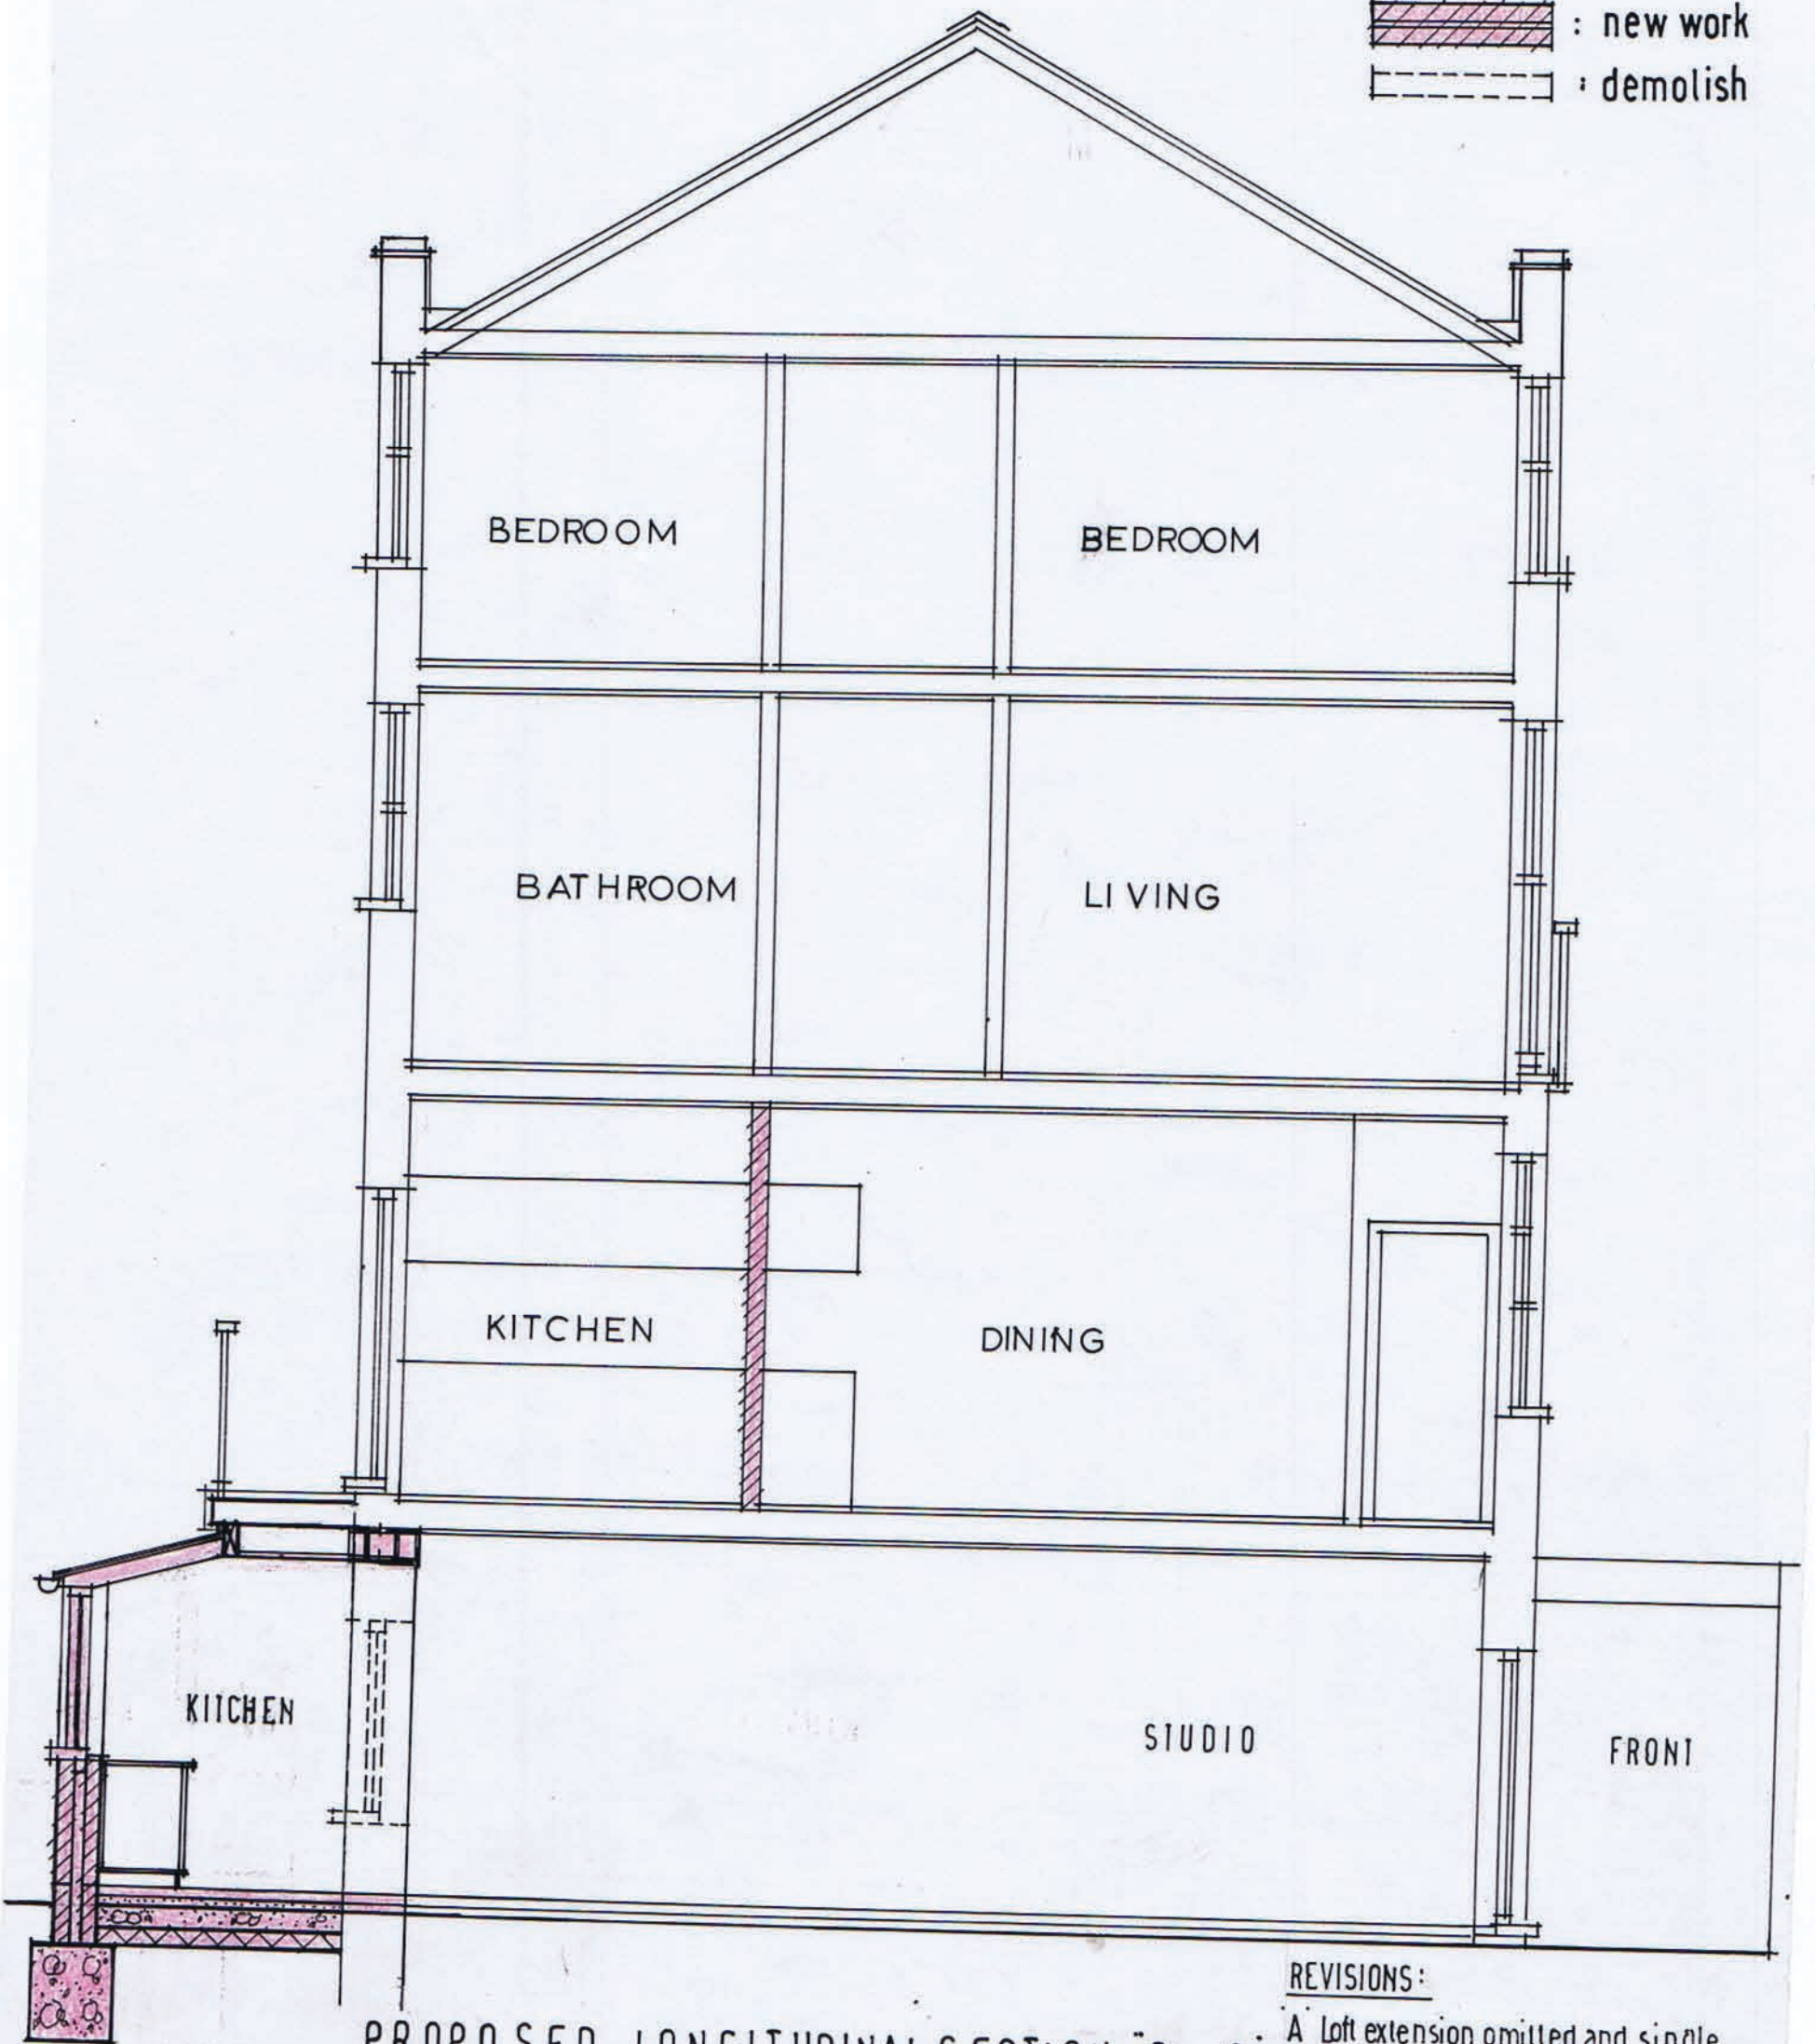


LEGEND

-  : existing
-  : new work
-  : demolish



PROPOSED LONGITUDINAL SECTION C - C

REVISIONS:

A Loft extension omitted and single storey rear extension added 13/3/12



SCALE: 1:50

DRG No 14 PS / 16 A

14 PRATT STREET LONDON NW1 0AB

PROPOSED LONGITUDINAL SECTION C - C

scale : 1 : 50

date : 16/08/11