



General Notes:


1. Copyright of this drawing remains the sole property of Cooley Architects unless otherwise assigned in writing.
2. Do not scale from this drawing. Figured dimensions are to be worked in all cases with any discrepancies reported to the Architect prior to commencement of any work.
3. 'Setting-out' is based on outline survey only. All dimensions to be checked on site prior to construction/ordering.
4. All dimensions are to edge/centre of structural element of wall or to grid-line, unless noted. If unclear consult Cooley Architects.

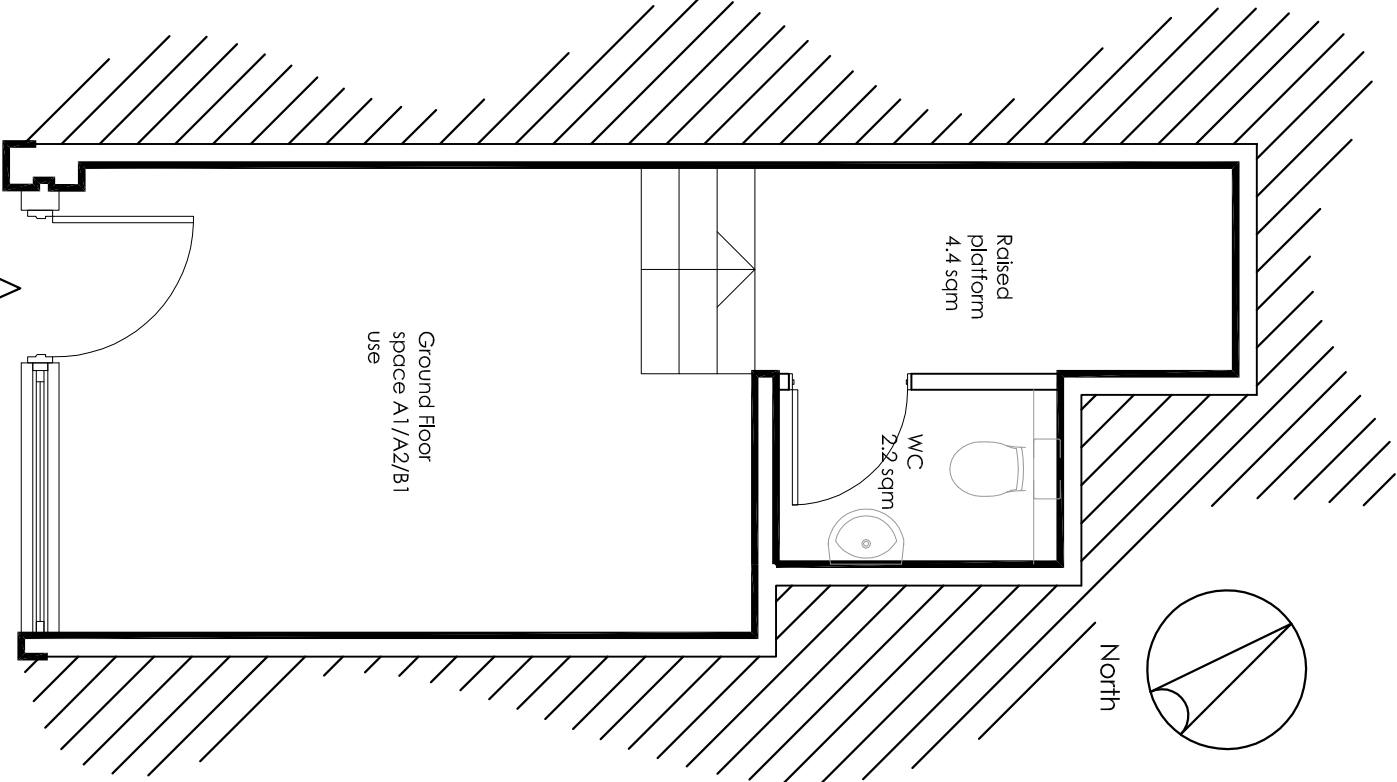

New Shopfront Plan
Scale 1:50

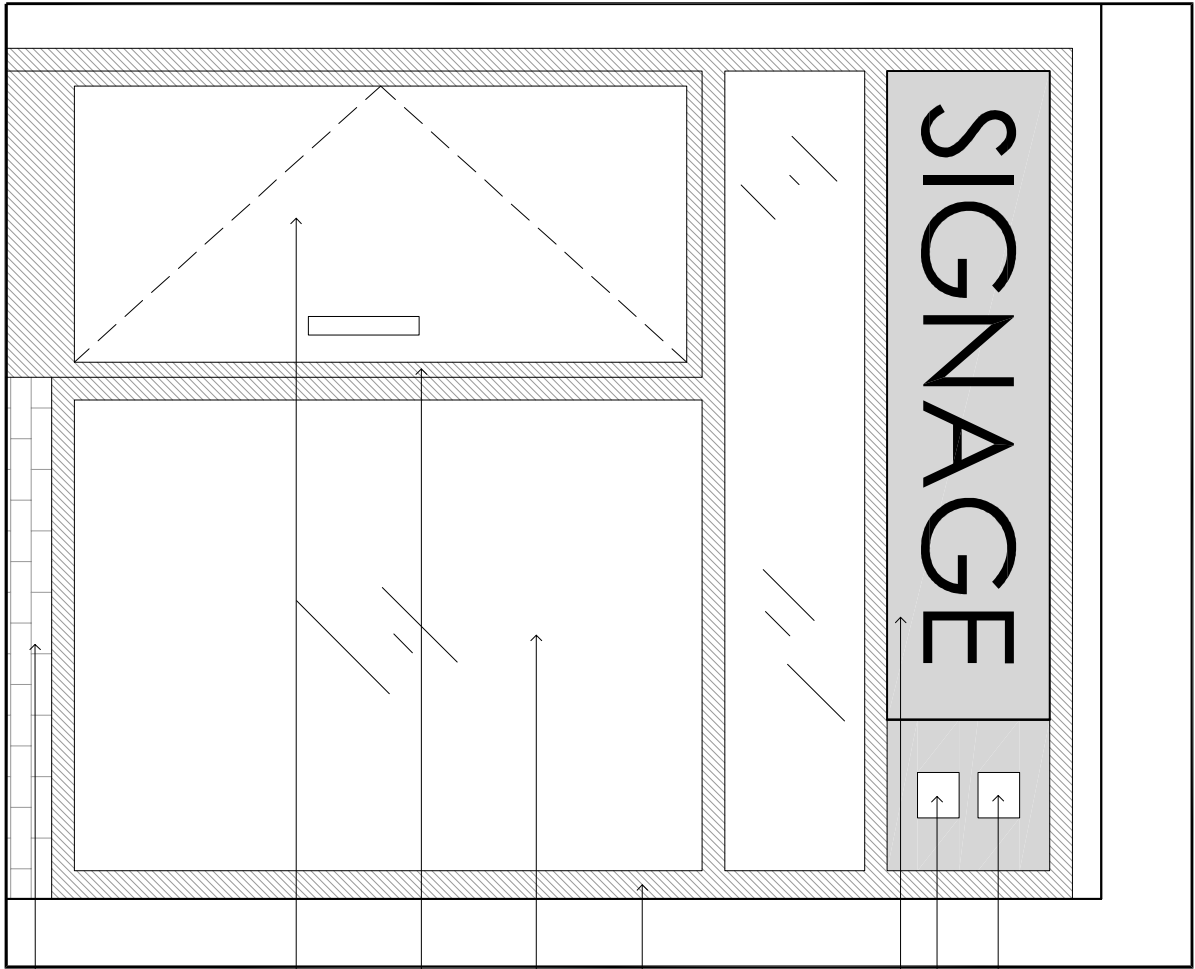

New Shopfront detail
Scale 1:25

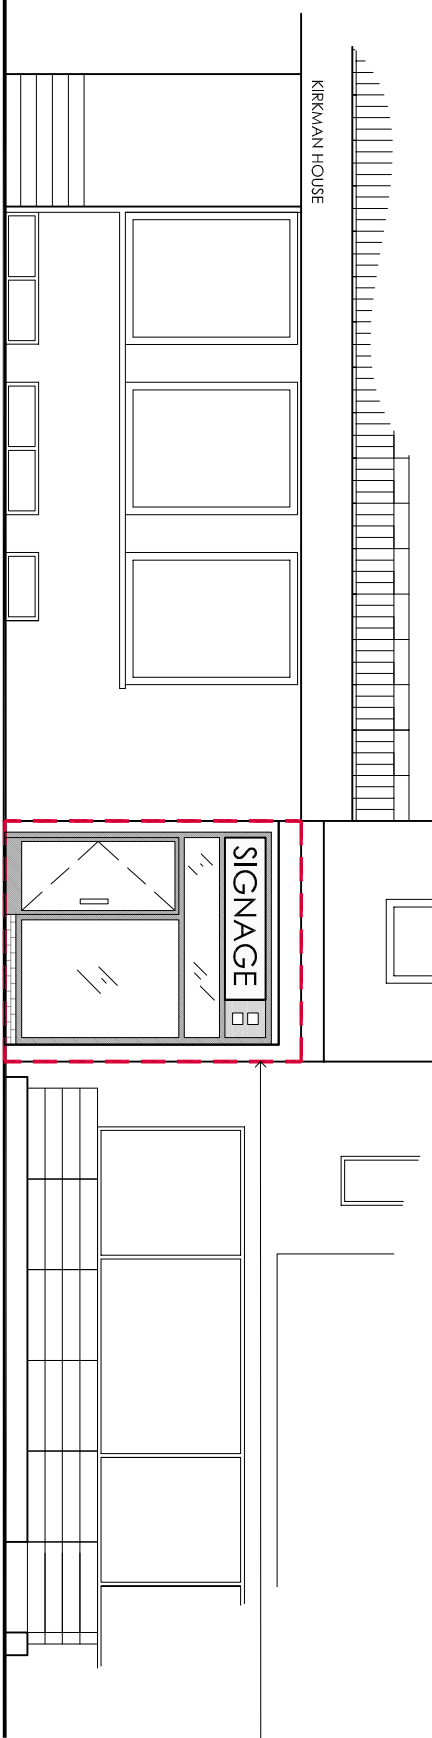

Street Elevation - New Shopfront
Scale 1:100

REV	BY	DESCRIPTION	DATE
-			

Cooley Architects

Studio 201 16 Baldwins Gardens London EC1N 7RJ
t: 020 3176 4481 www.cooleyarchitects.com

CLIENT

Wanderslore Ltd.

PROJECT

12 - 14 Whitfield Street

New Shop Front

DRAWING TITLE
New Shopfront and Street Elevation

DRAWN BY	DATE	CHECKED
CS	Mar '12	
SCALE	SIZE	STATUS
As shown	A3	Planning
DRAWING No		REV