
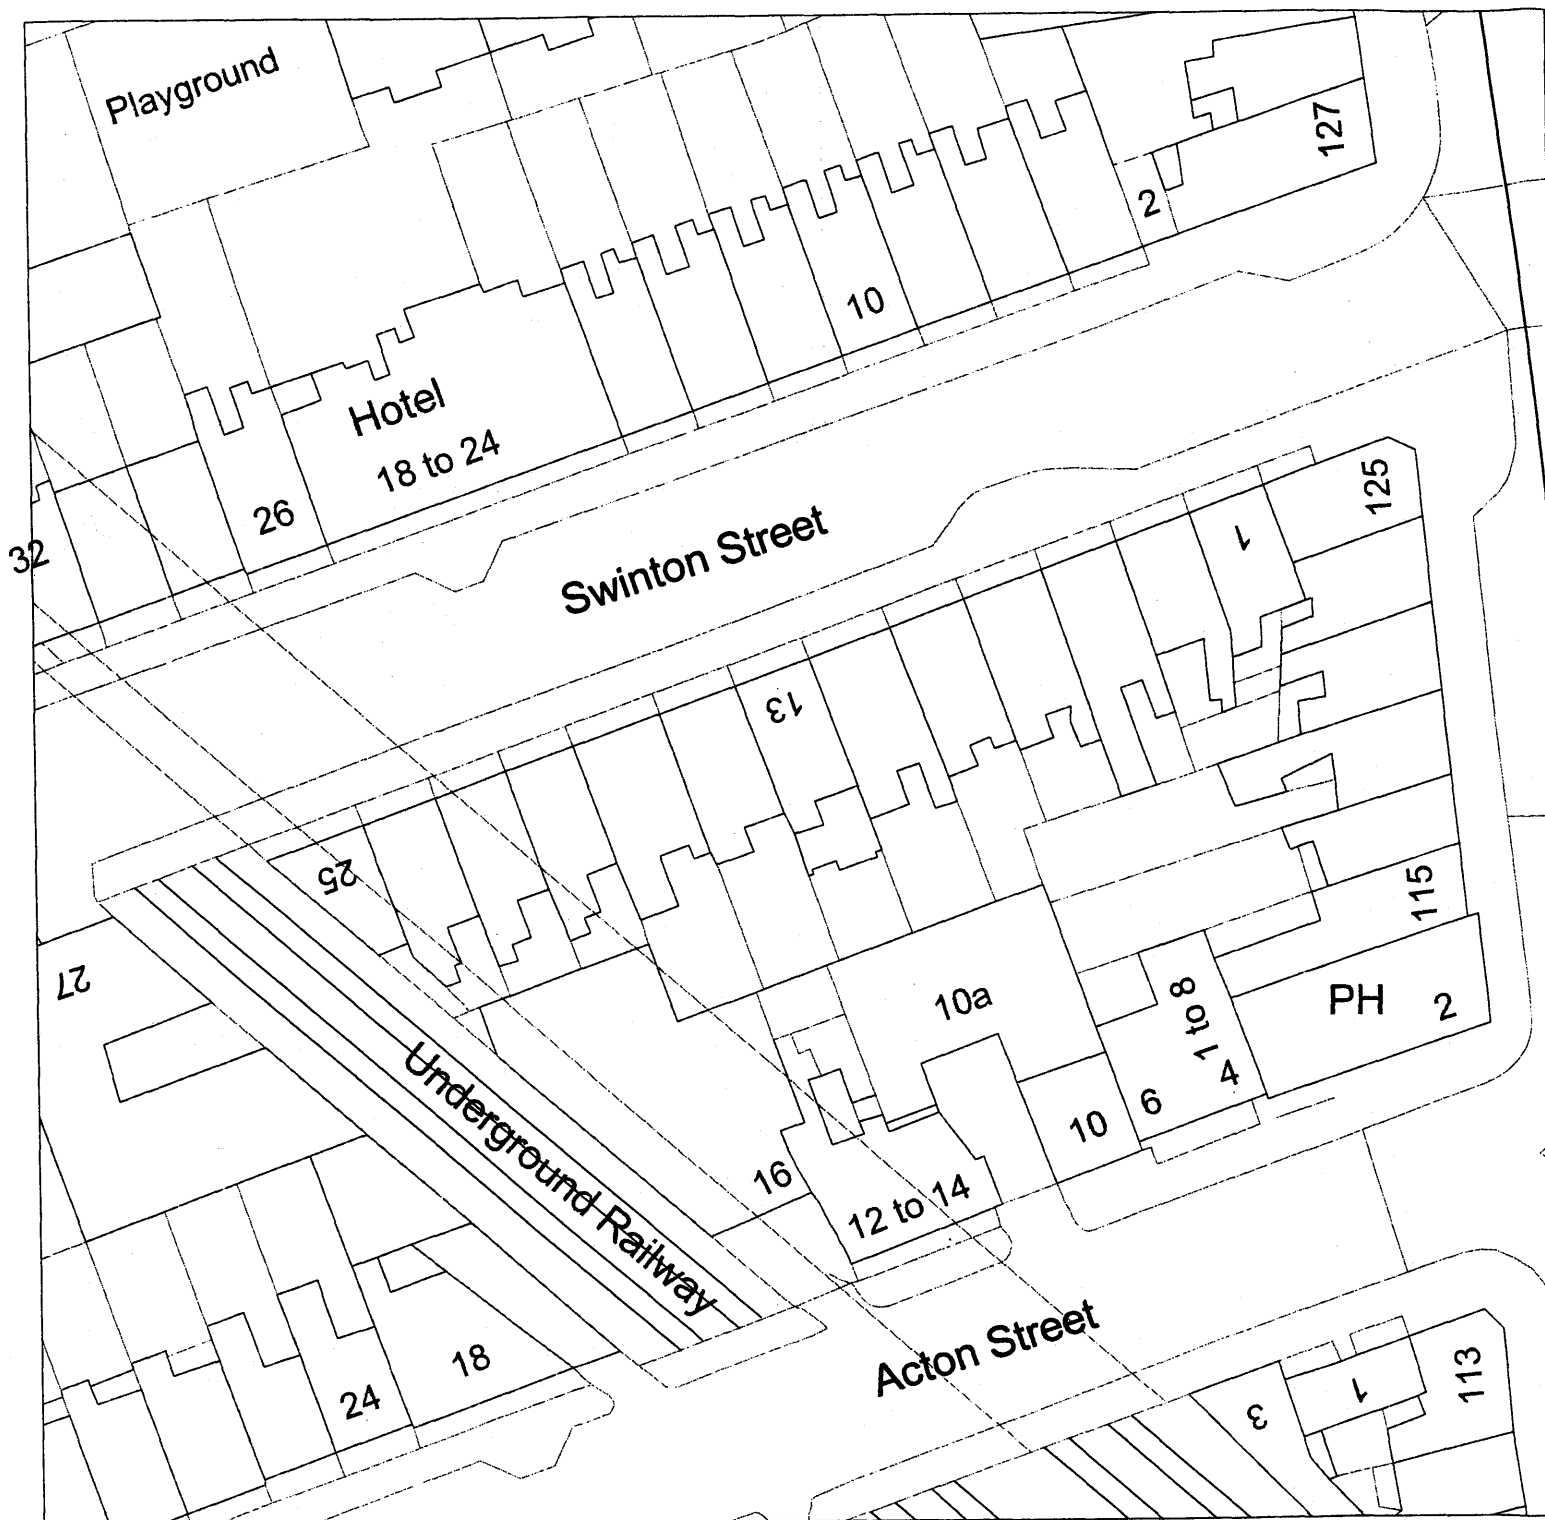


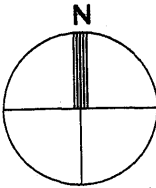

Crown Copyright. All rights reserved. Licence no. 100019980

PLANNING

General Notes: Copyright	Rev-Date-Name-Revisions: /		Client Mr. T. Mason and Ms O. Felten Job Title 13 Swinton Street Drawing Block Plan as Proposed	NCA NEIL CHOUDHURY ARCHITECTS RIBA 170 North Street Brighton Tel: 01273 263 221 mail@neilchoudhuryarchitects.co.uk		
			Scale 1:500@A3	Date 21.10.11	Revision	
			Drawing Number 415_100	Checked		