


WALL TO BE REPLACED + NEW HEDGE.

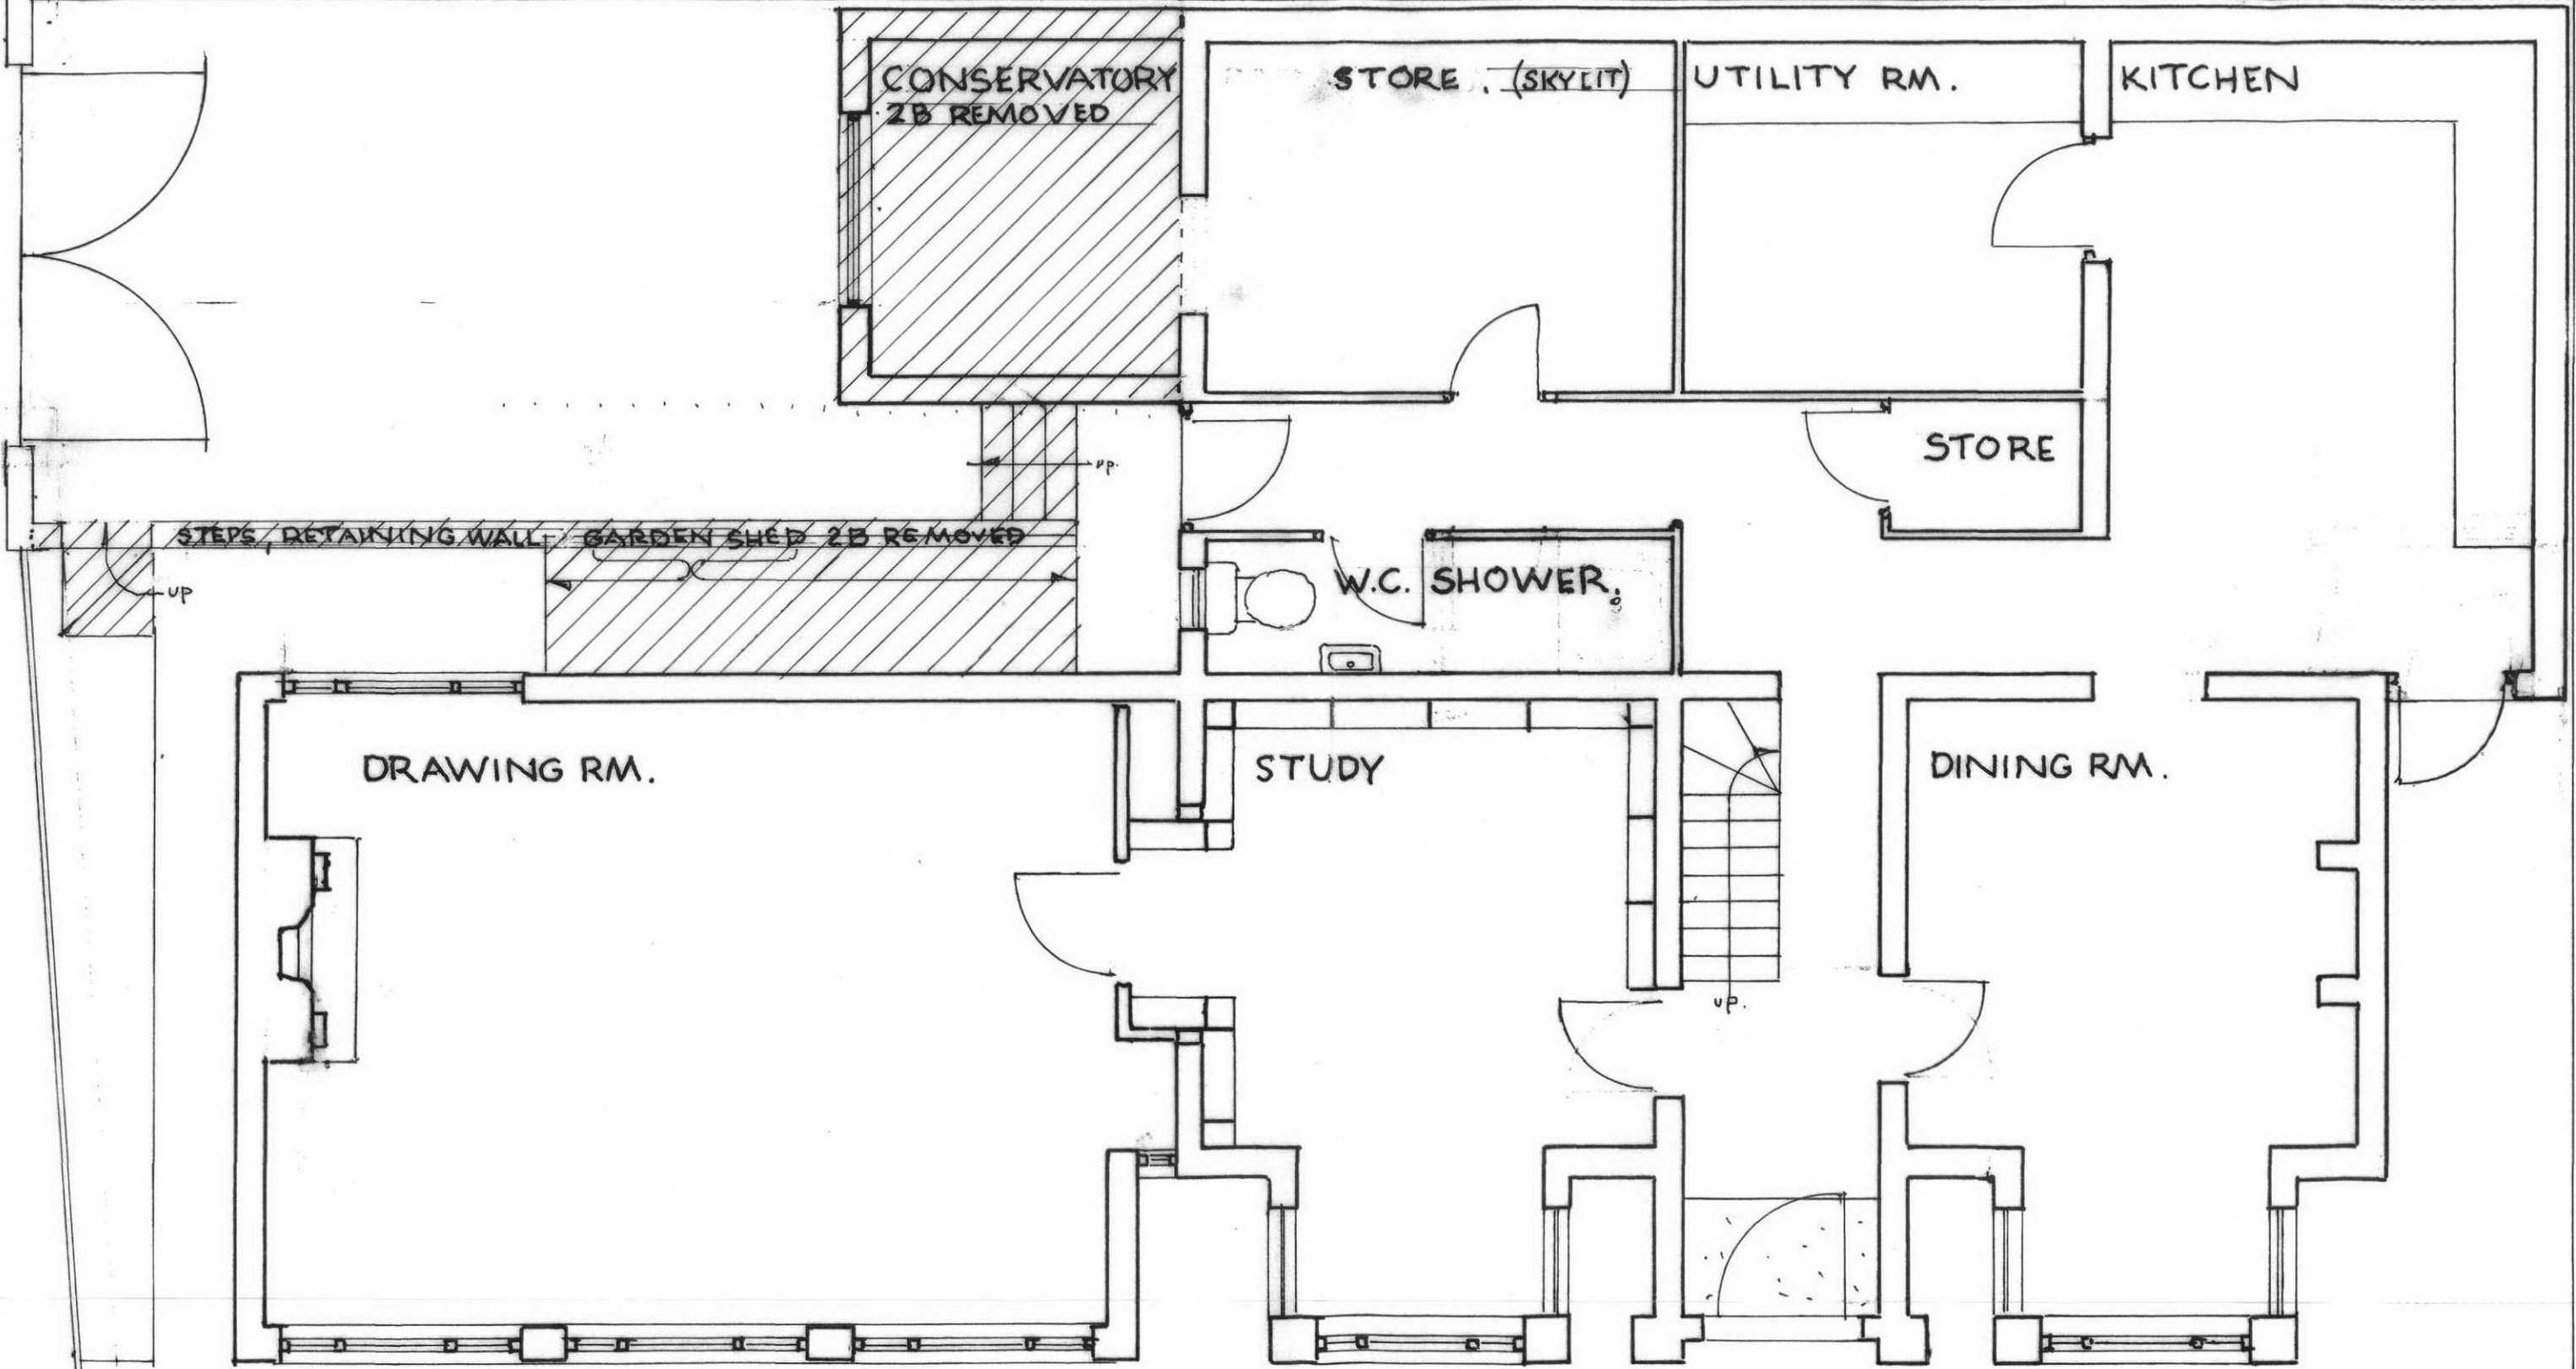

EDWARD CULLINAN : DEC 2011      DAVIS COTTAGE : TORRIANO COTTAGES : PLAN AS EXISTING : GROUND FLOOR : 1-50 SCALE