



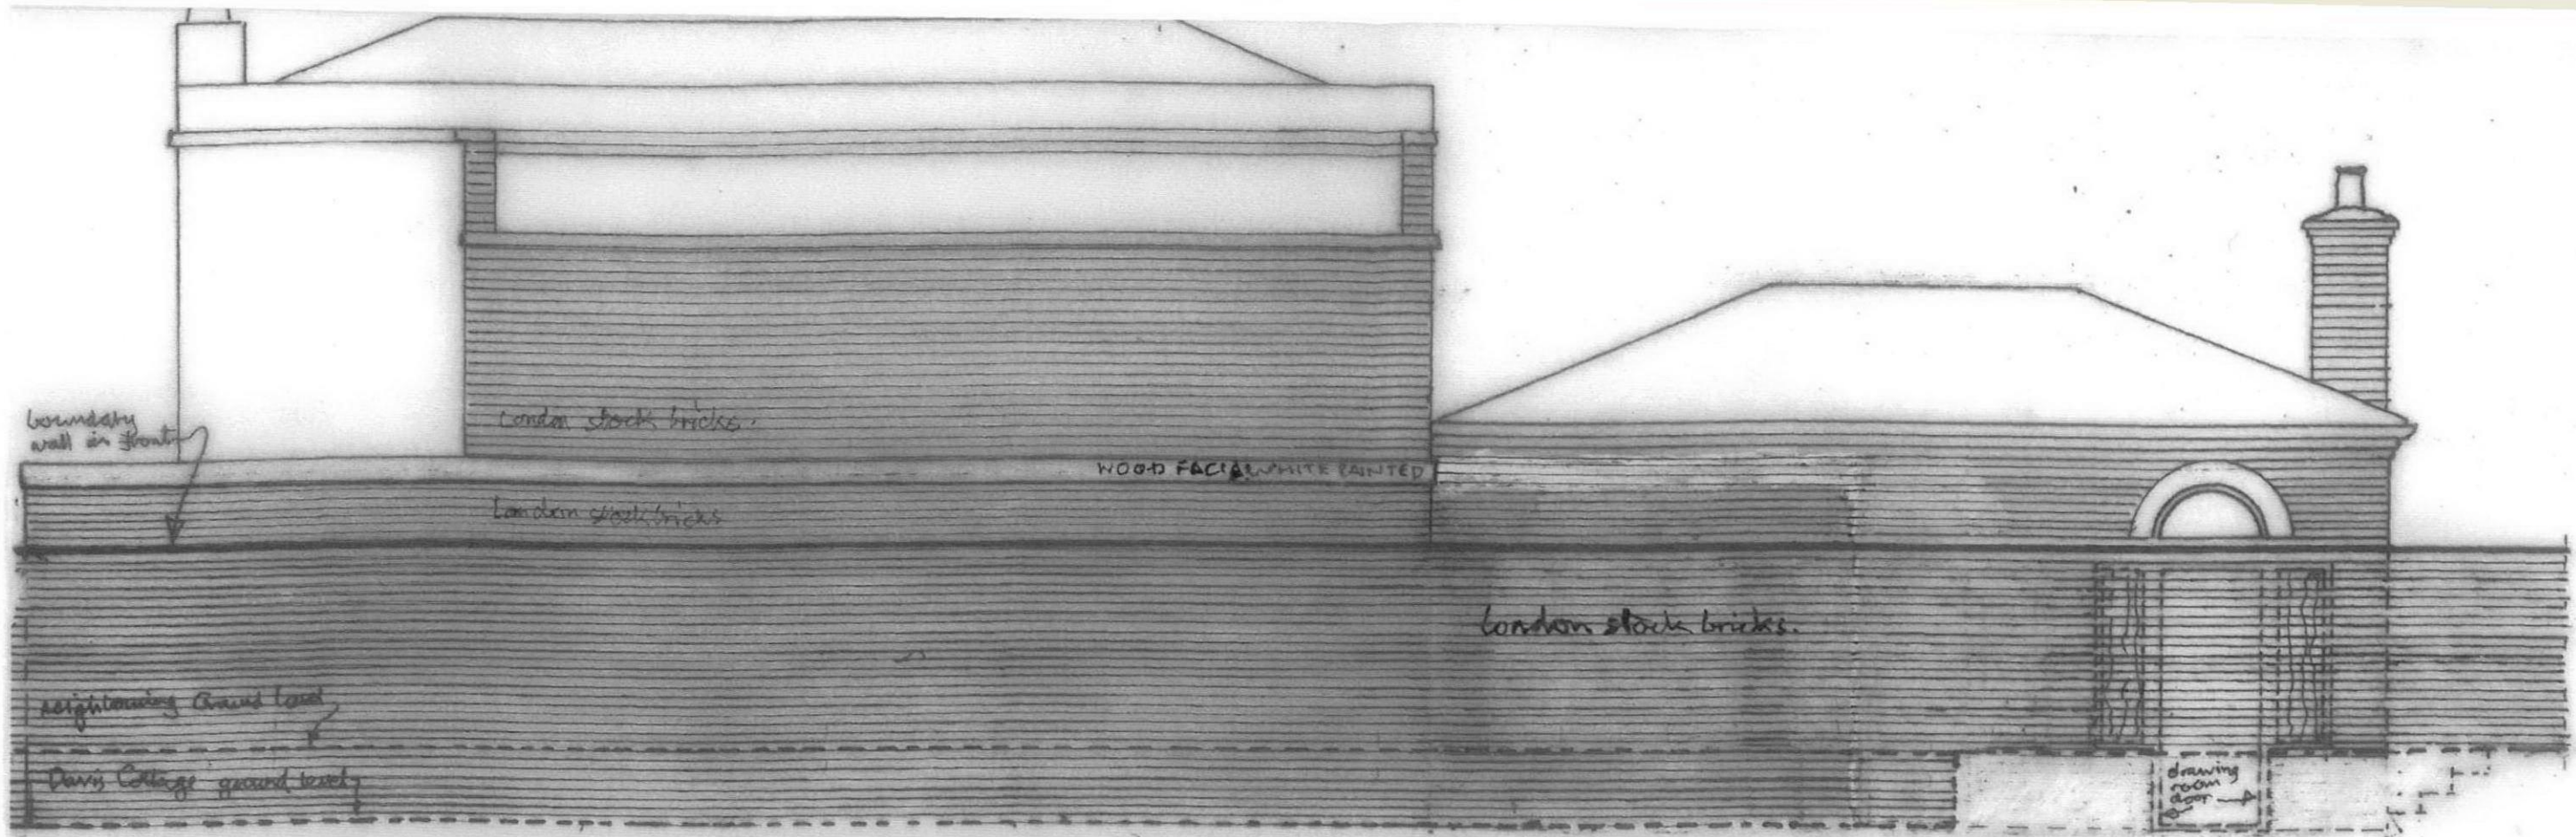

BY EDWARD CULLINAN : FEB.2012 : DAVIS COTTAGE : TORRIANO COTTAGES : N.EAST ELEVATION AS EXISTING NOW : 1-50 SCALE

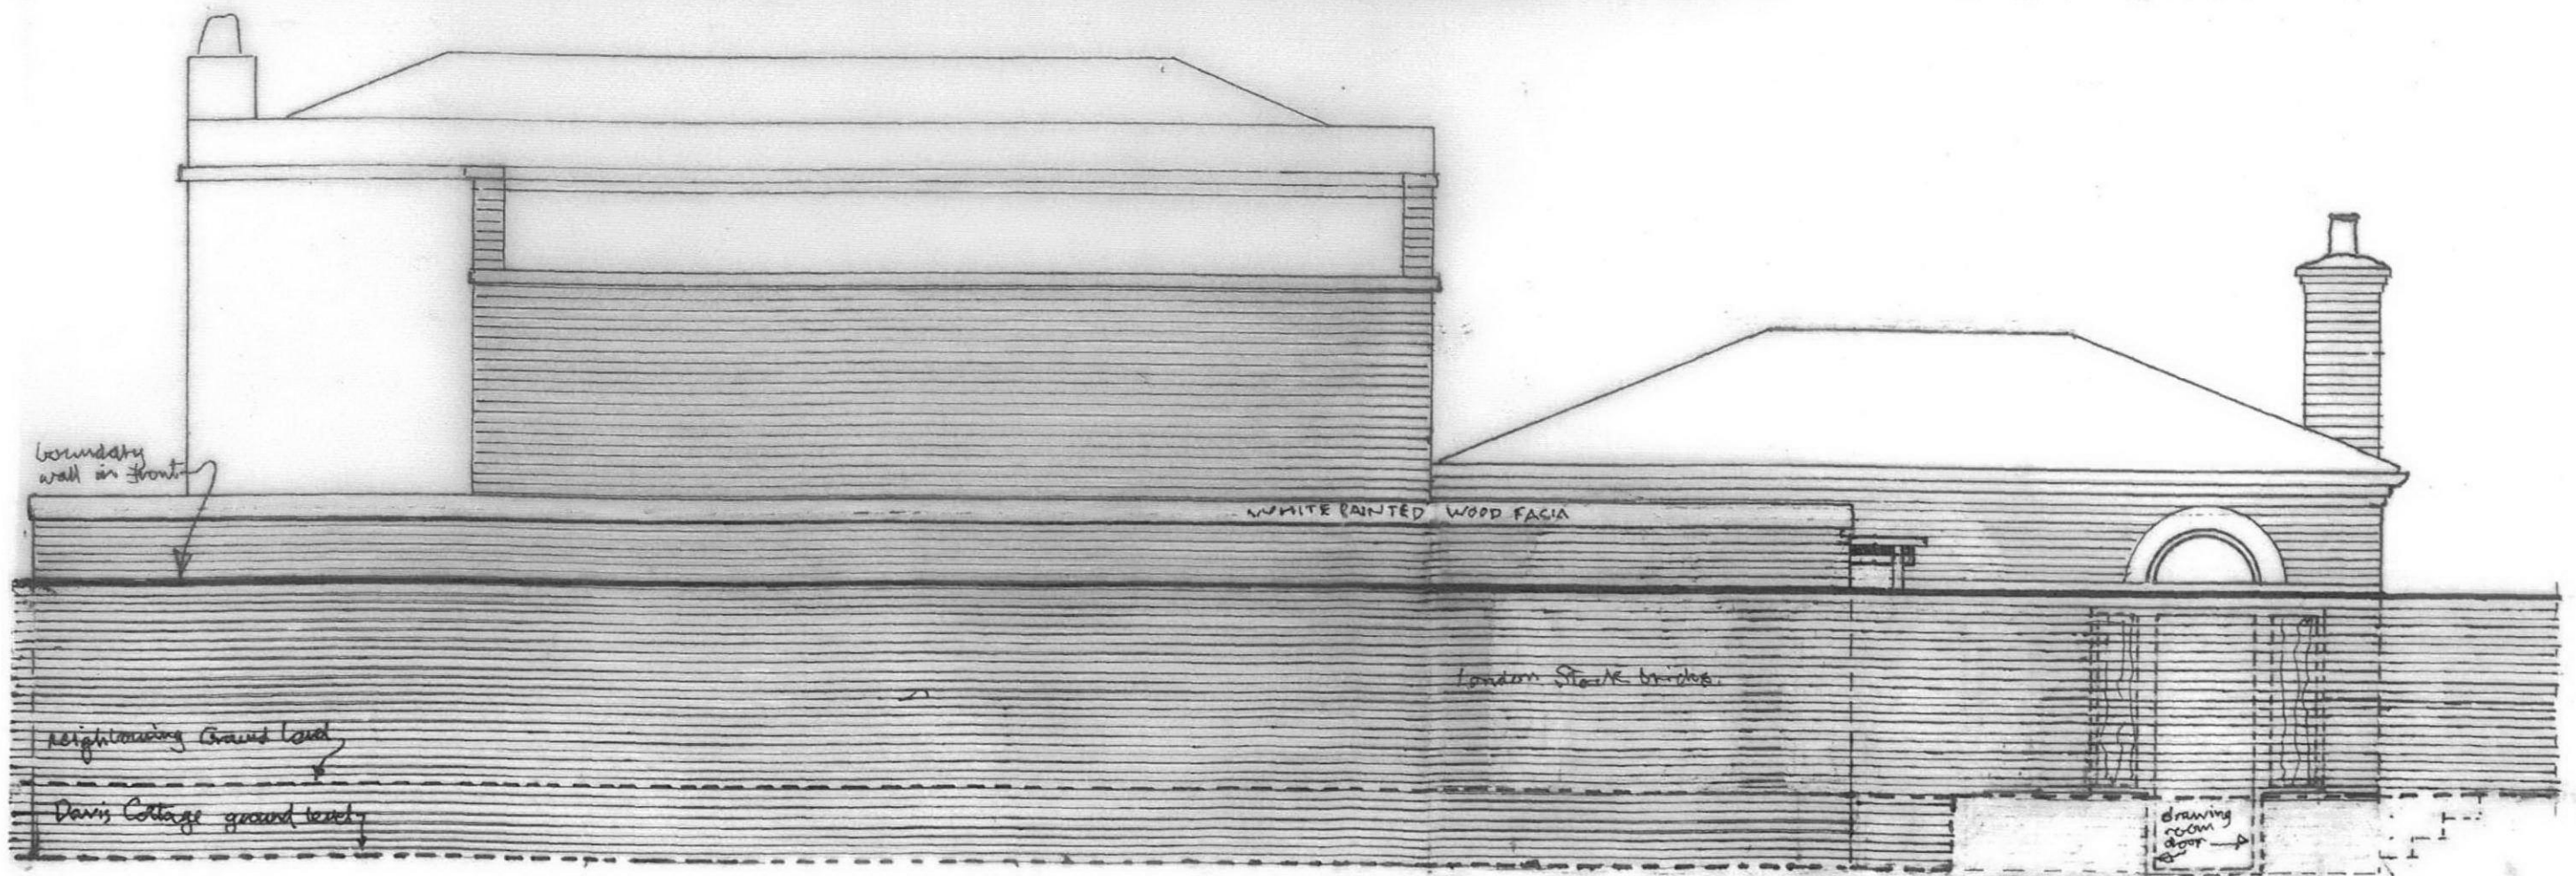

BY EDWARD CULLINAN : FEB.2012 : DAVIS COTTAGE : TORRIANO COTTAGES : N.EAST ELEVATION WITH ADDITION : 1-50 SCALE