


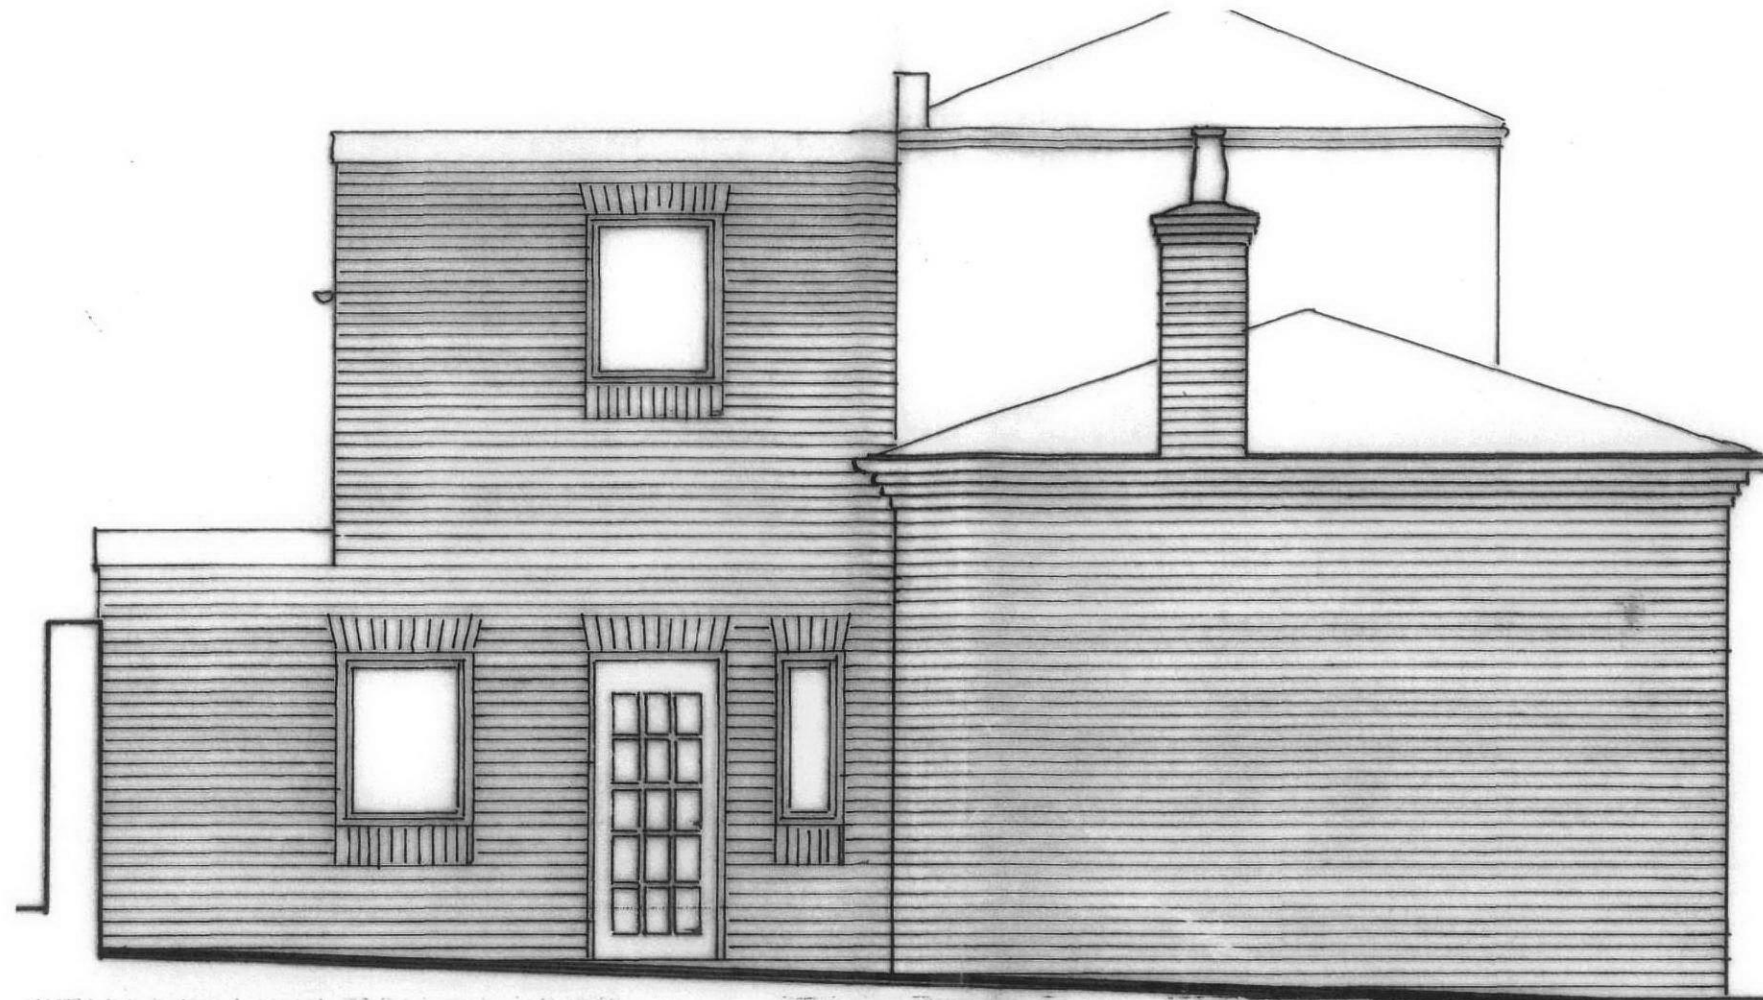

N.W. ELEVATION AS EXISTING.

