



NOTES:
THE CONTRACTORS ARE TO CHECK ALL DIMENSIONS, DRAIN RUNS
AND GENERAL CONDITIONS ON SITE BEFORE WORKS COMMENCE,
AND INFORM PINNACLE ARCHITECTURE IMMEDIATELY UPON
DISCOVERY OF ANY ERRORS, OMISSIONS OR DISCREPANCIES.
ALL WORKS ARE TO BE CARRIED OUT IN ACCORDANCE WITH
CURRENT BUILDING REGULATIONS, BRITISH STANDARDS, CODE OF
PRACTICE AND LOCAL AUTHORITY REQUIREMENTS. DO NOT SCALE
FROM THIS DRAWING WITHOUT FIRST OBTAINING WRITTEN
AUTHORIZATION FROM PINNACLE ARCHITECTURE .

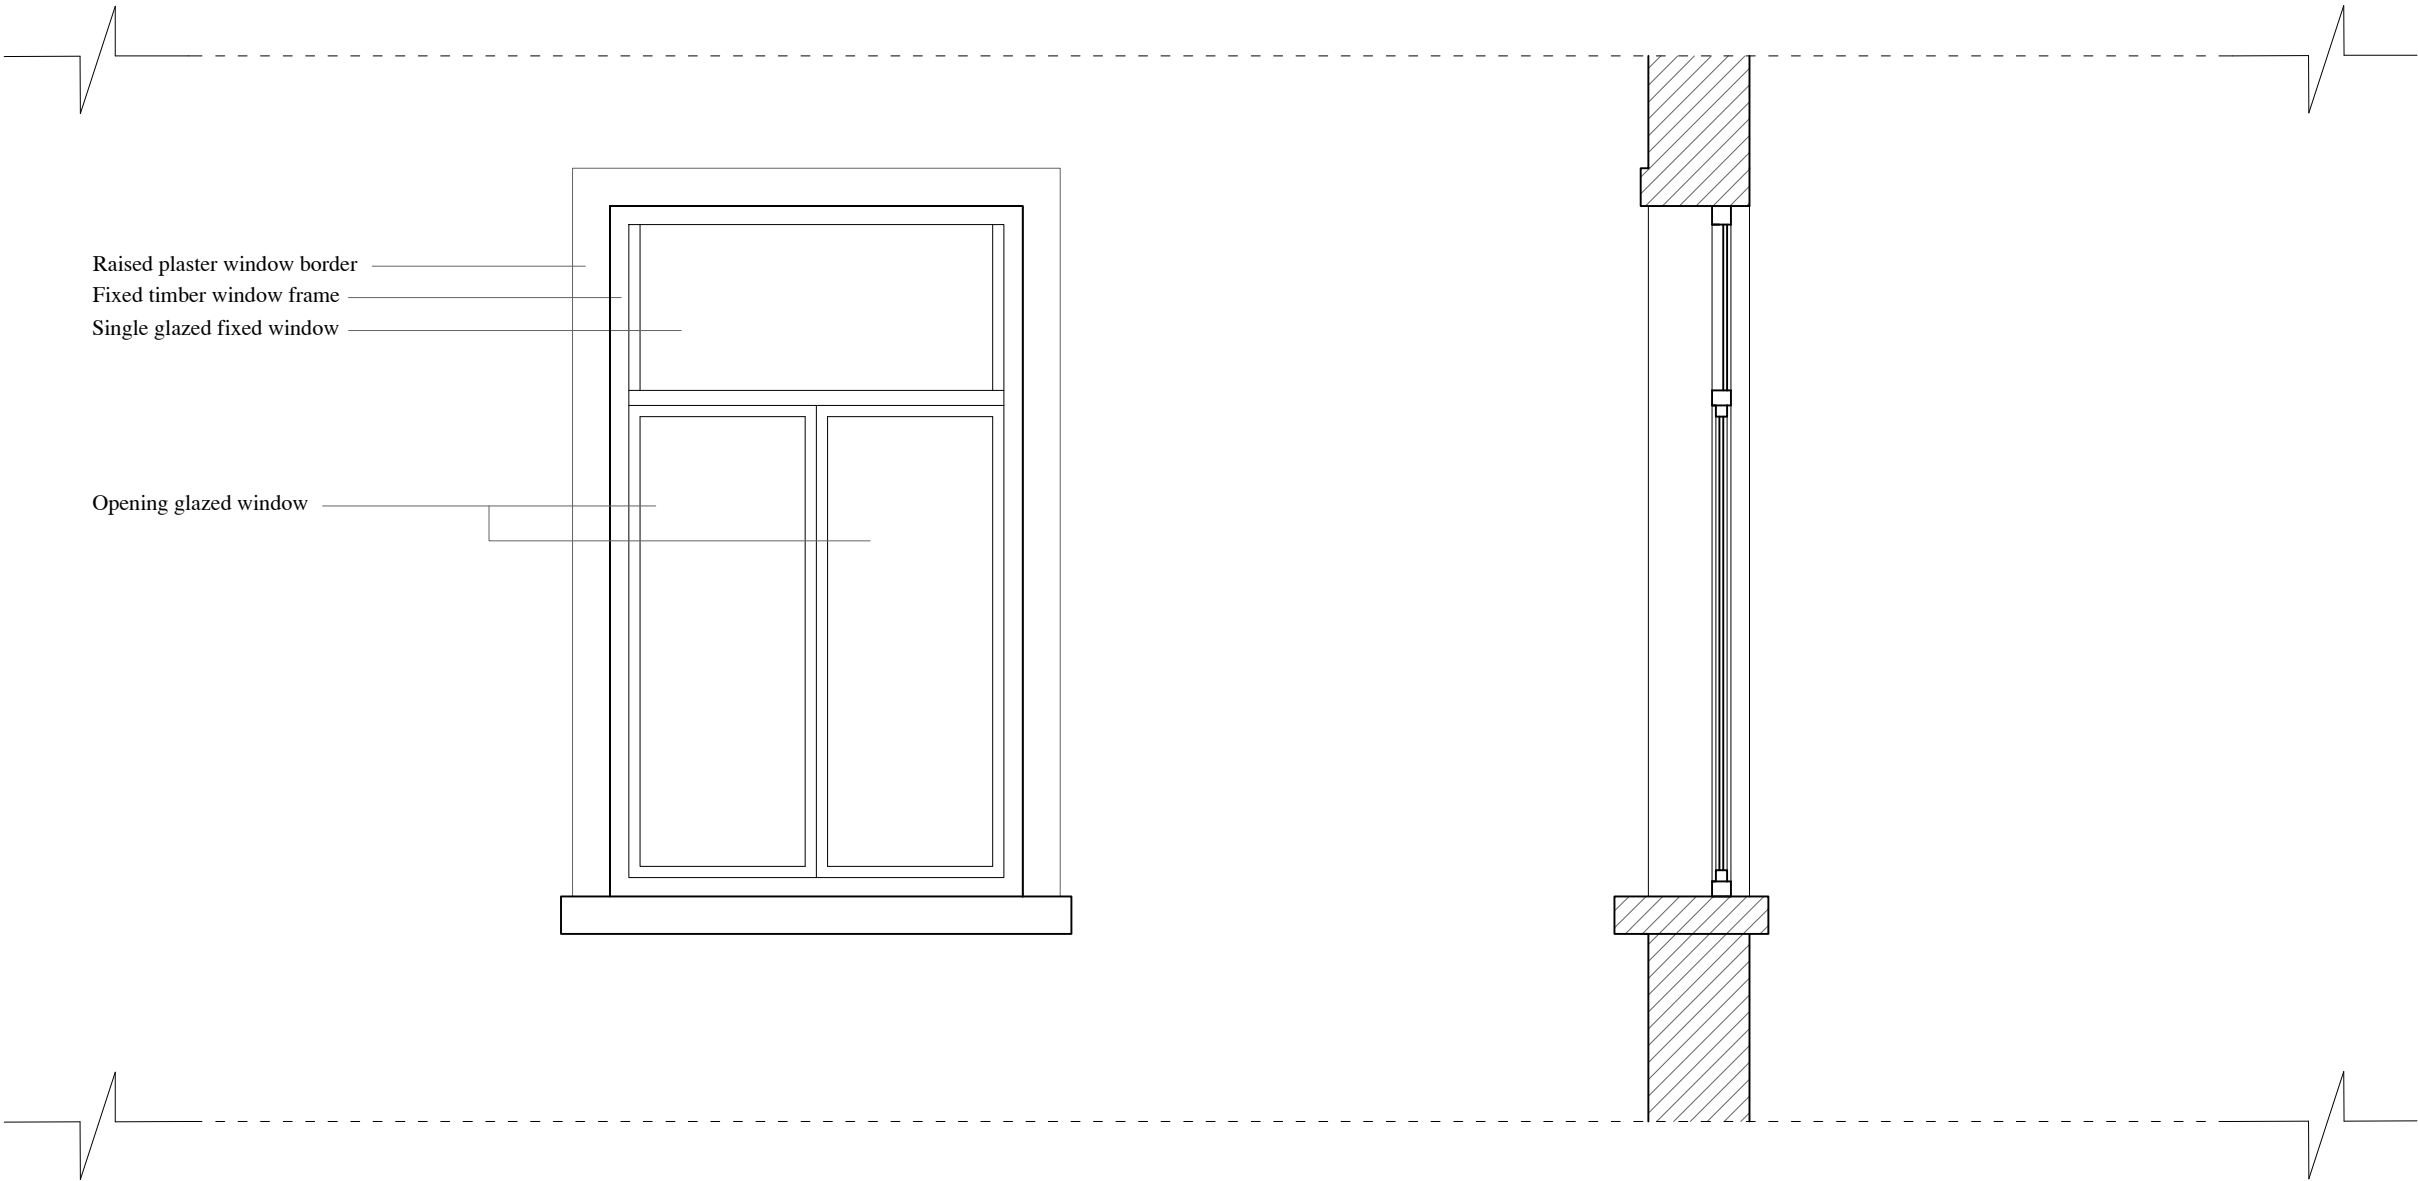

EXISTING WINDOW ELEVATION

EXISTING WINDOW SECTION

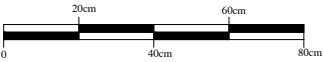

REVISIONS	
THE CONTENTS OF THIS PLAN INCLUDING THE PRINTED NOTES ARE COPYRIGHT AND REPRODUCTION IN WHOLE OR PART IS NOT PERMITTED WITHOUT PRIOR CONCENT OF PINNACLE ARCHITECTURE IN WRITING	
PROJECT	
23 Pratt Street London NW1 0BG	
DRAWING TITLE	
EXISTING WINDOW ELEVATION AND SECTION	
20120316-PL01	
SCALE	DRAWN BY
A3@ 1:20	S.A