


NOTES:
THE CONTRACTORS ARE TO CHECK ALL DIMENSIONS, DRAIN RUNS AND GENERAL CONDITIONS ON SITE BEFORE WORKS COMMENCE, AND INFORM PINNACLE ARCHITECTURE IMMEDIATELY UPON DISCOVERY OF ANY ERRORS, OMISSIONS OR DISCREPANCIES. ALL WORKS ARE TO BE CARRIED OUT IN ACCORDANCE WITH CURRENT BUILDING REGULATIONS, BRITISH STANDARDS, CODE OF PRACTICE AND LOCAL AUTHORITY REQUIREMENTS. DO NOT SCALE FROM THIS DRAWING WITHOUT FIRST OBTAINING WRITTEN AUTHORIZATION FROM PINNACLE ARCHITECTURE.

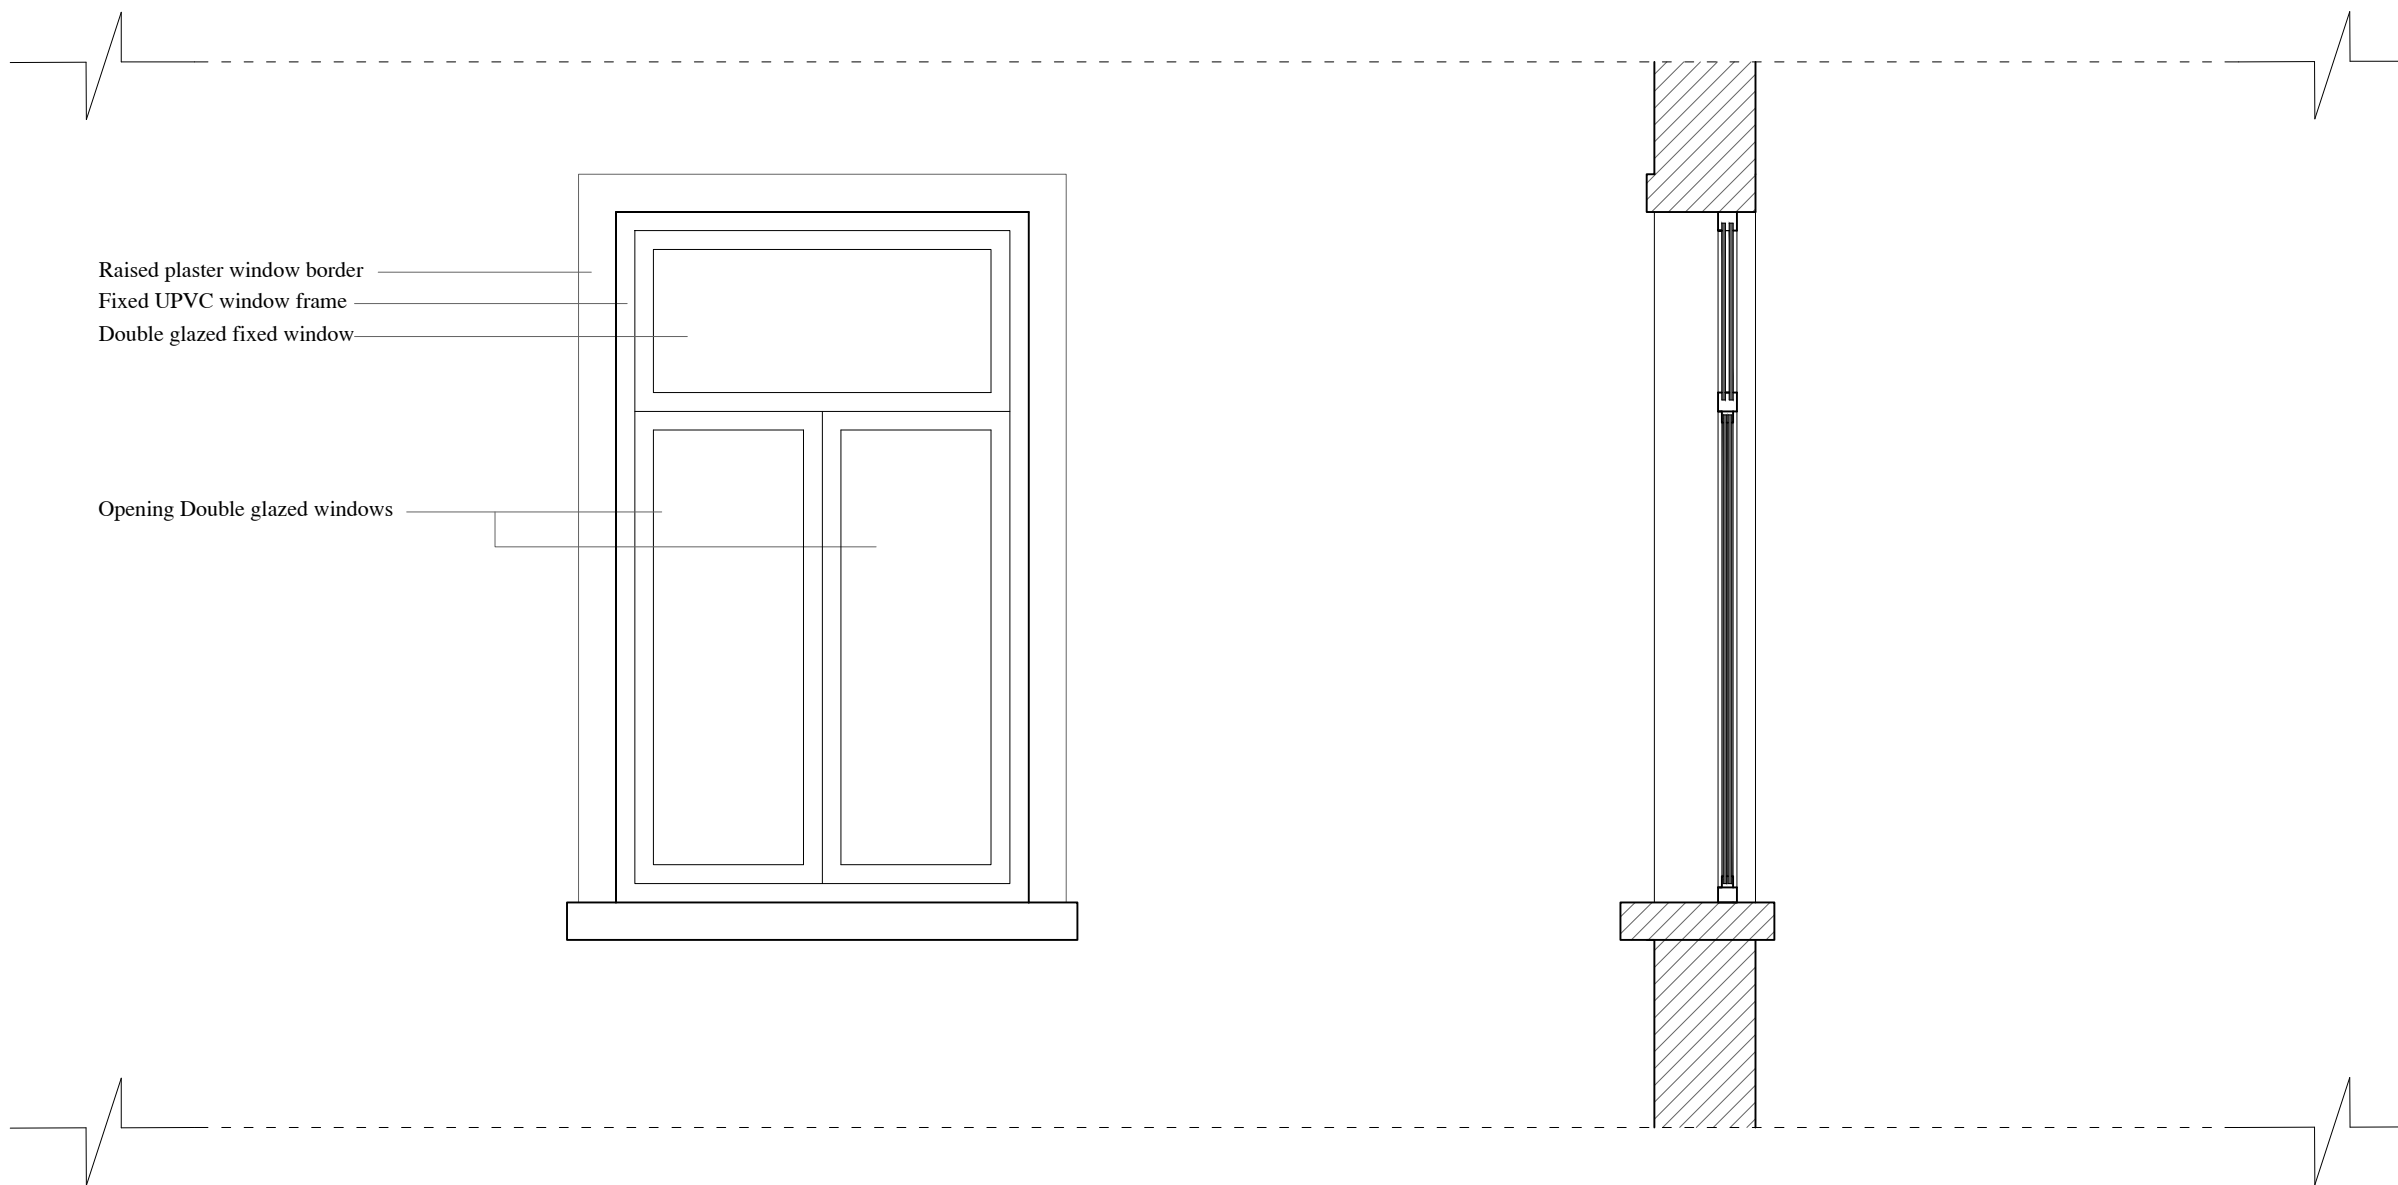

PROPOSED WINDOW ELEVATION

PROPOSED WINDOW SECTION

REVISIONS
THE CONTENTS OF THIS PLAN INCLUDING THE PRINTED NOTES ARE COPYRIGHT AND REPRODUCTION IN WHOLE OR PART IS NOT PERMITTED WITHOUT PRIOR CONSENT OF PINNACLE ARCHITECTURE IN WRITING

PROJECT
23 Pratt Street
London
NW1 0BG

DRAWING TITLE
PROPOSED WINDOW ELEVATION
AND SECTION

20120316-PL02
SCALE: A3@ 1:20
DRAWN BY: S.A.

