

Proposed Site Location Plan



Scale @1:1250

No. 43-45 Fitzjohns Avenue February 2011




Proposed Ground Floor Plan




Scale @1:100

Proposed Basement Floor Plan

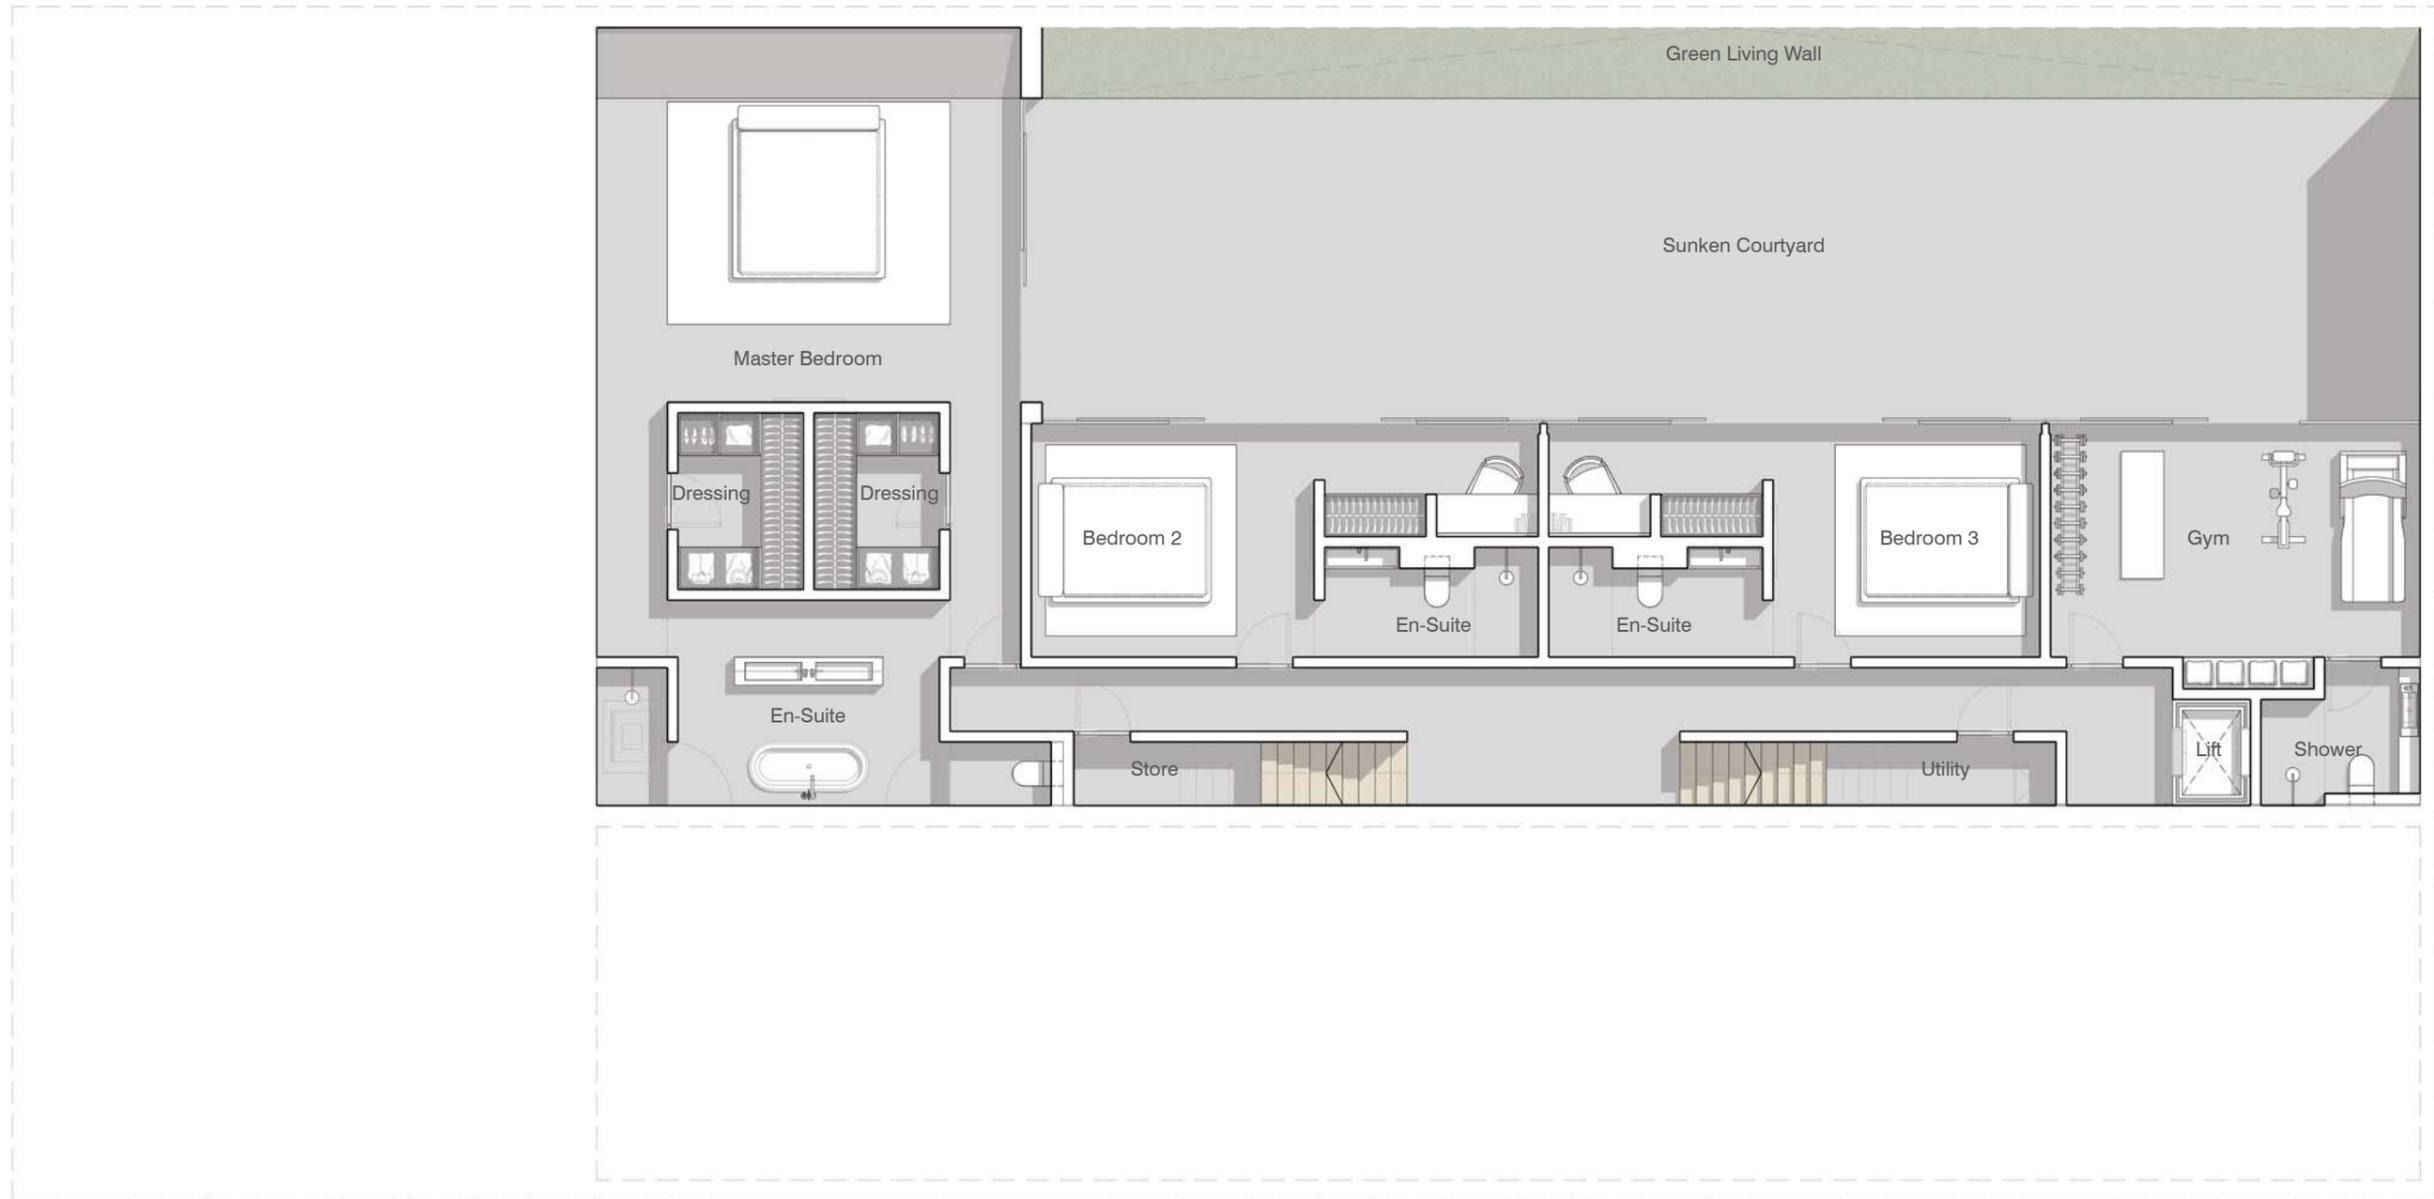


Scale @1:100

Proposed Roof Plan

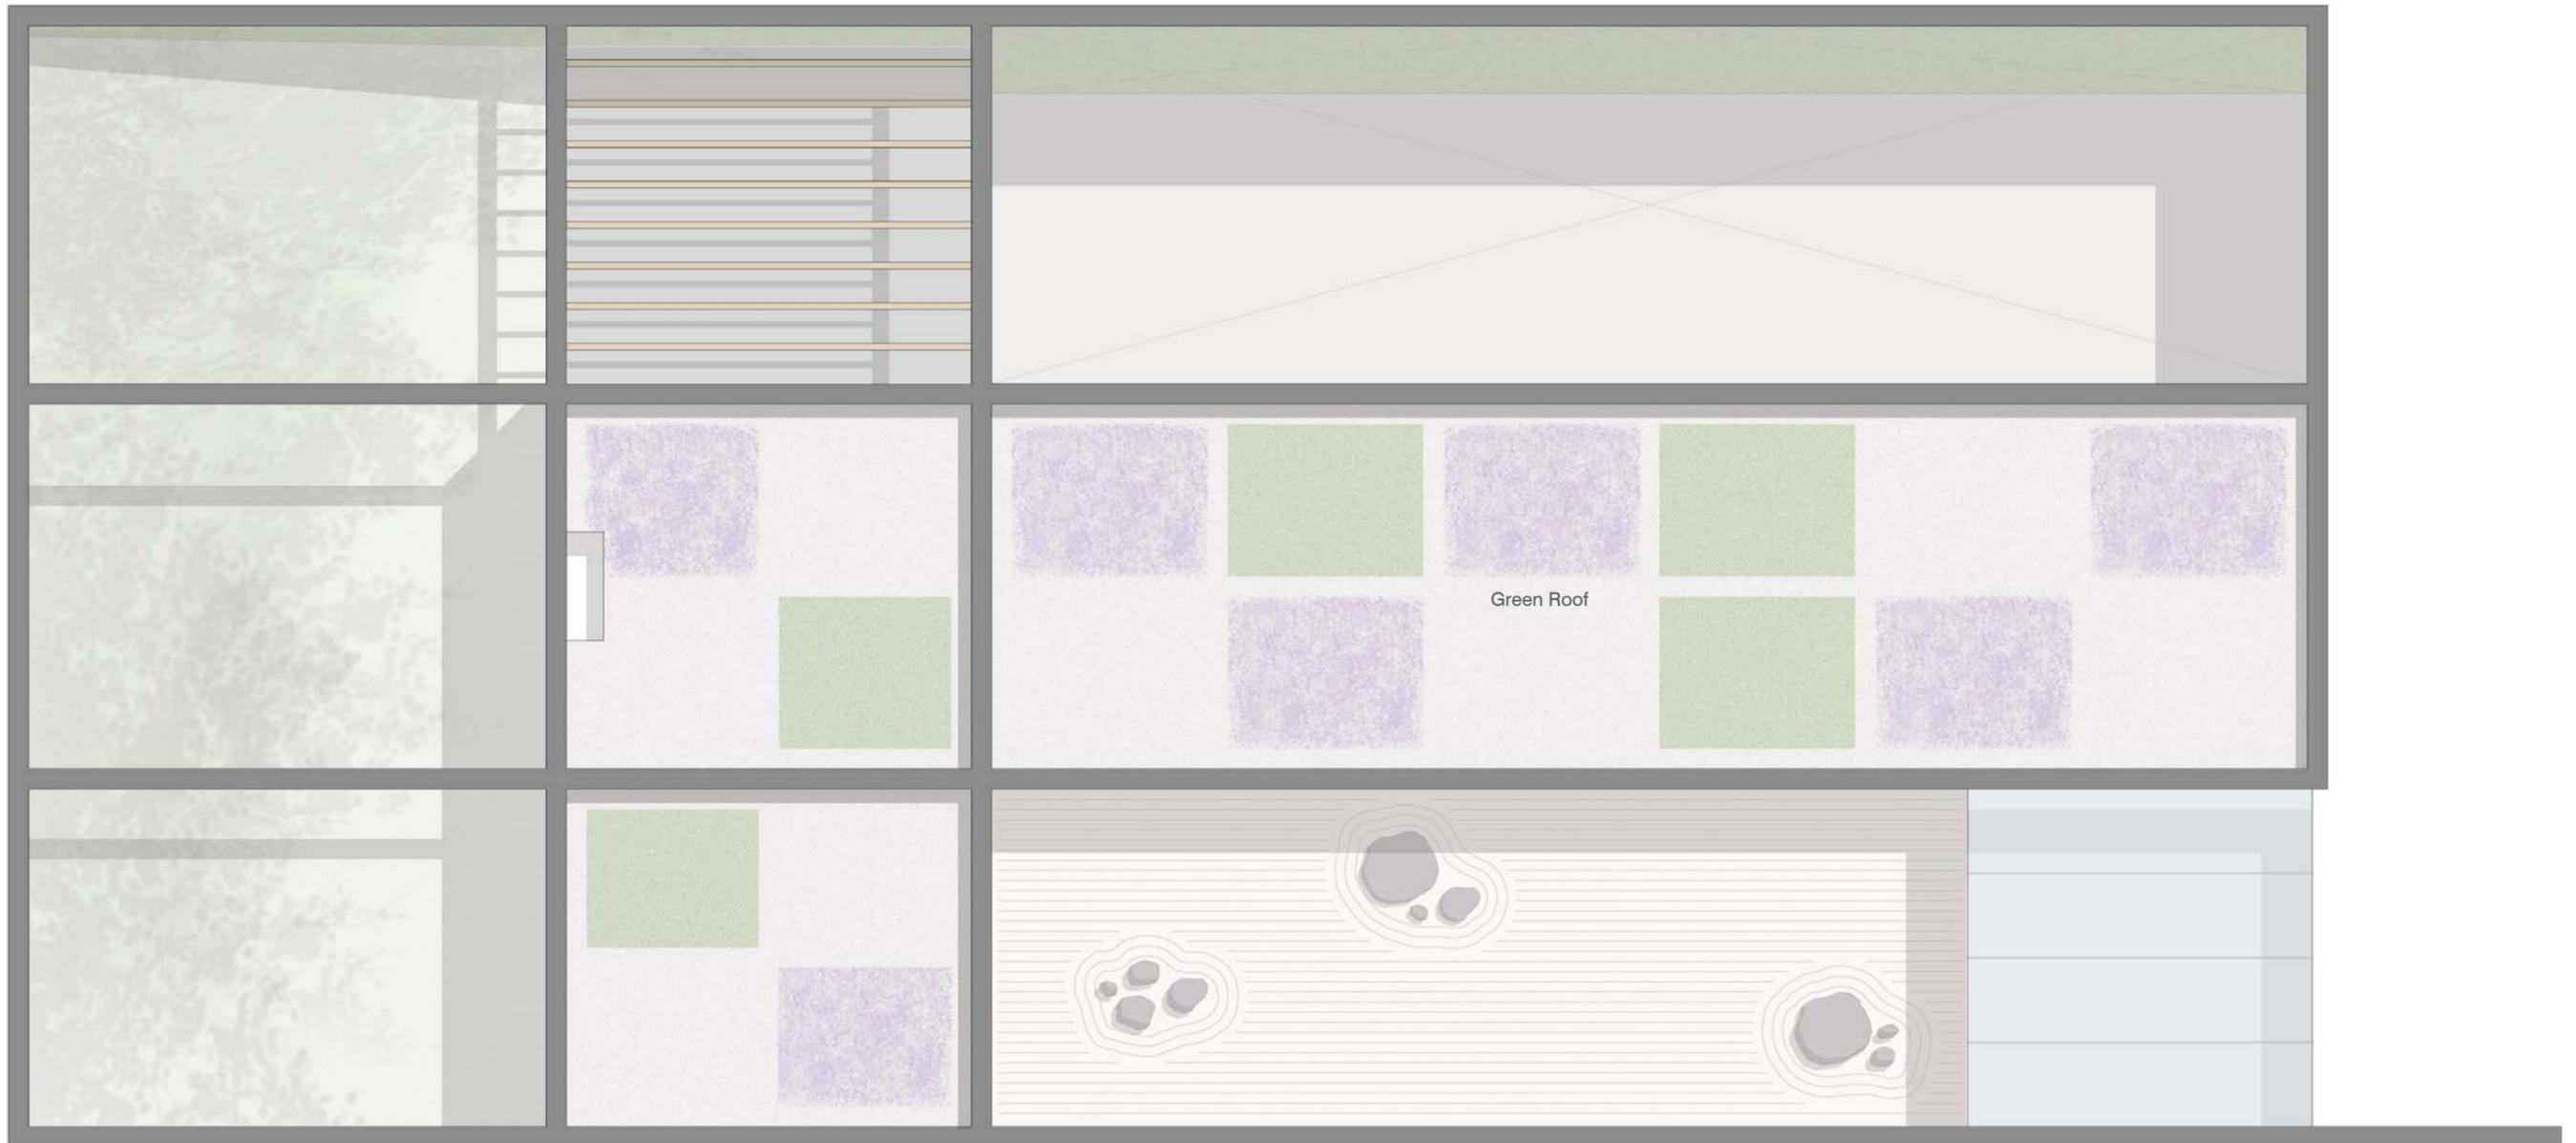

Scale @1:100

Proposed East Elevation

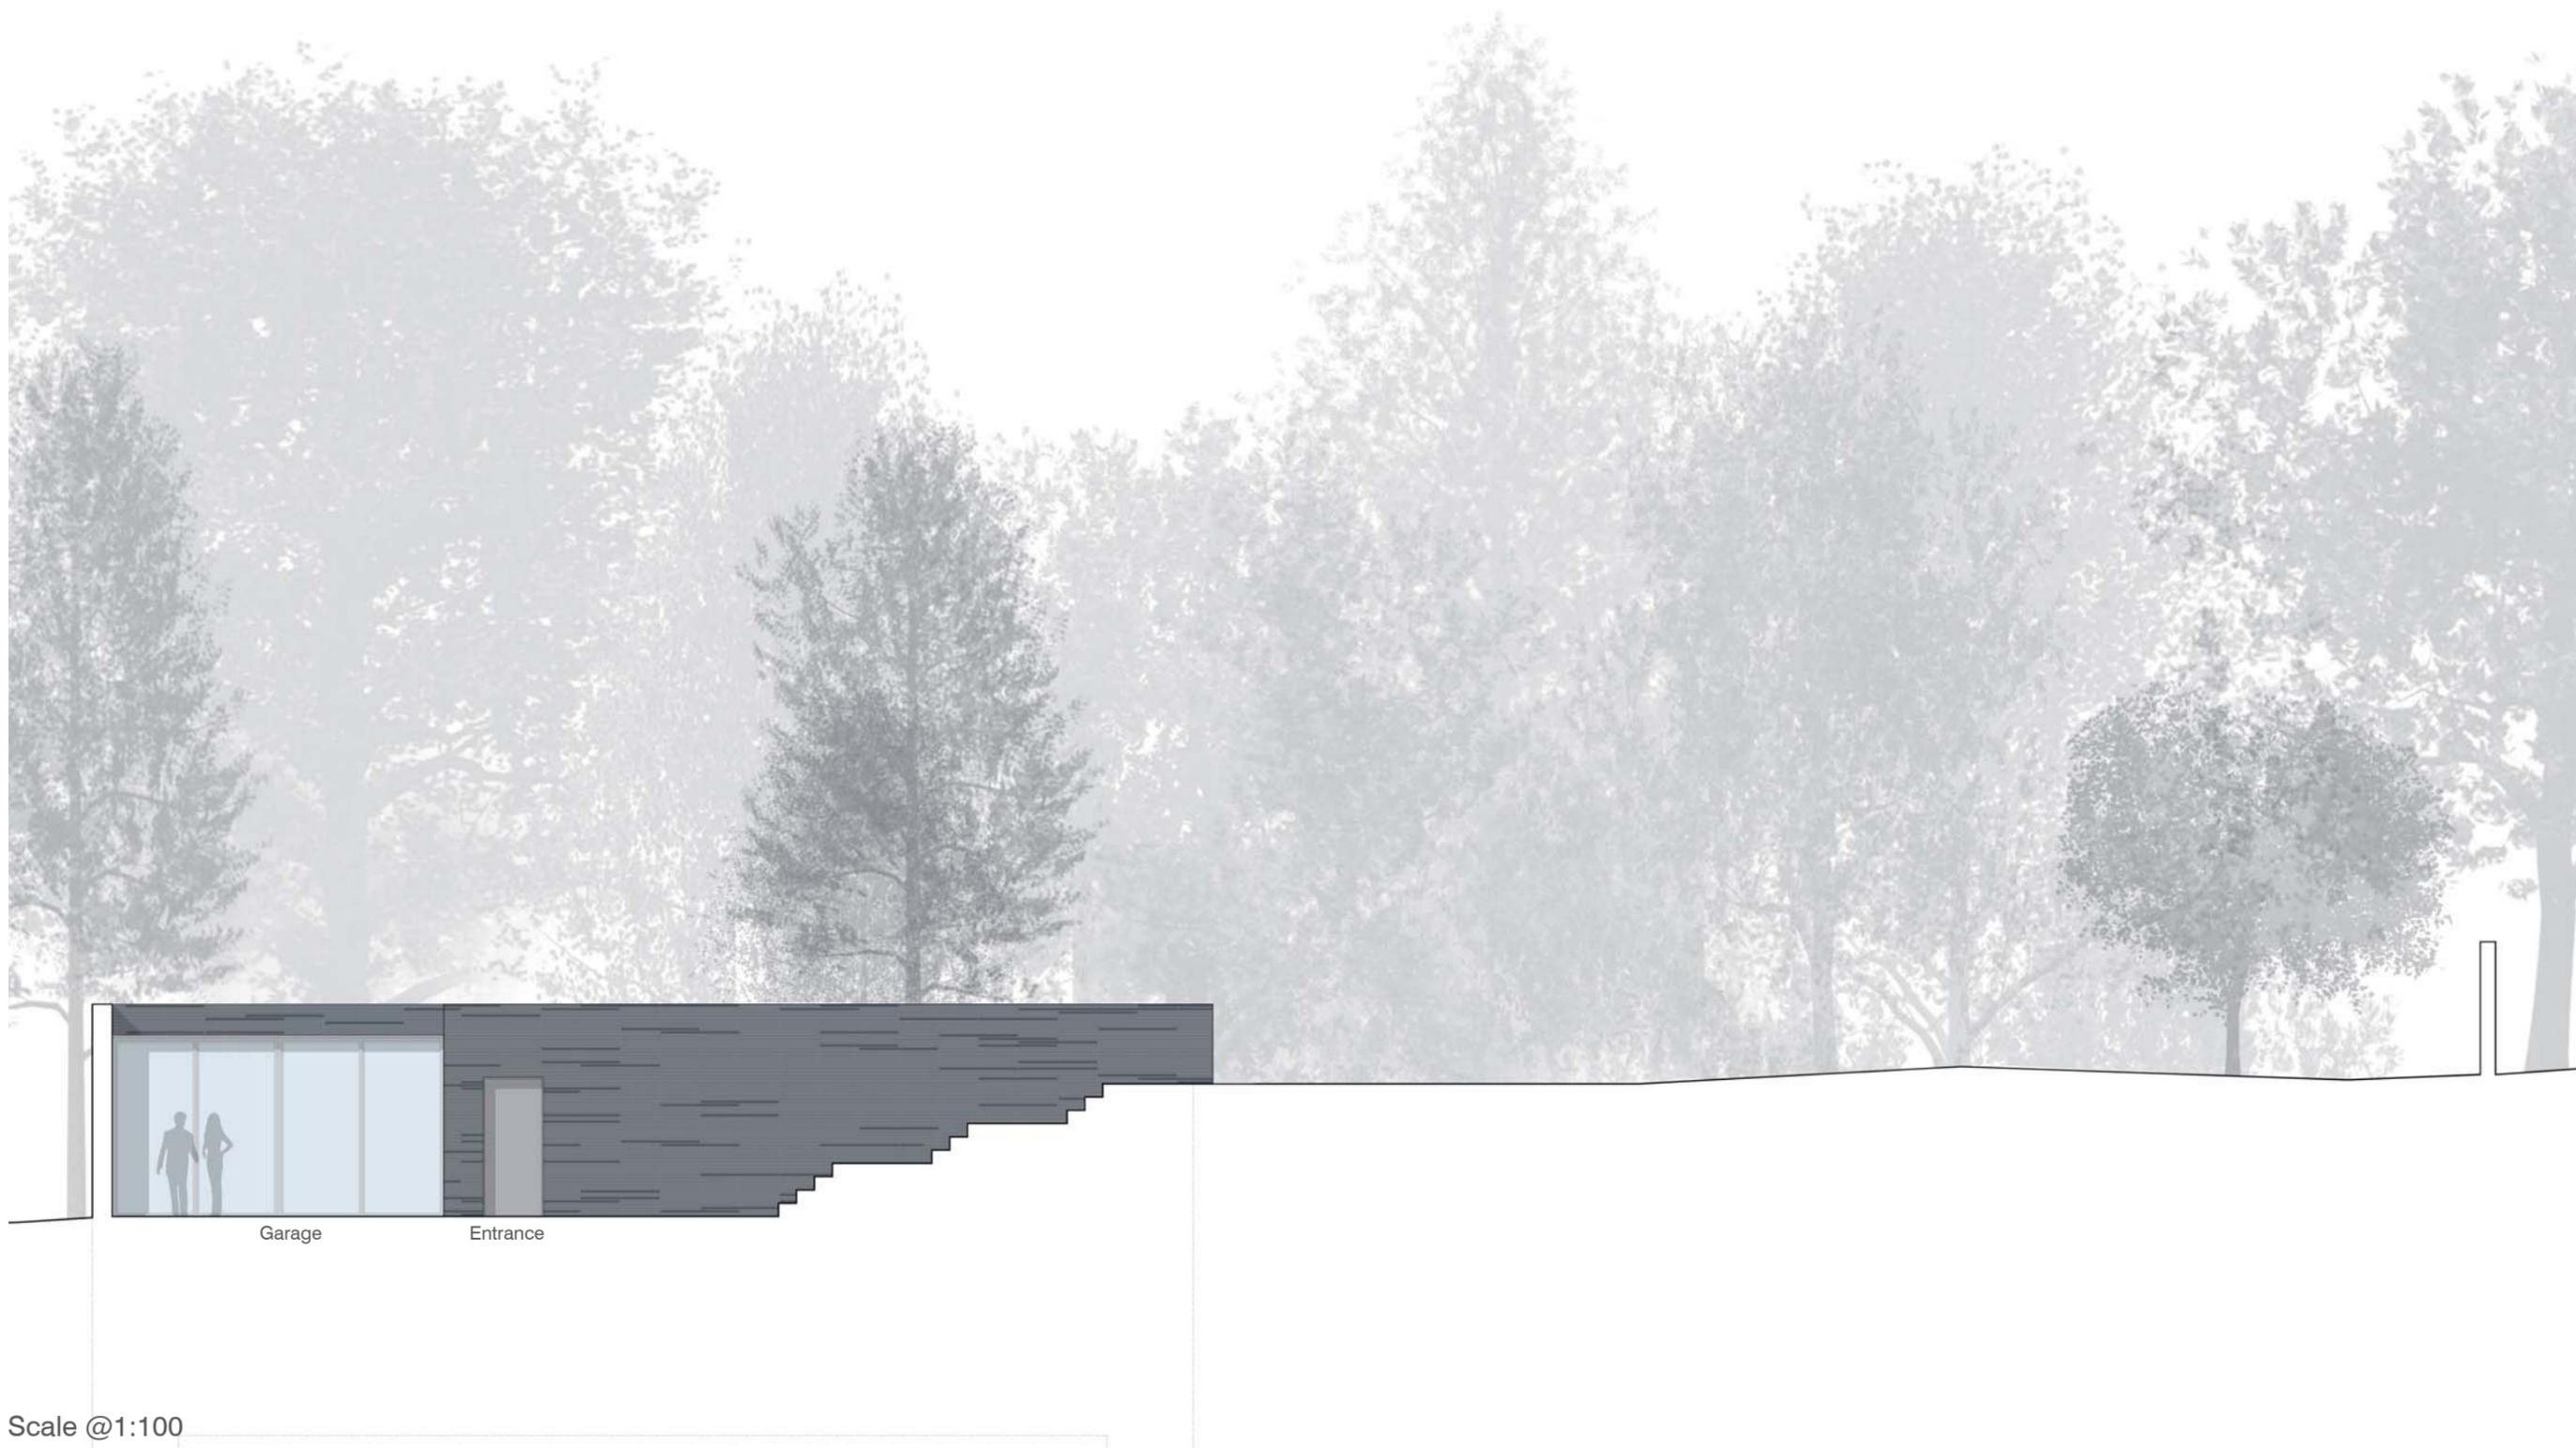

Scale @1:100


Proposed South Elevation



Scale @1:100





Scale @1:100

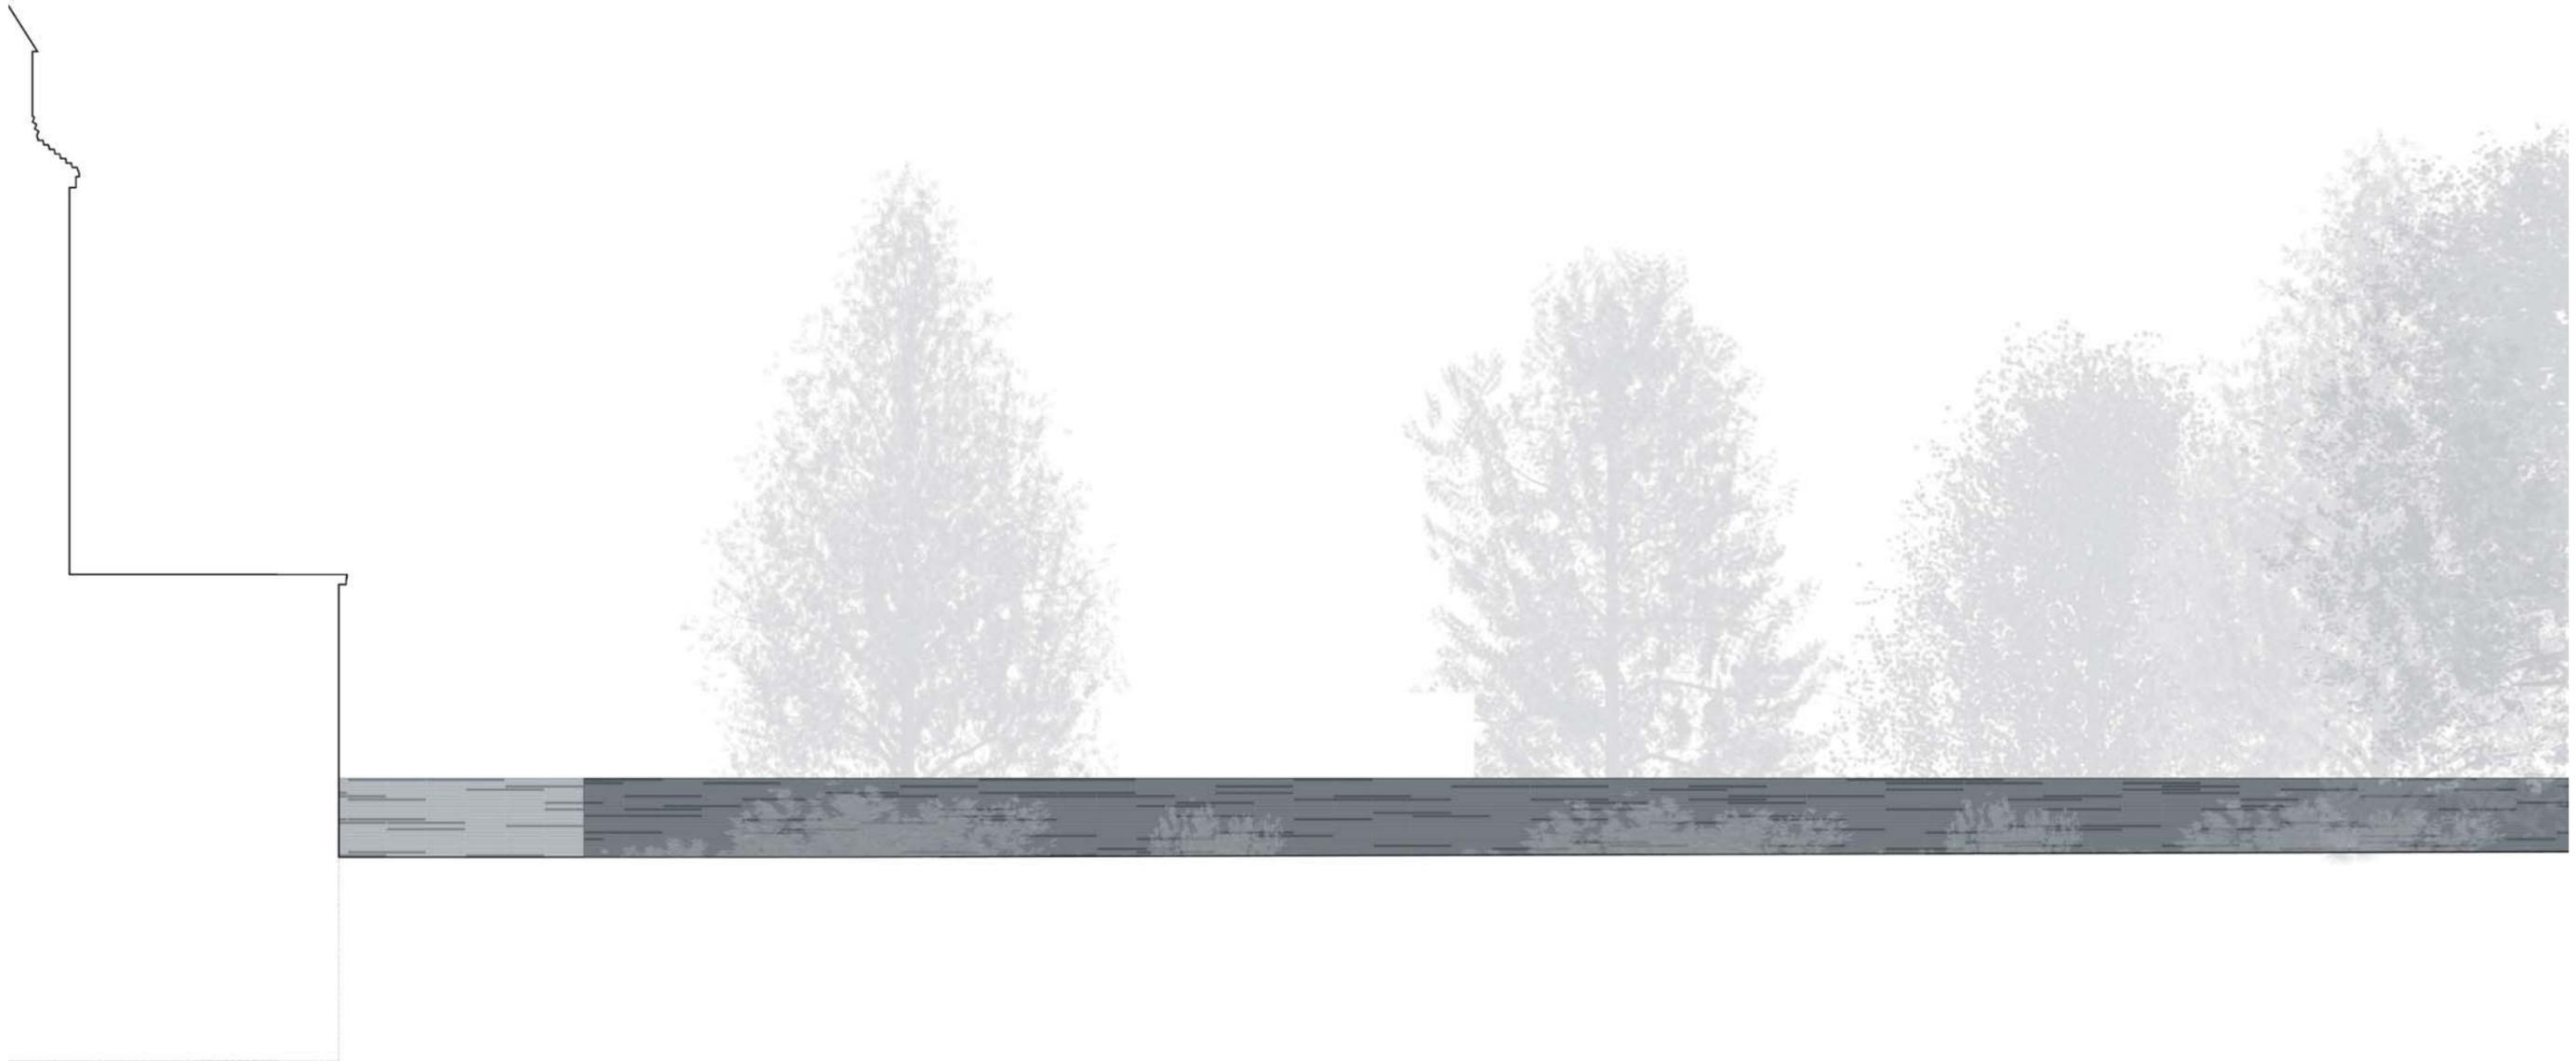

Scale @1:100

Proposed Section A

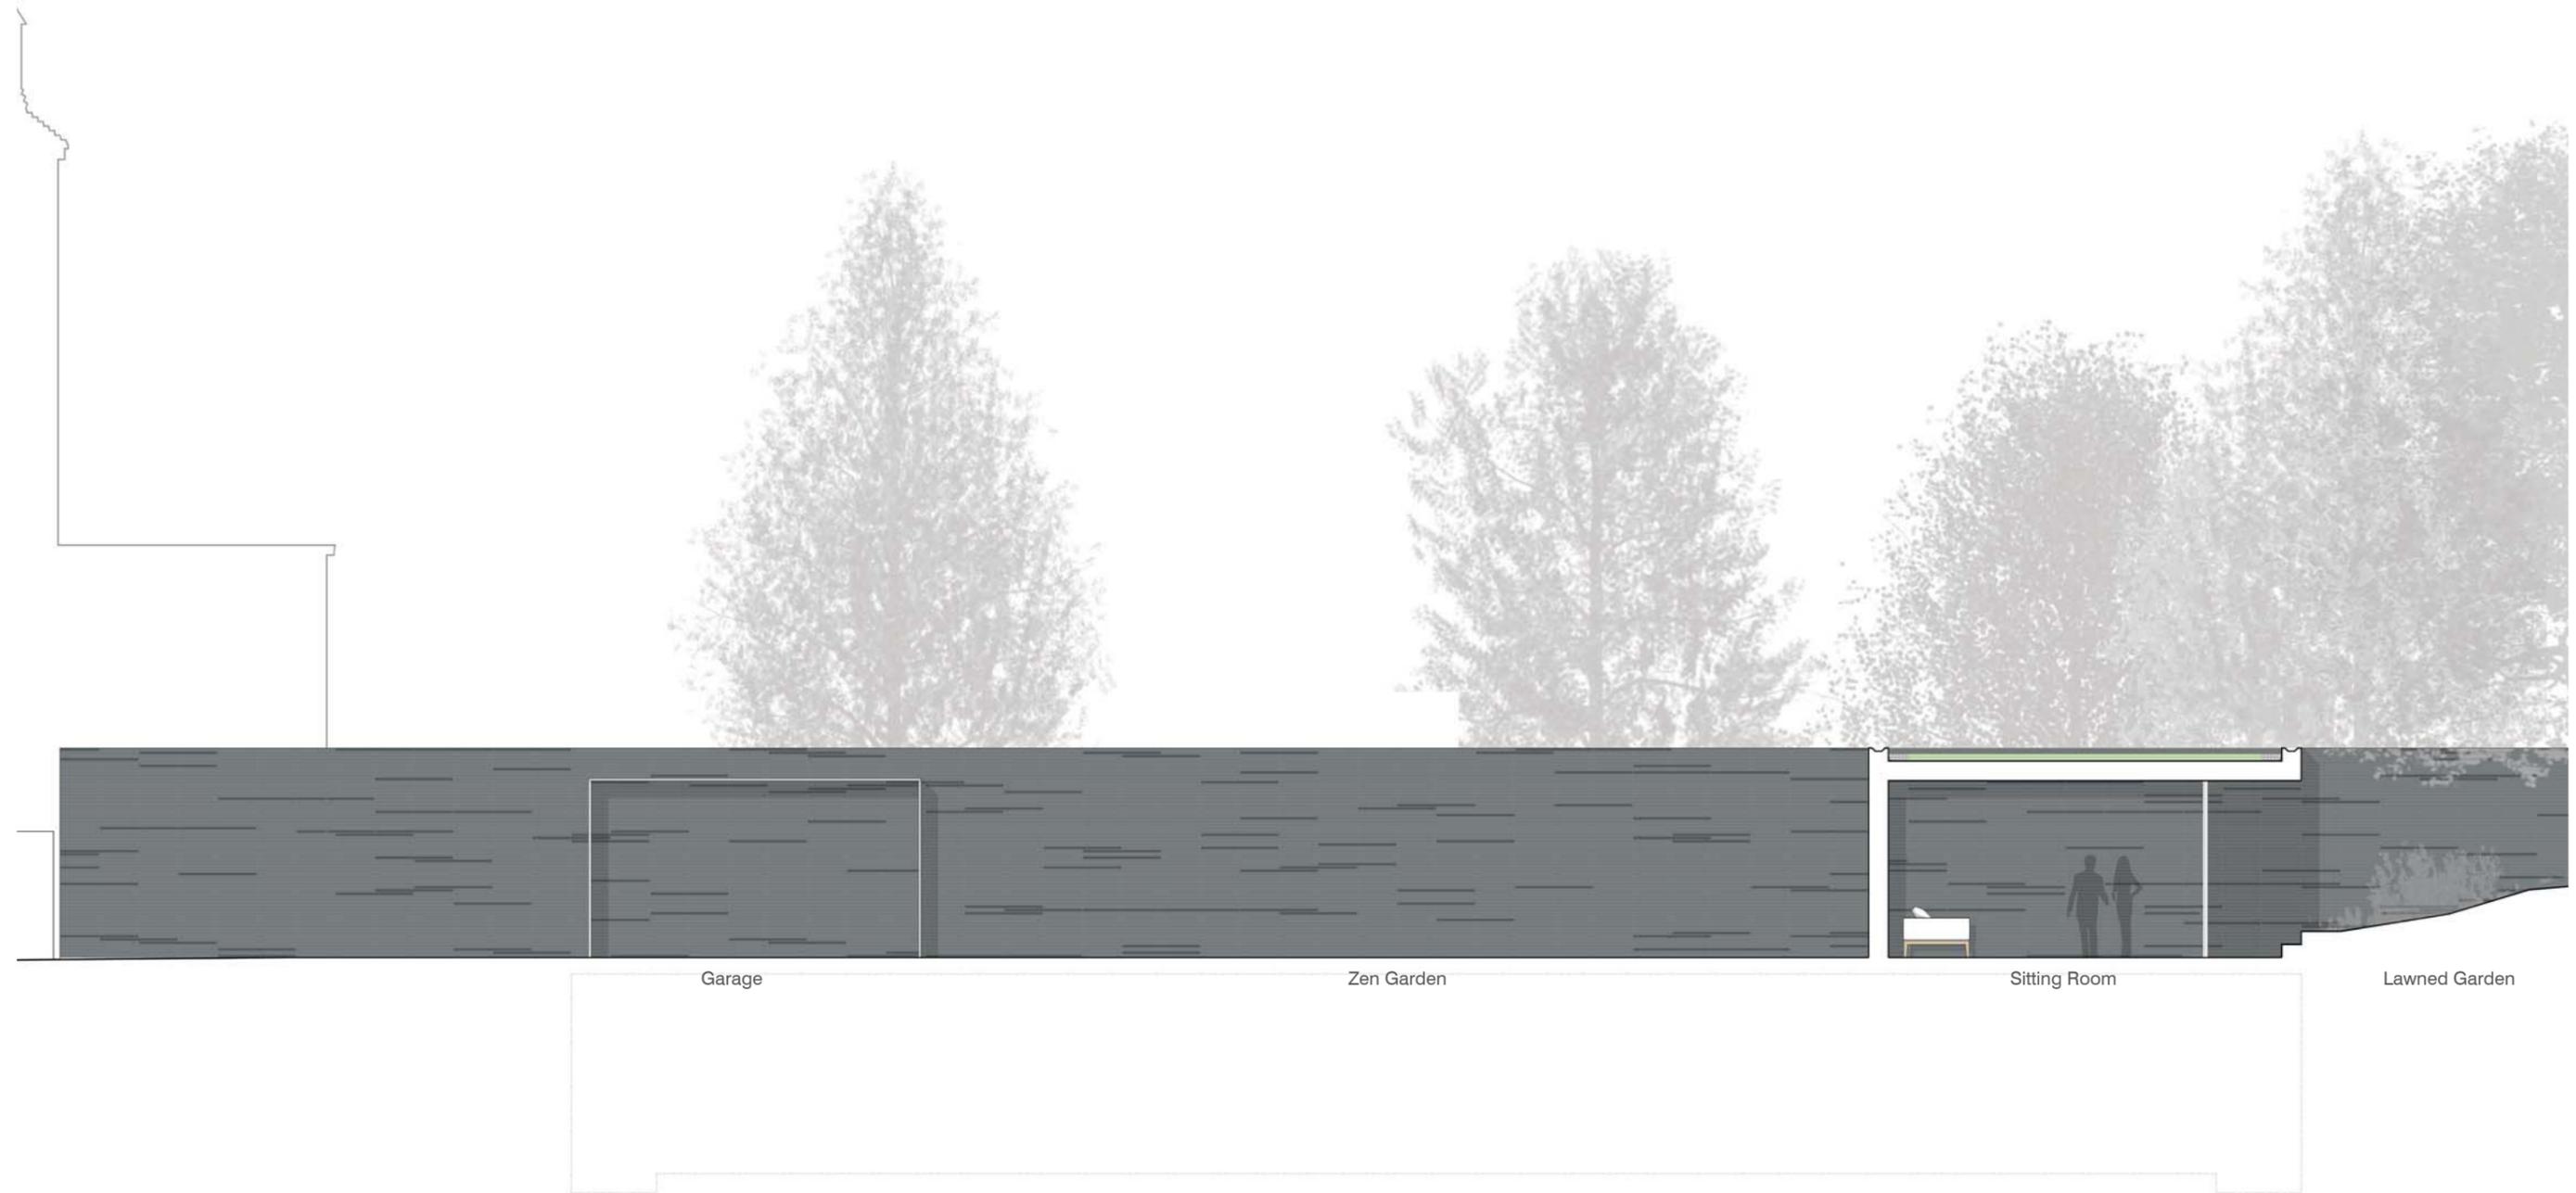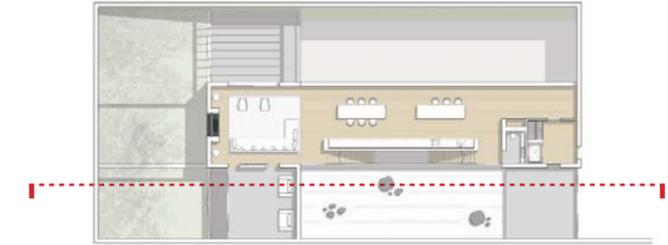


Scale @1:100

Proposed Section B





Scale @1:100


Proposed Section C

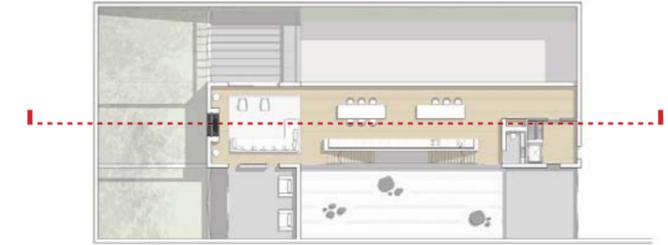

Scale @1:100

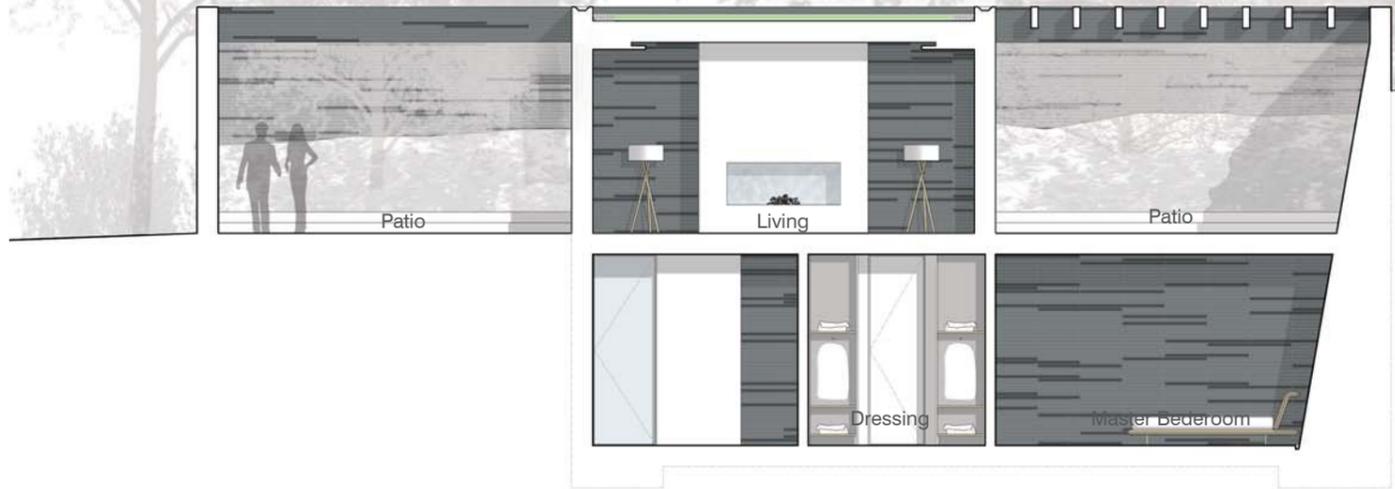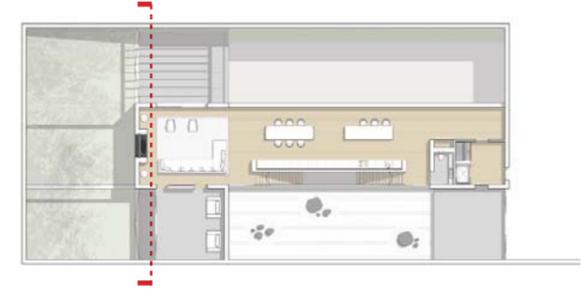


Scale @1:100

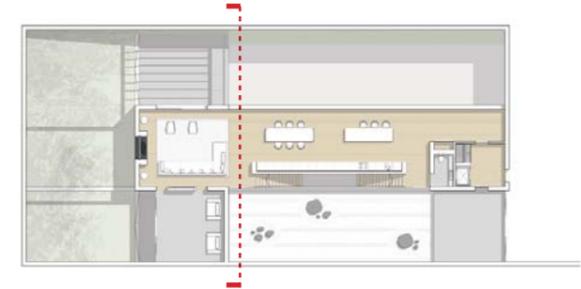

Scale @1:100

Proposed Section F

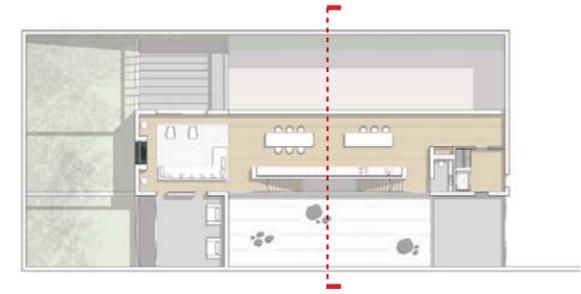


Scale @1:100



Proposed Section G




Scale @1:100

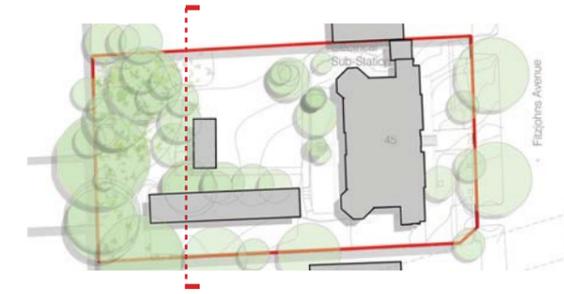


Scale @1:200

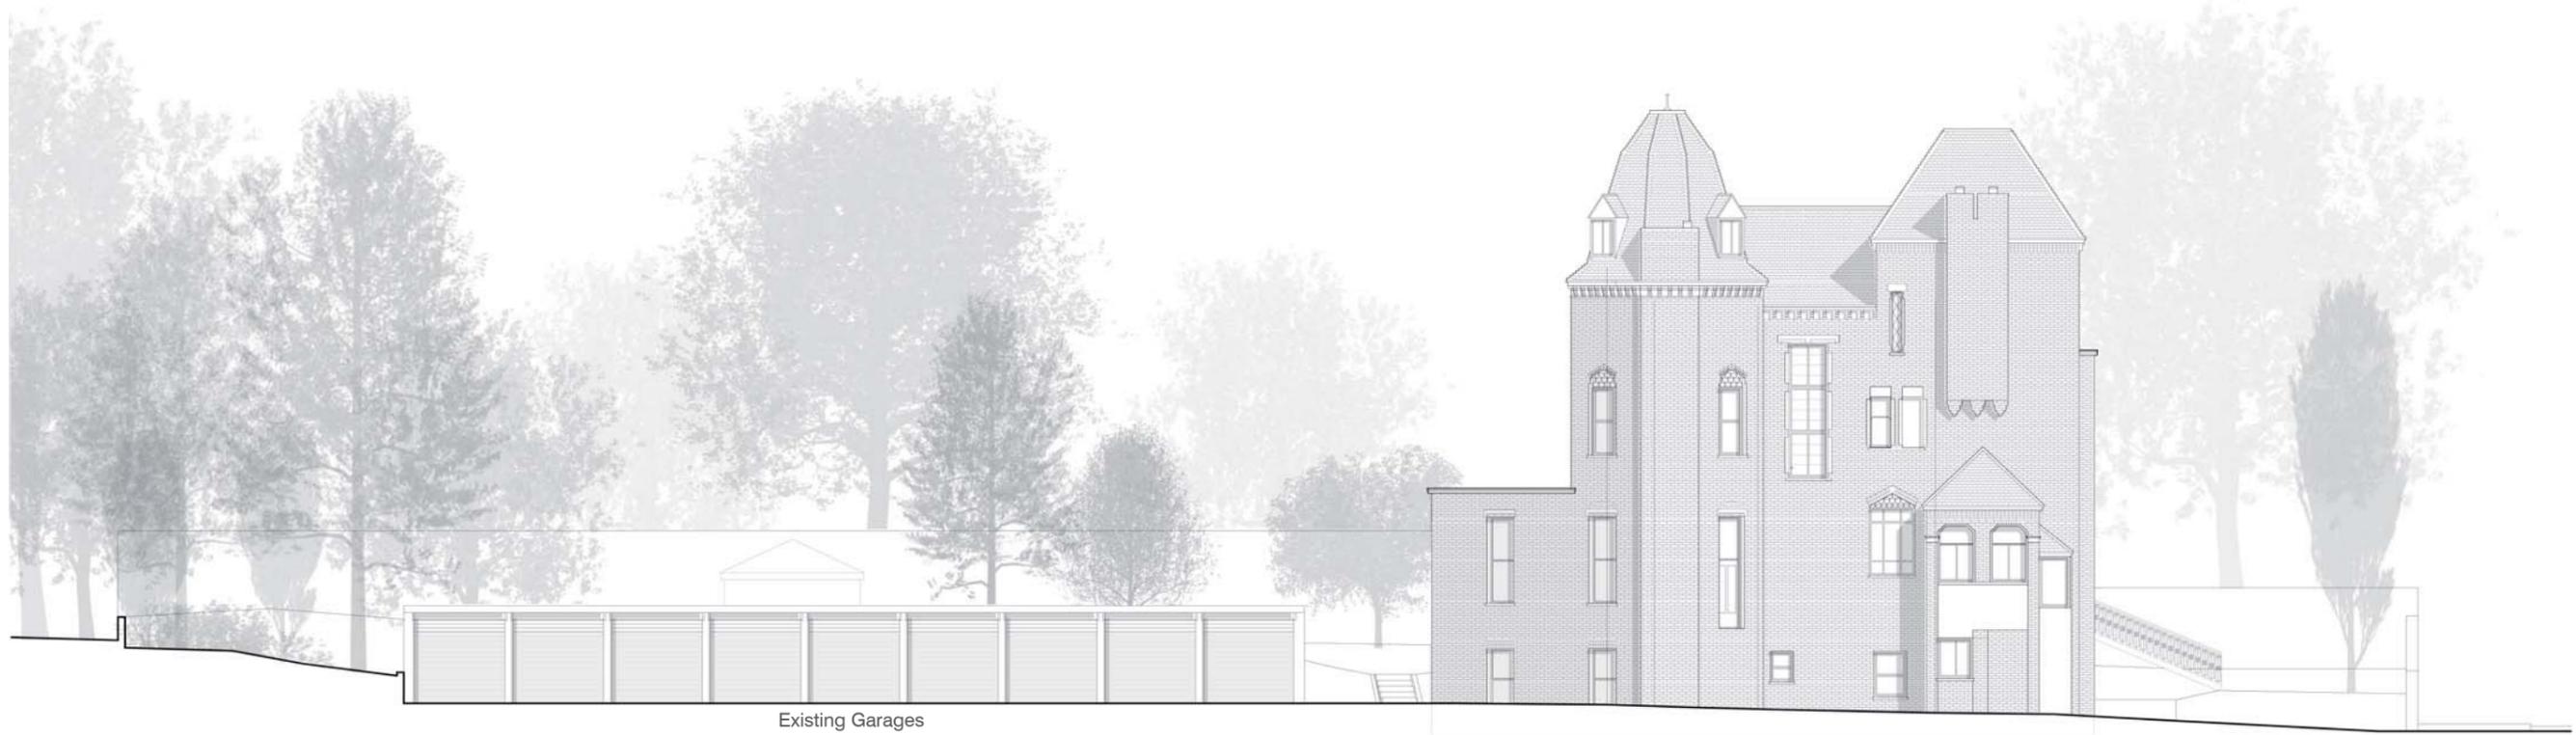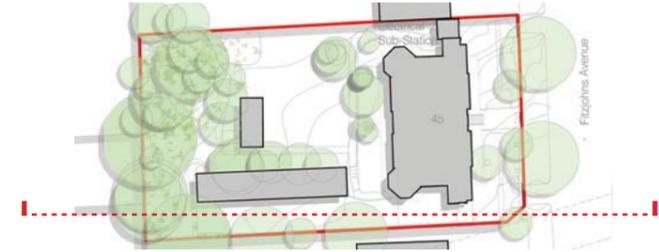


Scale @1:200

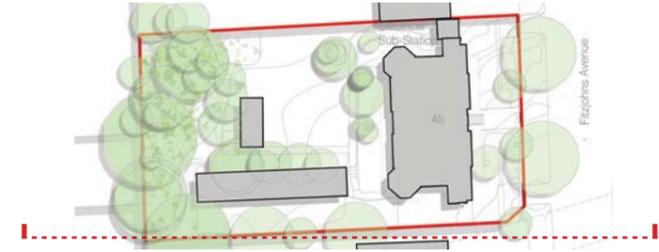


Scale @1:200

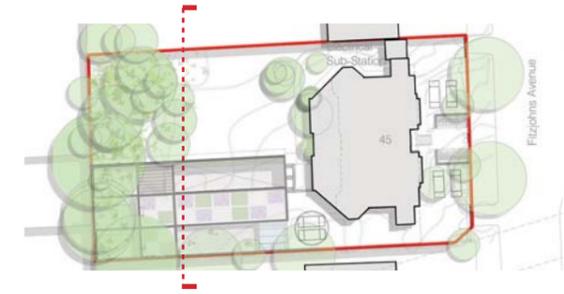

Scale @1:200

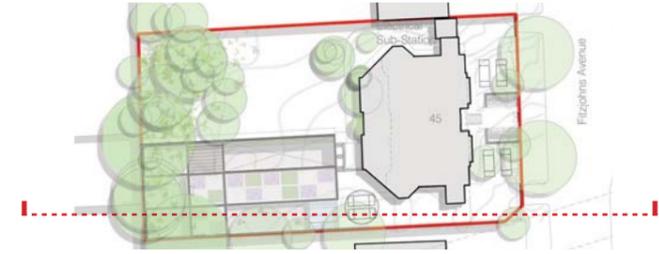

Scale @1:200

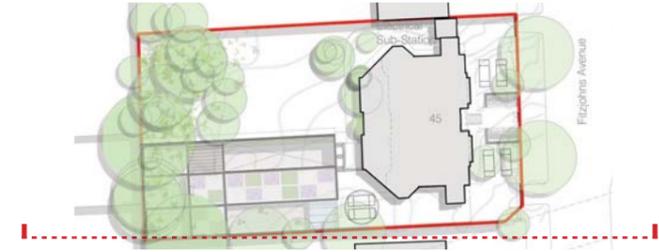

Scale @1:200

**Private Residences**

Cadogan Corner

Lau Sun House

Floyd Residence

## Portfolio of Works



### Private Residences

#### Cadogan Corner

Local Planning Authority: London Borough of Hackney

Completion: 2010

Awards / Media: Alan King Award 2010 (Chartered Institute of Architectural Technologists)  
Shortlisted 'House of the Year' by WAN (World Architectural News)  
Architects Journal Magazine  
Architectural Technologist Magazine

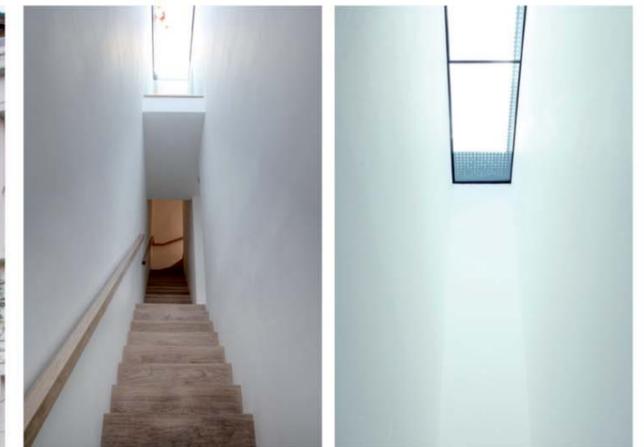
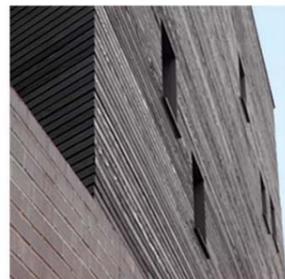


## Portfolio of Works

### Private Residences

#### Lau Sun House

Local Planning Authority: London Borough of Hackney (Consented by Appeal)  
Completion: 2007  
Awards / Media: Alan King Award 2007 (Chartered Institute of Architectural Technologists)  
Hackney Design Award 2008  
Runner up 'House of the Year' by Grand Design 2008  
Grand Designs TV Show - Awards Show  
BBC Breakfast TV Show - Special Feature  
Architectural Technologist Magazine  
Grand Designs Magazine

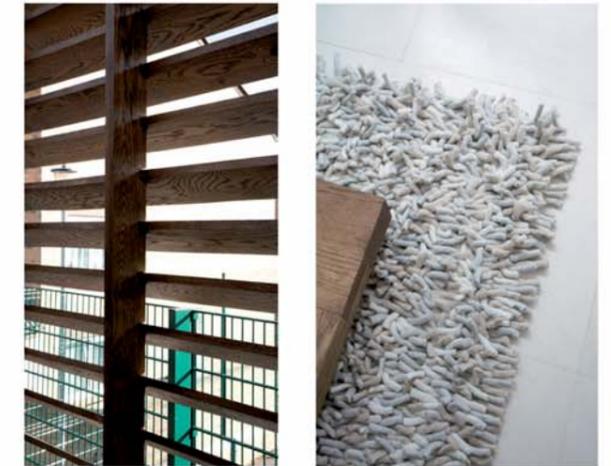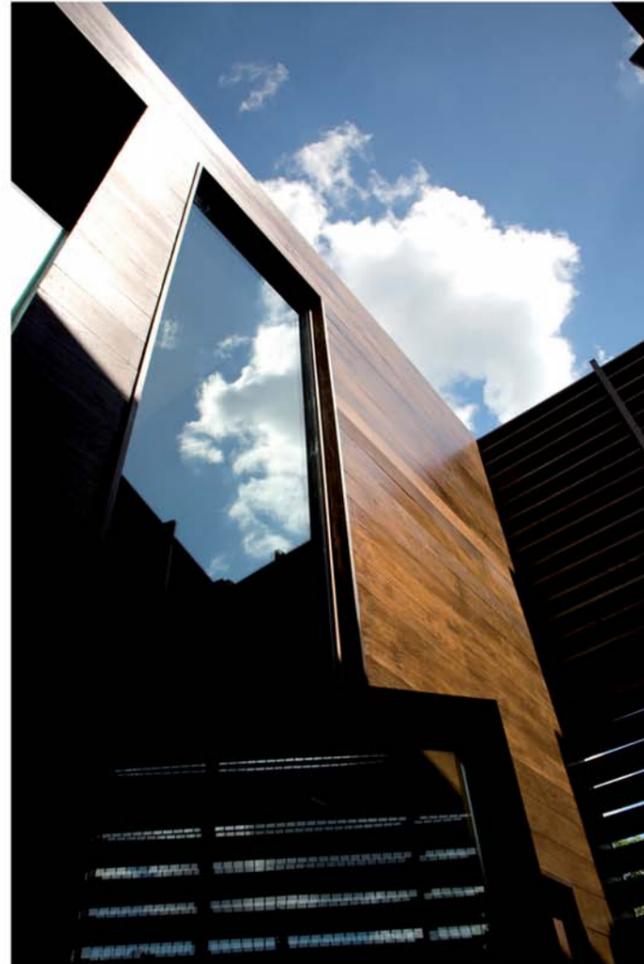

## Portfolio of Works

### Private Residences

#### Floyd Residence

Local Planning Authority: Runnymede (Consented by Appeal)

Completion: 2008

Awards / Media: Alan King Award 2008 (Chartered Institute of Architectural Technologists)  
Architectural Technologist Magazine - Special Feature

