


Existing Section AA - Scale 1:50



Key Plan - 1:200

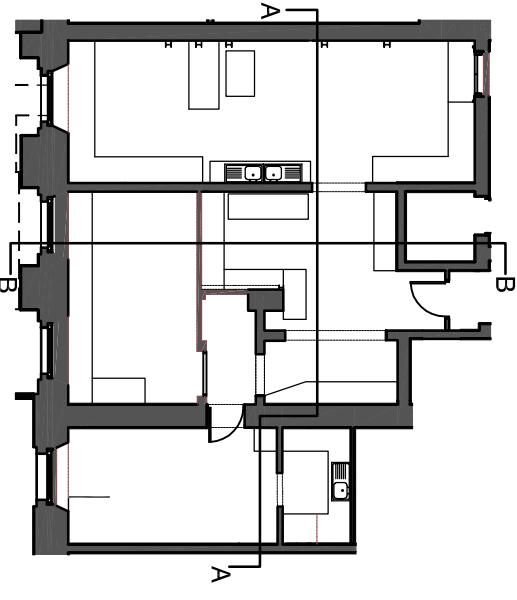

Existing Section BB - Scale 1:50



drawing notes	
<p>1. Do not scale this drawing.</p> <p>2. All dimensions must be checked on site and any discrepancies verified with the architect.</p> <p>3. Unless shown otherwise, all dimensions are to finished surfaces.</p>	<p>This drawing was derived from CAD background survey information provided by the client. The CAD survey background has been supplemented with information derived from client's record drawings and the as built condition may not have been fully verified. Some amendments to the survey background may have been made following site investigation</p>
revisions	
P1	09.11.11
P2	18.11.11
P3	10.02.12
T1	21.03.12

THIS IS NOT A CONSTRUCTION DRAWING. IT IS UNSUITABLE FOR THE PURPOSE OF CONSTRUCTION AND MUST ON NO ACCOUNT BE USED AS SUCH.

CHADWICK BUILDING
GOWER STREET

date	client
OCT 11	UCL
scale	drawing
1:50 @A3	EXISTING SECTIONS AA & BB
drawn	drawing number
checked	
ED	2964 L 020
TL	rev
	T1

Levitt Bernstein
1 Kingsland Passage
London
E8 2BB
t: 020 7275 7676
f: 020 7275 9348
w: levittbernstein.co.uk
e: post@levittbernstein.co.uk