


Enabling Works Section AA - Scale 1:50

Key Plan - 1:200

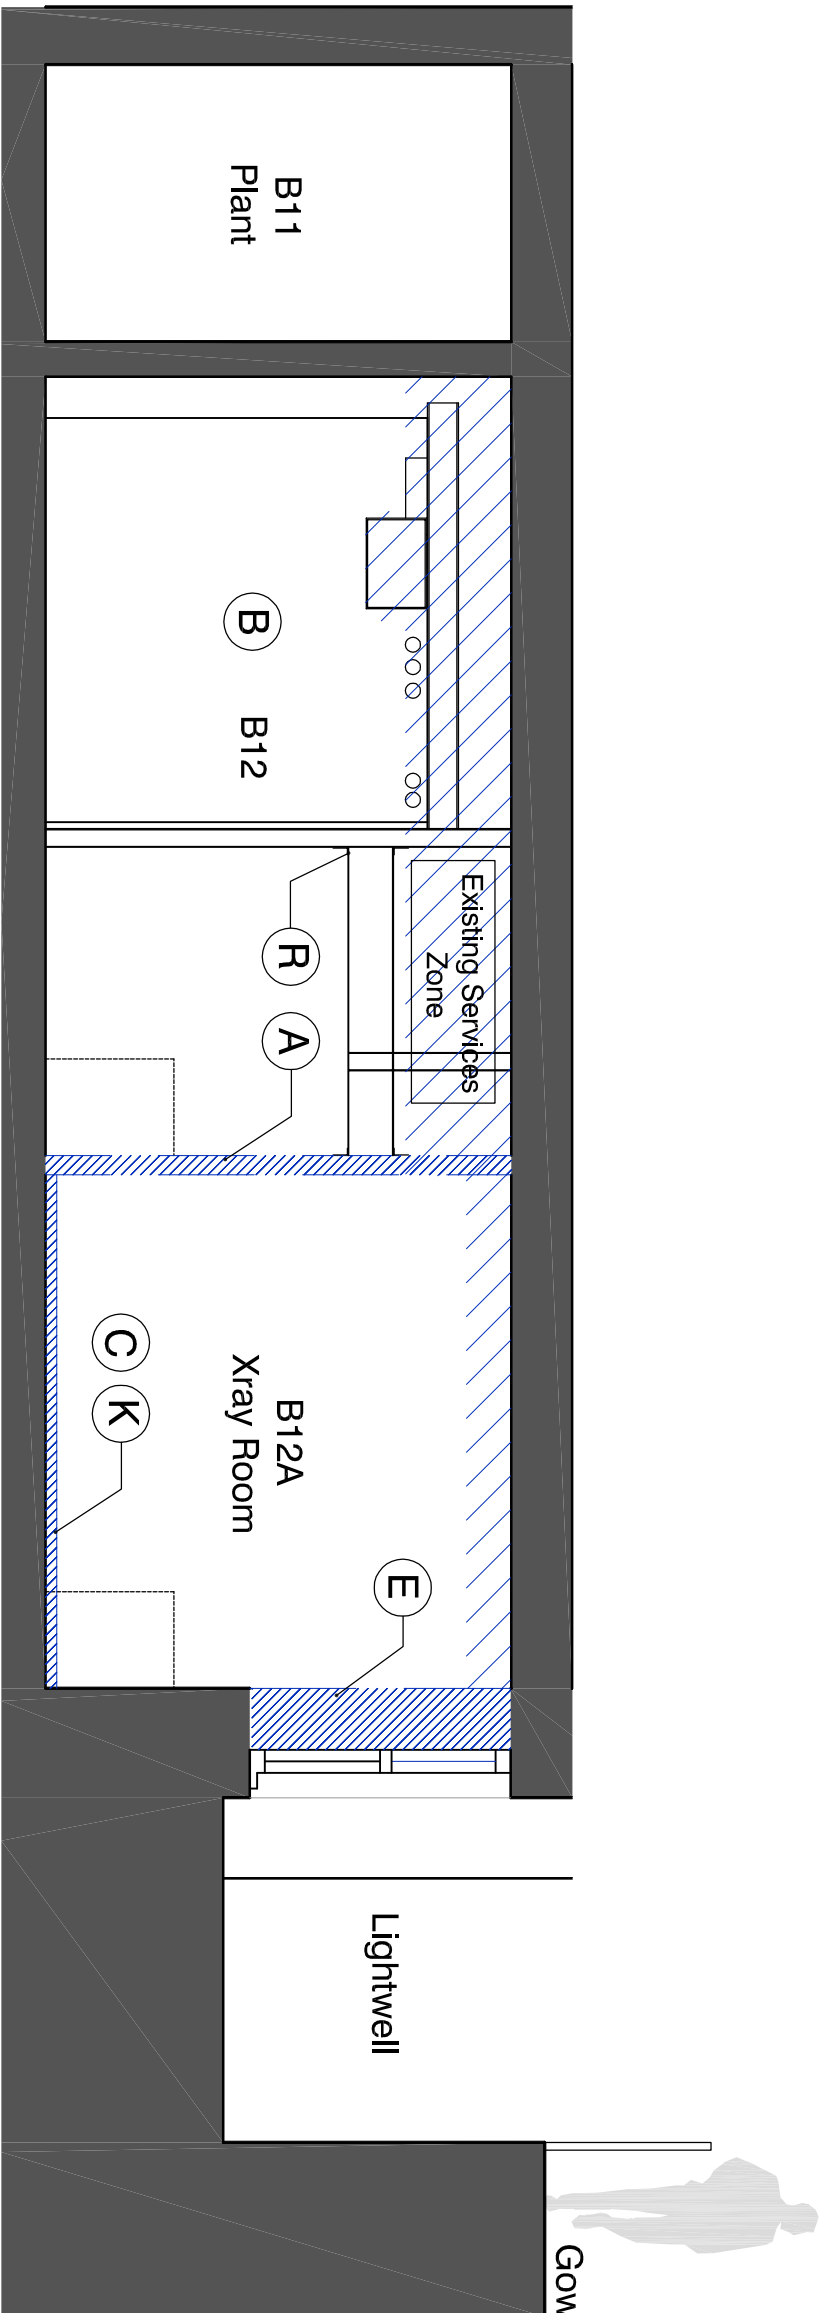

Enabling Works Section BB - Scale 1:50

standard notes

1. Do not scale the drawing.
2. All dimensions must be checked on site and any discrepancies verified with the architect.
3. Unless shown otherwise, all dimensions are to structural surfaces.

THIS IS NOT A CONSTRUCTION DRAWING. IT IS UNSUITABLE FOR THE PURPOSE OF CONSTRUCTION AND MUST ON NO ACCOUNT BE USED AS SUCH.

drawing notes

This drawing was derived from CAD background survey information provided by the client. The CAD survey background has been supplemented with information derived from design record drawings and the as built condition may not be accurate. The drawing is for information only and is not a construction drawing. It is not to be used for construction purposes. The survey background may have been made following site investigation.

revisions

rev	date	description
T1	21.03.12	Issued for tender.

CHADWICK BUILDING

GOWER STREET

date	client	
OCT 11	UCL	
scale	drawing	
1:50@A3	ENABLING W	
drawn	checked	drawing number
ED	TL	2964 L 052

rev

T1

Levitt Bernstein
1 Kingsland Passage
London
E8 2BB
t: 020 7272 9348
f: 020 7272 7676
w: levittbernstein.co.uk
e: post@levittbernstein.co.uk

Levitt Bernstein