

I own the garden flat of 17A Belsize Square and share a garden wall with the garden of 18 Belsize Square, Flat 1, owned by Mrs Dunn. The garden is very over grown and she never uses the garden as she is quite elderly and it not very mobile.

The picture below outlines the trees in question.



The Ash that is halfway along the property is very large and has started to damage the original Victorian wall. It is also too close to the properties for its height. This needs to be felled.


The sycamore at the end of the garden is also old and senescing. This blocks valuable light and so this should be reduced.

Felix Fletcher

17A Belsize Square NW3 4HT

07738699302 (m)

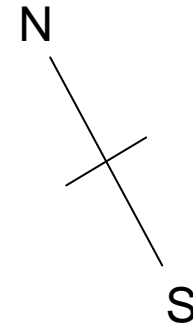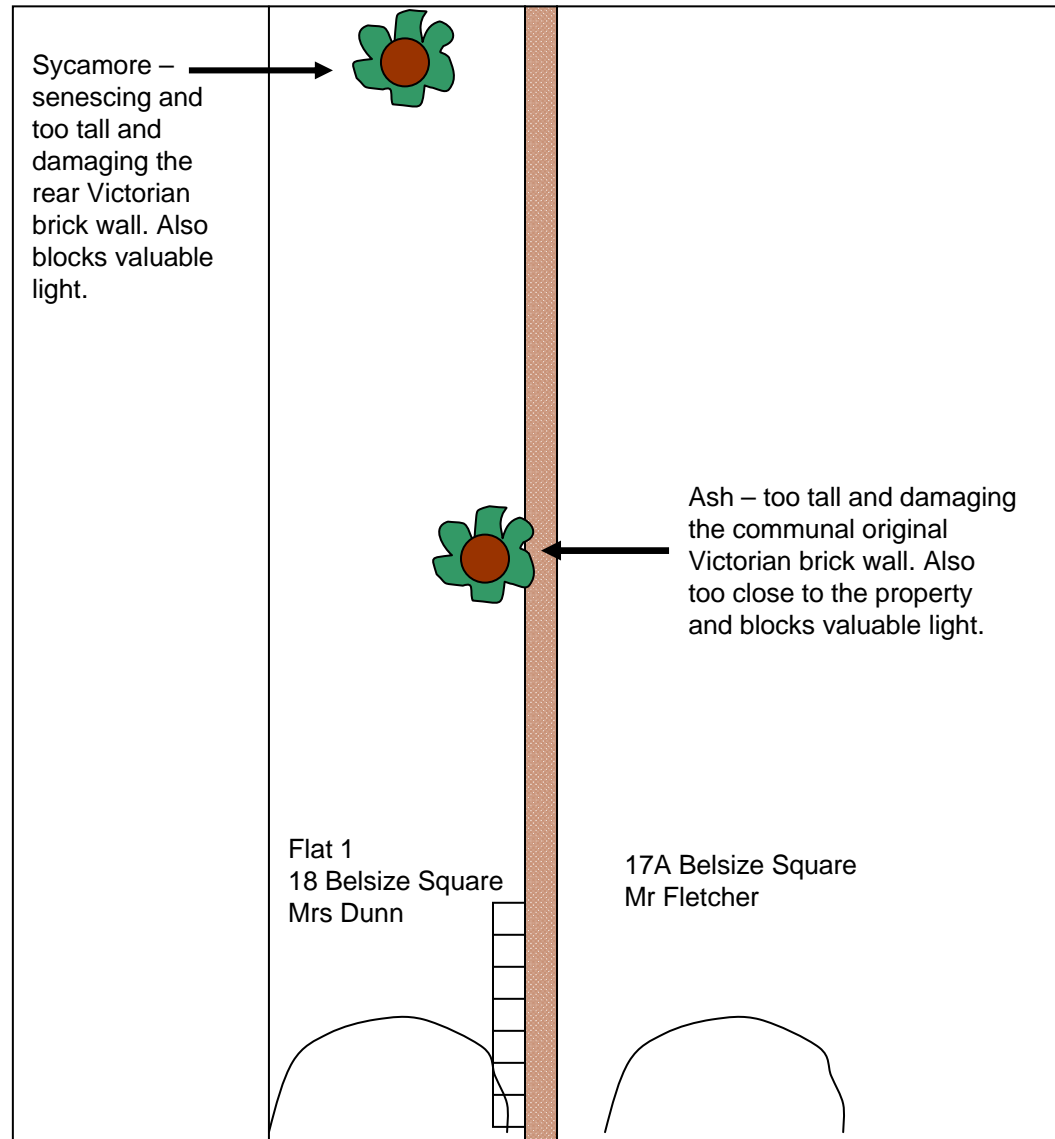

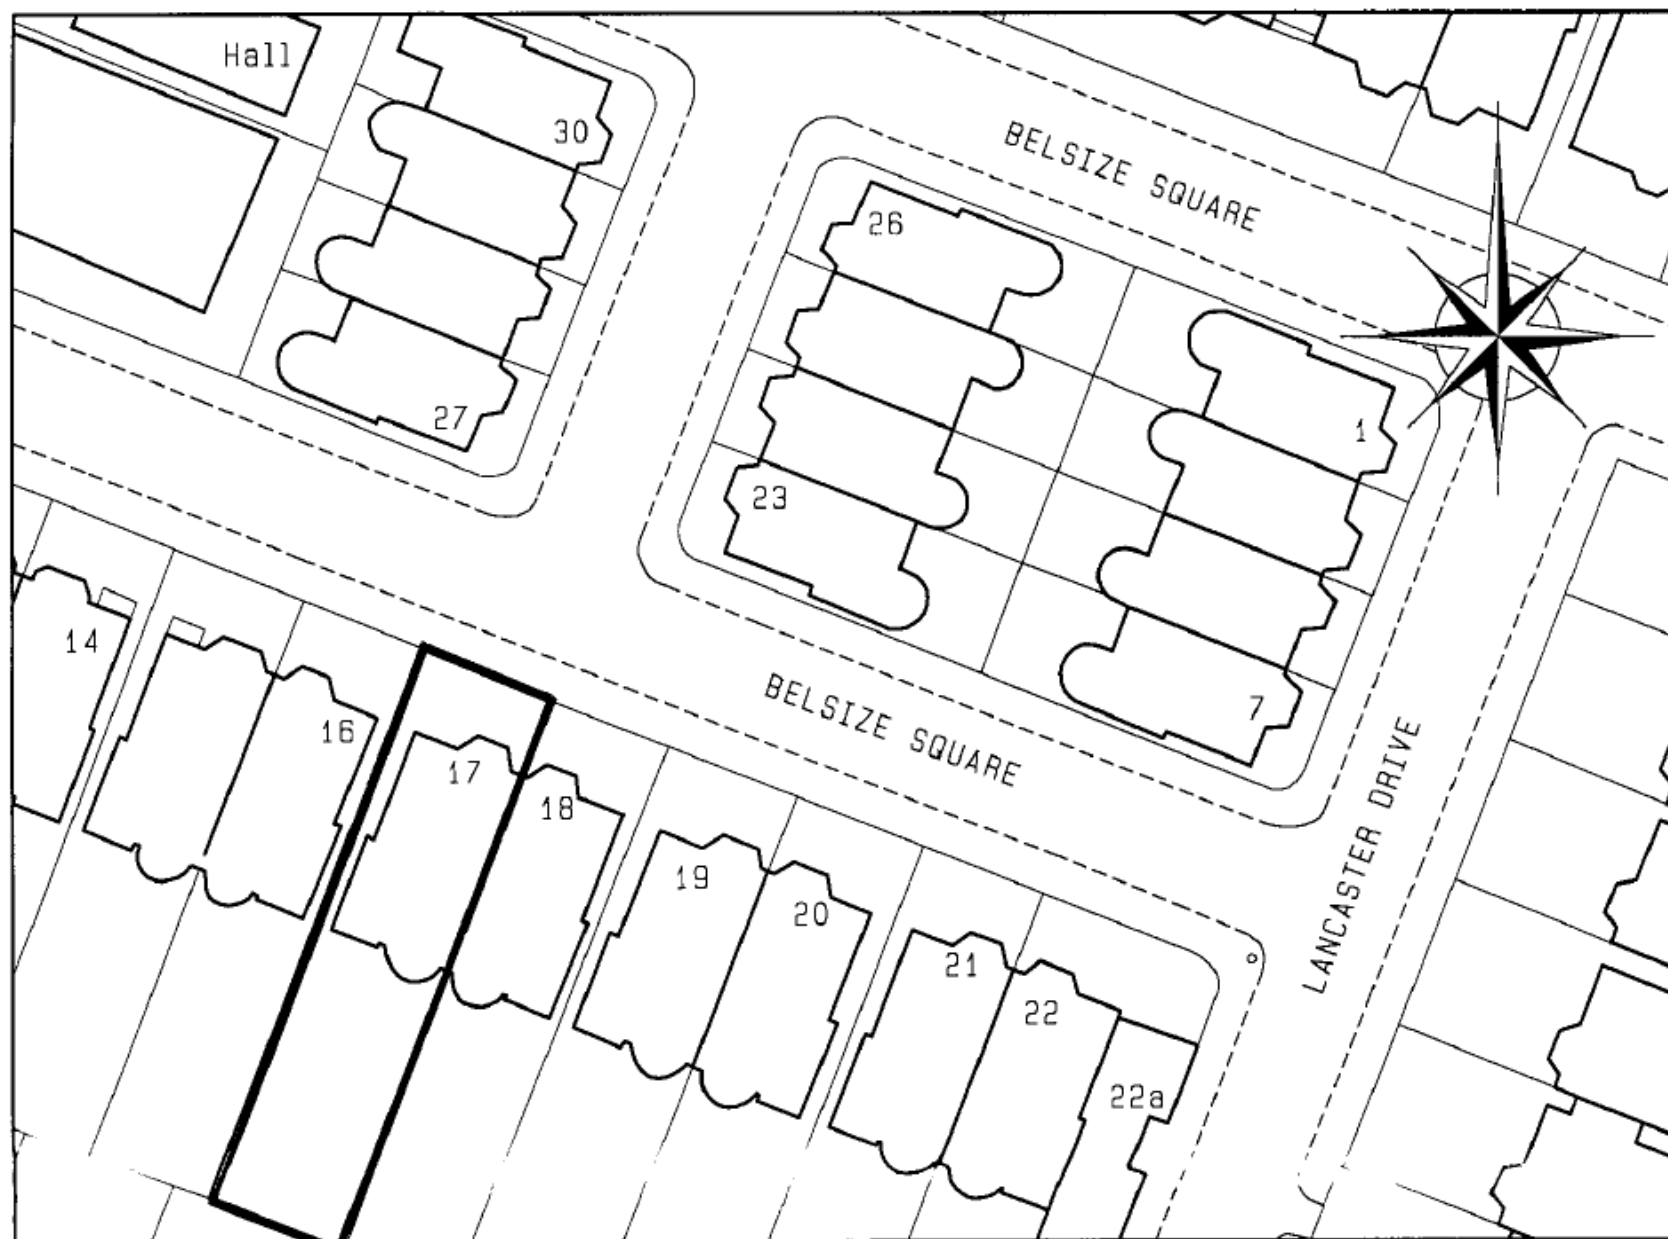

Crown Copyright. All rights reserved. Licence number 100020449

17B, BELSIZE SQUARE, NW3    SCALE = 1:500

