


ELECTRICAL LEGEND	
	one way light switch
	two way light switch
	dimmer switch
	13A s-socket outlet (double)
	13A fused connection
	5A lighting socket outlet
	floor mounted socket
	shaver socket
	luminaire (letter denot.type)
	TV FM socket outlet
	distribution fuseboard
	door operated switch
	heat detector
	thermostat
	fire alarm bell
	panic button
	telephone socket
	intercom socket
	audio/video socket
	pendant light
	recessed downlighter
	surface mounted light
	smoke detector
	wall recessed mini spotlight



2012/ 1189/P

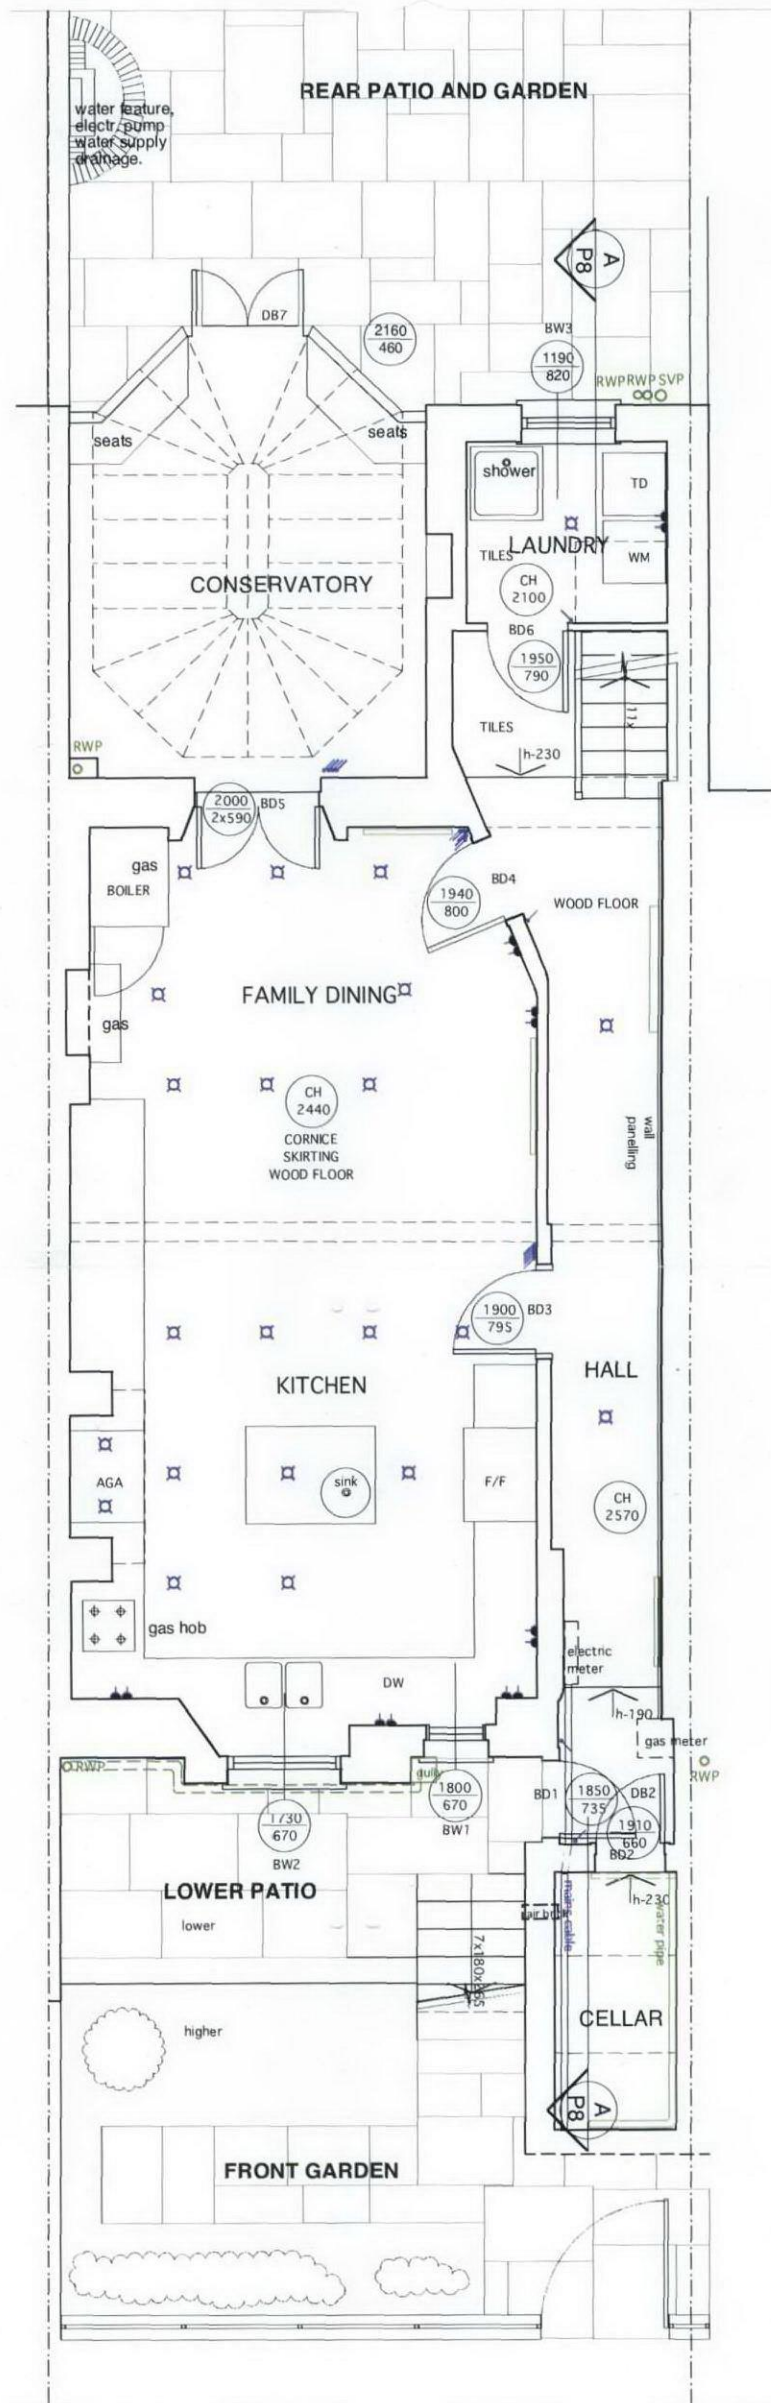

REV A (08.02.2012) Drawing updated  
REV B (27.02.2012) Drawing updated Planning issue.

DRAWING  
LOWER GRD. FLOOR - PROPOSED  
PROJECT  
89 BELSIZE LANE MAIN  
CLIENT  
MR. & MRS. A. & J. BEECROFT

**TAG**  
ARCHITECTS  
TAG ARCHITECTS  
14 BELSIZE CRESCENT, HAMPSTEAD, LONDON NW3 5QU  
TEL.: 020 7431 7974

DATE	SCALE
01.12	1:50 @A2
JOB	DRAWING
119	P1B