


| ELECTRICAL LEGEND |                              |
|-------------------|------------------------------|
|                   | one way light switch         |
|                   | two way light switch         |
|                   | dimmer switch                |
|                   | 13A s.socket outlet (double) |
|                   | 13A fused connection         |
|                   | 5A lighting socket outlet    |
|                   | floor mounted socket         |
|                   | shaver socket                |
|                   | luminare (letter denot.type) |
|                   | TV FM socket outlet          |
|                   | distribution fuseboard       |
|                   | door operated switch         |
|                   | heat detector                |
|                   | thermostat                   |
|                   | fire alarm bell              |
|                   | panic button                 |
|                   | telephone socket             |
|                   | intercom socket              |
|                   | audio/video socket           |
|                   | pendant light                |
|                   | recessed downlighter         |
|                   | surface mounted light        |
|                   | smoke detector               |
|                   | wall recessed mini spotlight |

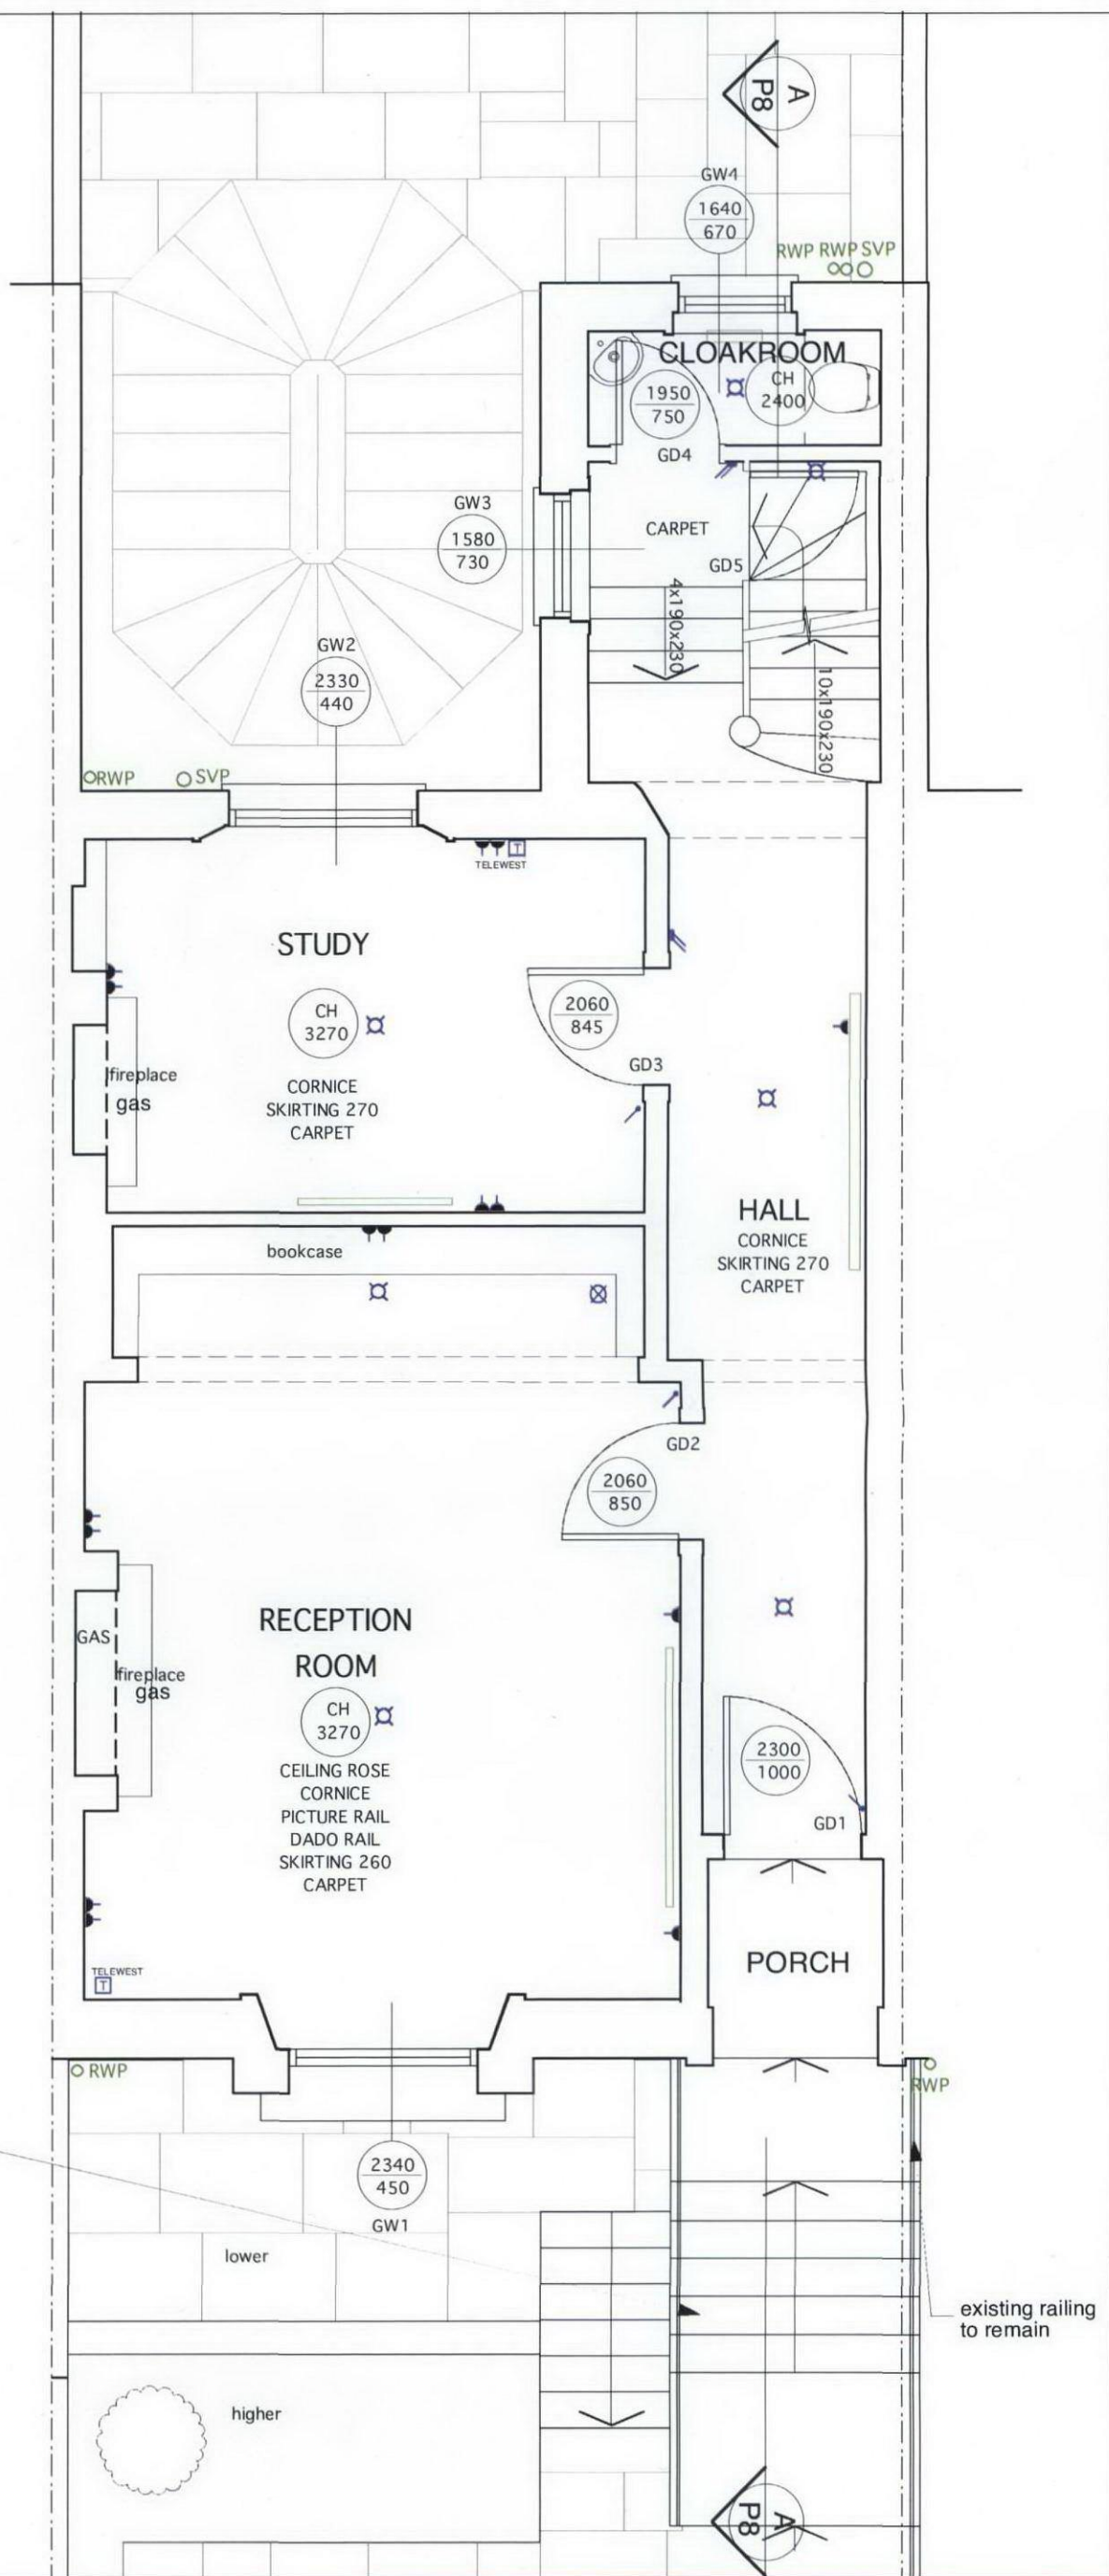

REV.A (08.02.2012) Drawing updated.  
REV.B (27.02.2012) Drawing updated.Planning issue.

ALL DIMENSIONS  
TO BE CHECKED ON SITE  
DO NOT SCALE

DRAWING:  
**GROUND FLOOR - PROPOSED**  
PROJECT:  
**89 BELSIZE LANE MAIN**  
CLIENT:  
**MR.& MRS. A.& J. BEECROFT**

**TAG**  
ARCHITECTS

TAG ARCHITECTS  
14 BELSIZE CRESCENT, HAMPSTEAD, LONDON NW3 5QU  
TEL.: 020 7431 7974

|       |          |
|-------|----------|
| DATE  | SCALE    |
| 01.12 | 1:50 @A3 |
| JOB   | DRAWING  |
| 119   | P2B      |