



This drawing is the property of Arthurell and Kirkland. Copyright is reserved by them and this drawing is issued on the condition that it is not copied, reproduced, retained or disclosed to any unauthorised person, either wholly or in part without the consent in writing of Arthurell and Kirkland. Figures and dimensions are only to be taken from this drawing. All dimensions to be checked on site before any work is put in hand. If in doubt please ask.

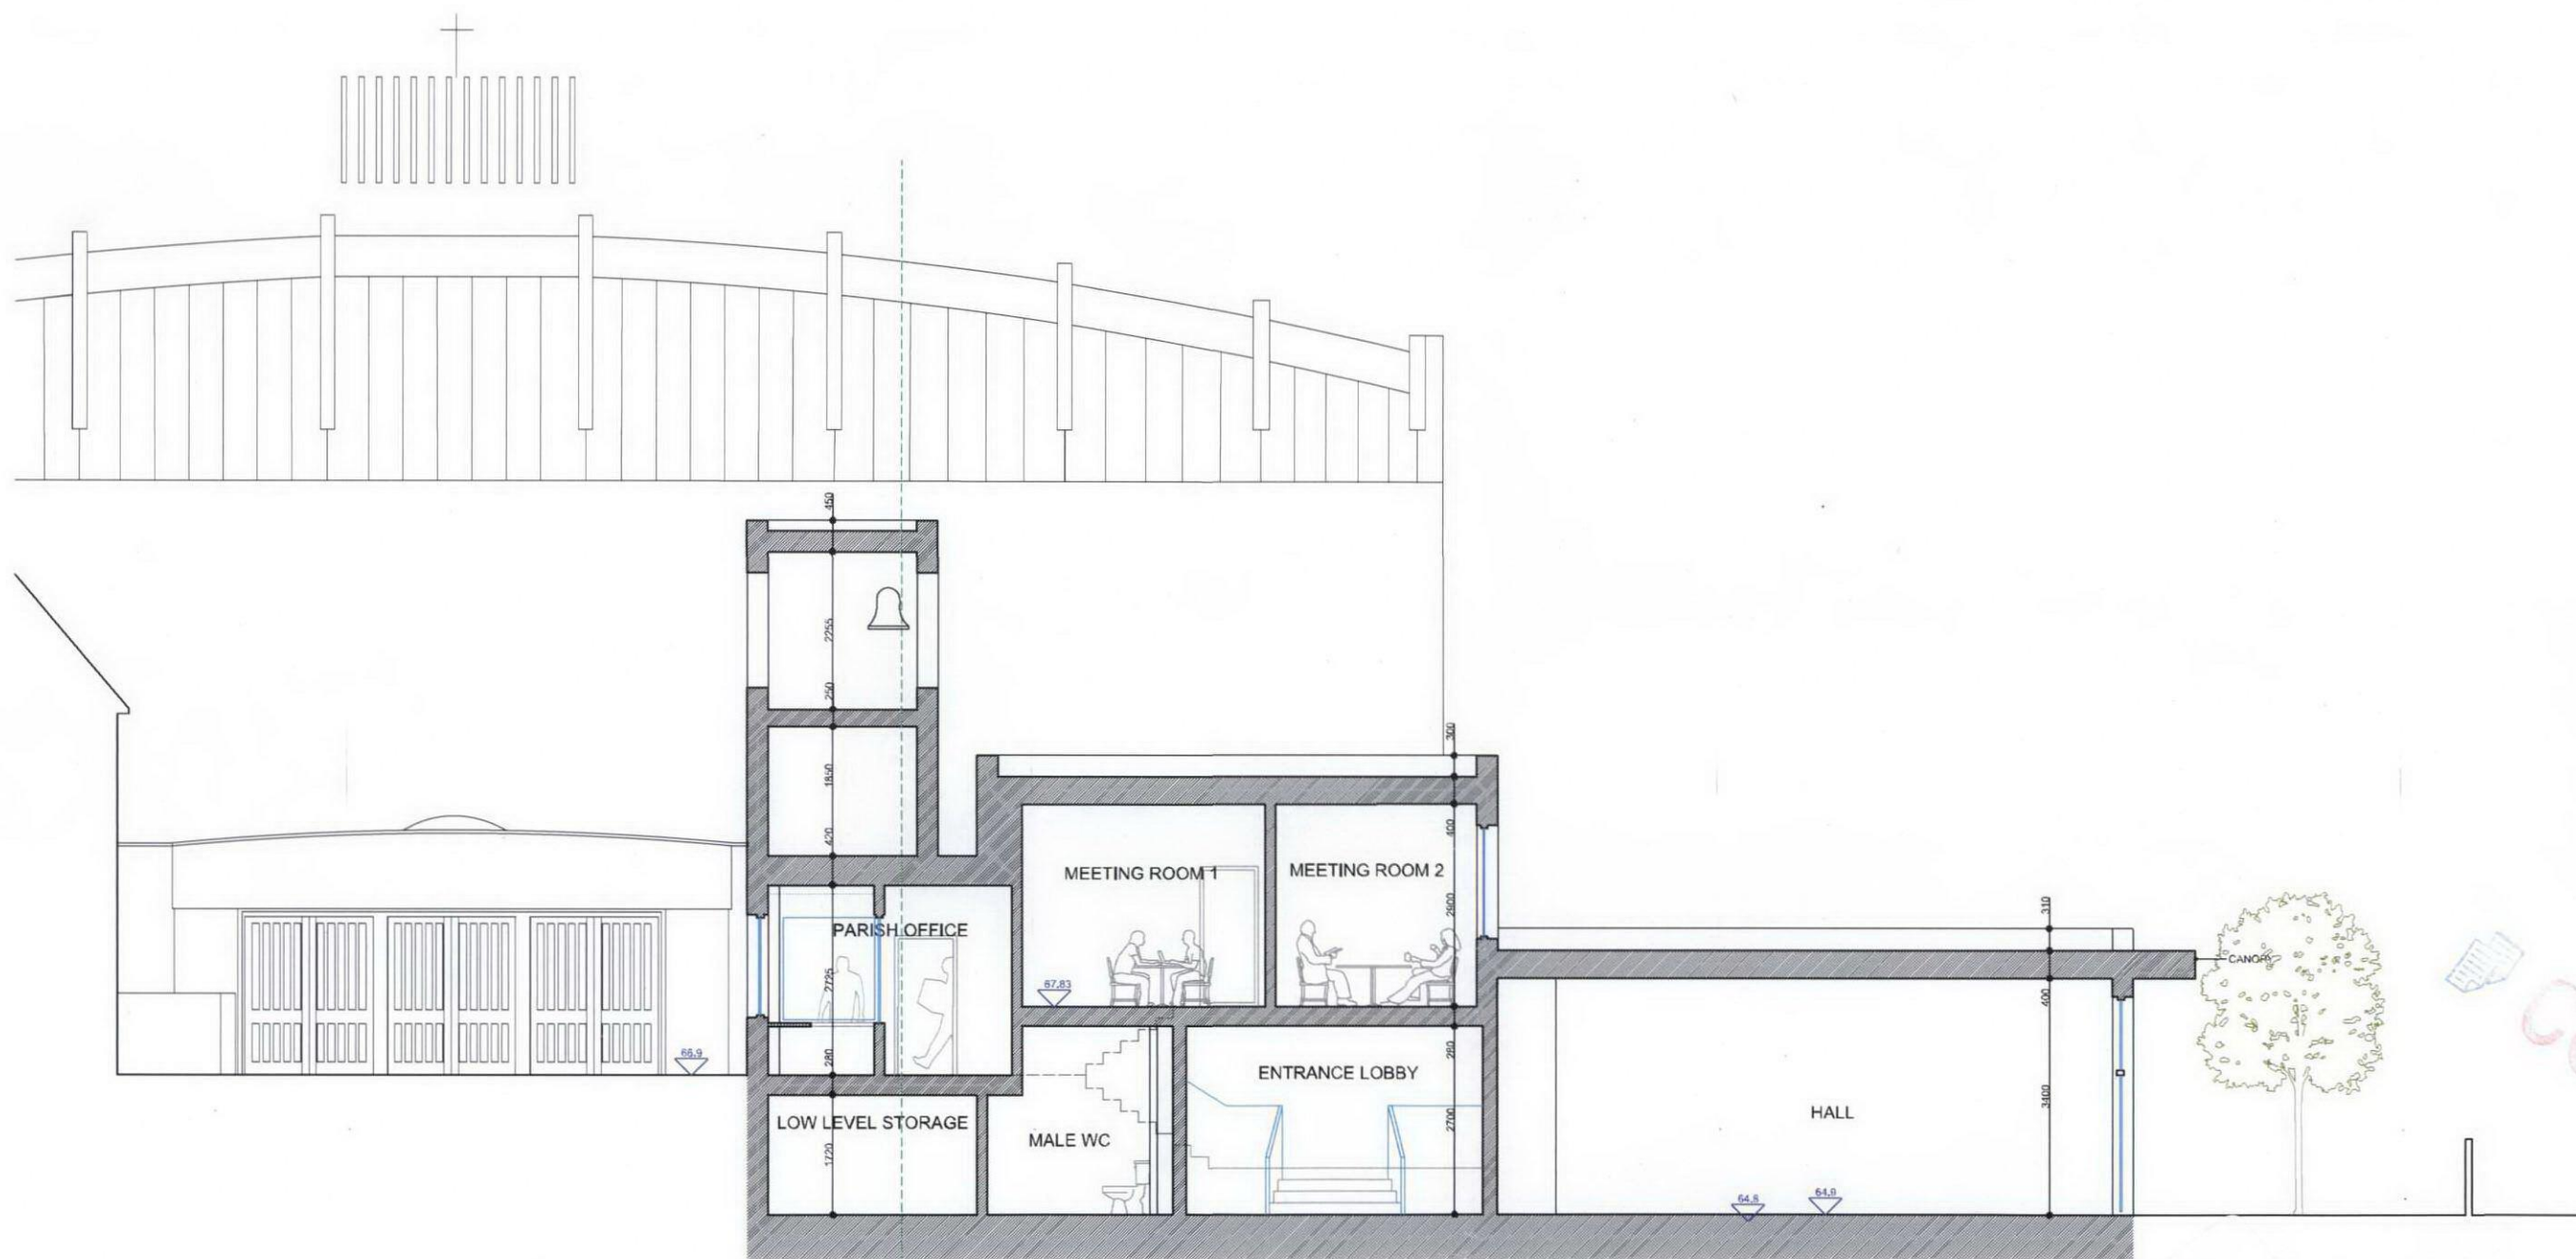

SECTION CC

SCALE IN METRES

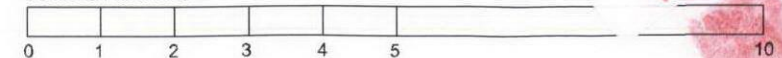

COPY

2012/0835/PP

AK
ARCHITECTS
ARTHURELL + KIRKLAND LLP
19 Wharfedale Road
Kings Cross
London
N1 9SB
Tel: 020 7633 9444
Fax: 020 7633 9440
Email: info@arthurellandkirkland.com
Web: www.arthurellandkirkland.com

Project:
ST THOMAS MORE RC CHURCH
MARESFIELD GARDENS
SWISS COTTAGE
NW3 5SU

Drawing title:
SECTION CC
AS PROPOSED

PLANNING

Scale: 1:50 @ A1 • Drawn: NH • Date: 13.12.11

Job no: 1084 • Drawing no: 10 • Revision: