


2ND FLOOR PLAN EXISTING AND PROPOSED

DRAWING D5B 1:50@A3

70 TWISDEN ROAD

0 1m 2m  
DO NOT SCALE FROM THIS DRAWING

EXISTING

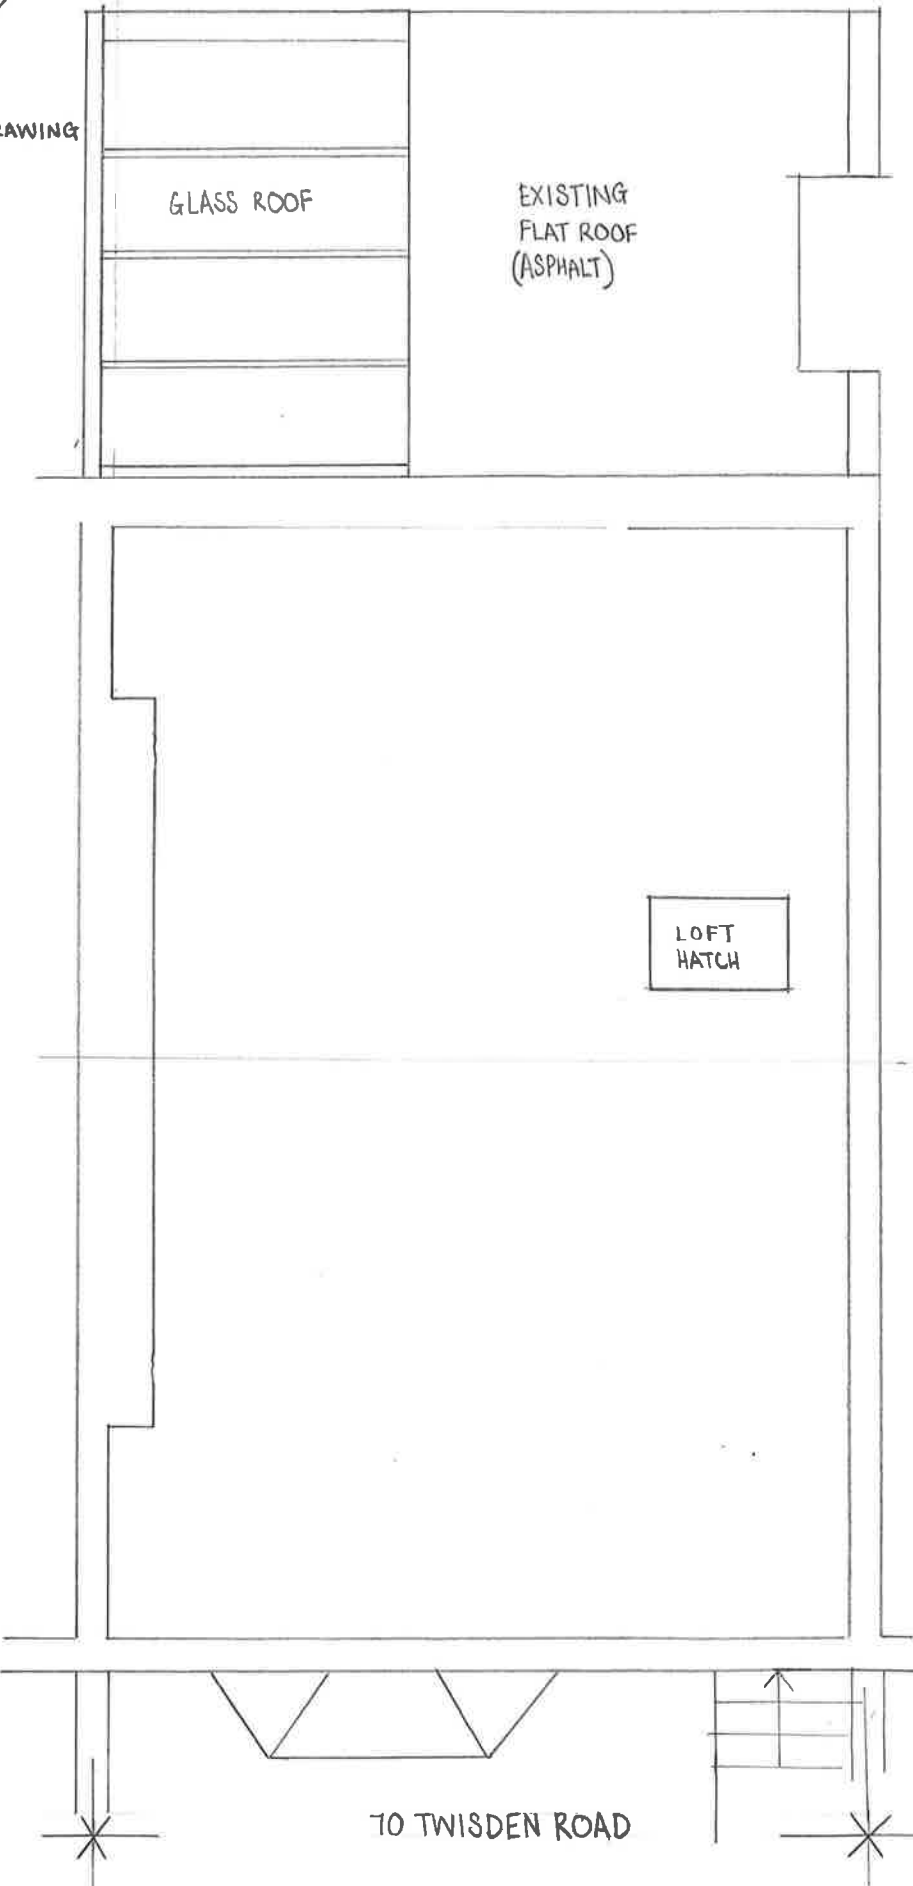

PROPOSED

