

ROOF PLAN EXISTING AND PROPOSED


DRAWING D6B 1:50 @A3

70 TWISDEN ROAD

0 1M 2M

DO NOT SCALE FROM THIS DRAWING

EXISTING

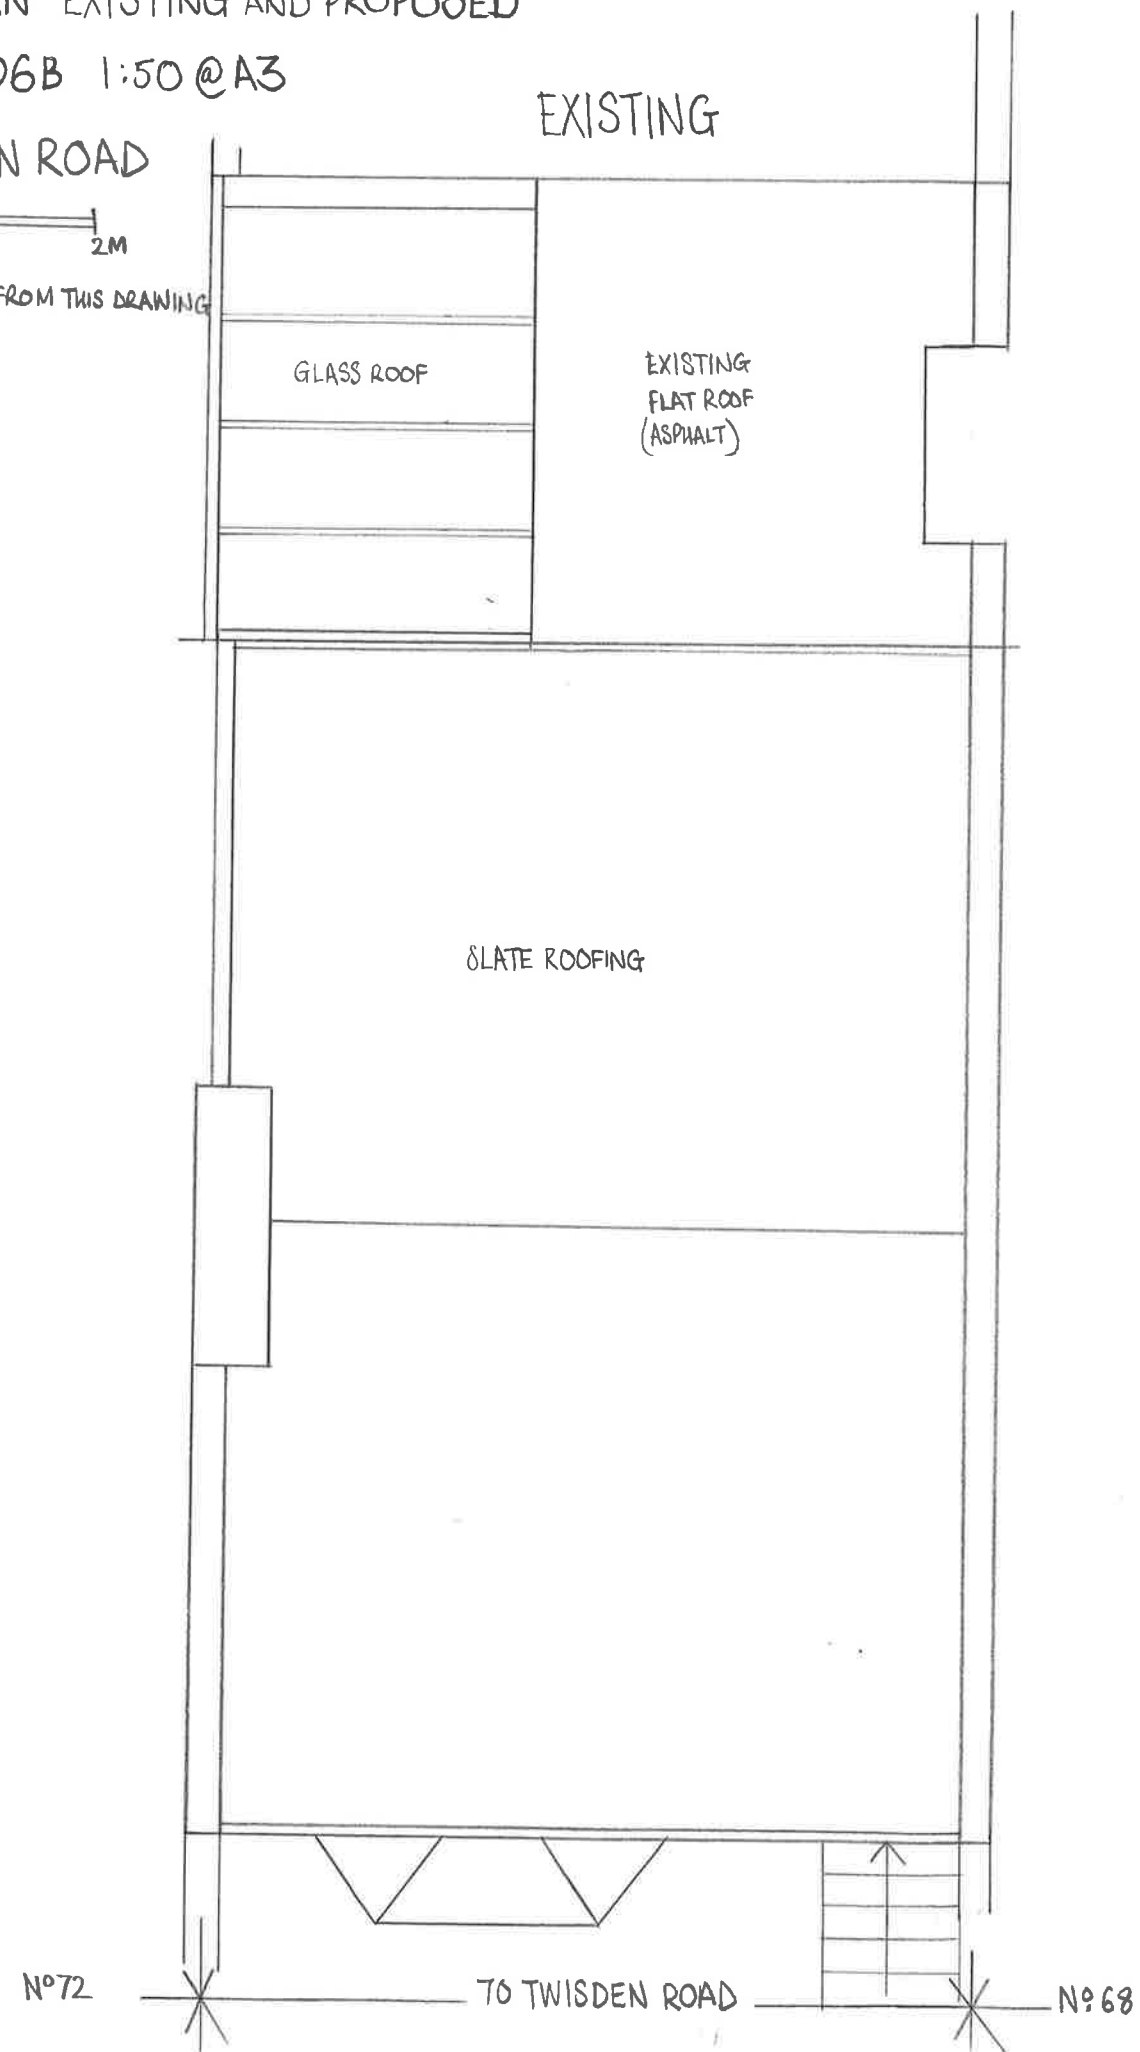

PROPOSED

