



CAMBRIDGE THEATRE - LOCATION PLAN 1:1250

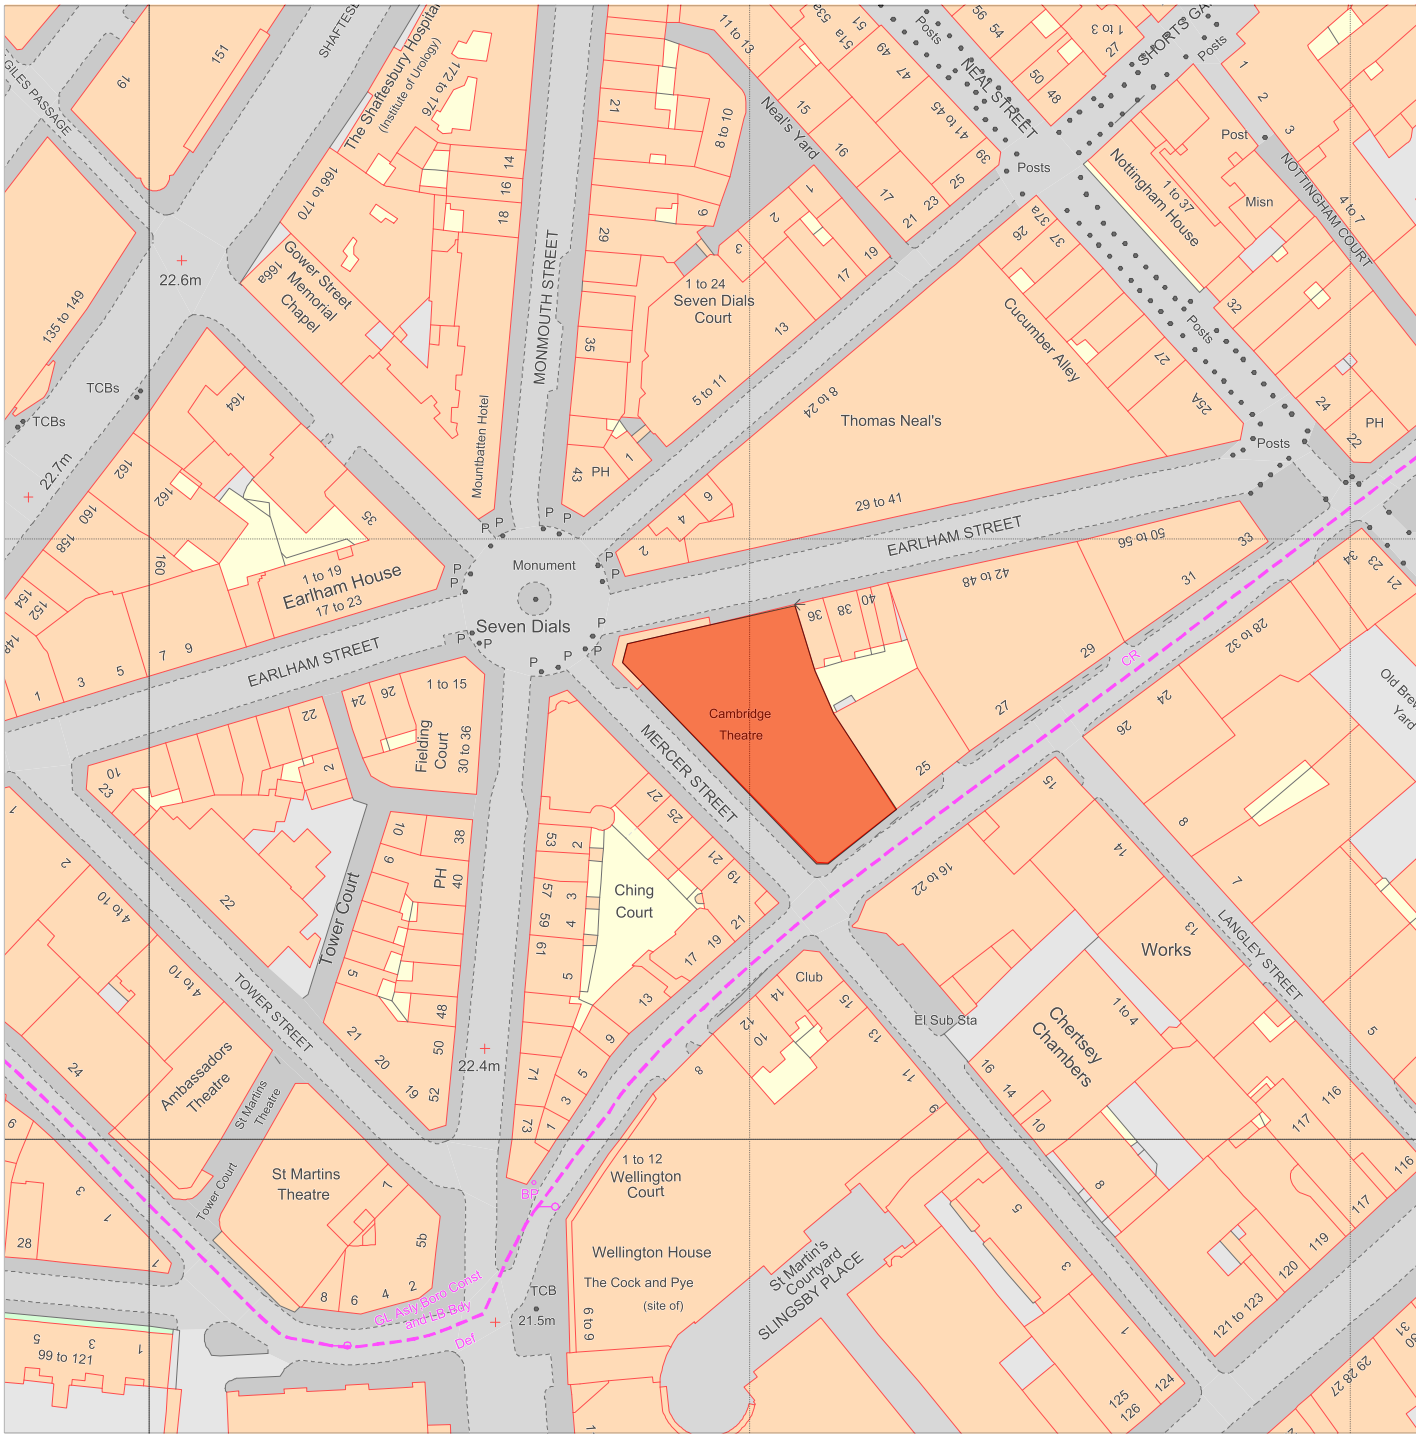

LEE / FITZGERALD ARCHITECTS

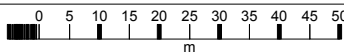

OS Mastermap
14 March 2012, ID: CM-00135624
www.centremapslive.co.uk

1:1250 scale print at A3, Centre: 530094 E, 181070 N

©Crown Copyright. Licence no. 100019980

