


- All rights described in chapter IV of the copyright, designs and patents act 1988 have been generally asserted
- Where any drawing is to be read in conjunction with another, including specialists, the two drawings shall be cross-checked and any discrepancies reported to the architect before the work is put in hand
- All dimensions are in millimeters, all levels are in metres, unless shown otherwise
- Any discrepancies in dimensions or details on or between these drawings/specifications should be drawn to the attention of the boon brown and or the engineer in writing for clarification
- Drawing prepared solely for the use of client, as detailed in text box, and is not to be copied, lent or used by any third party without written permission

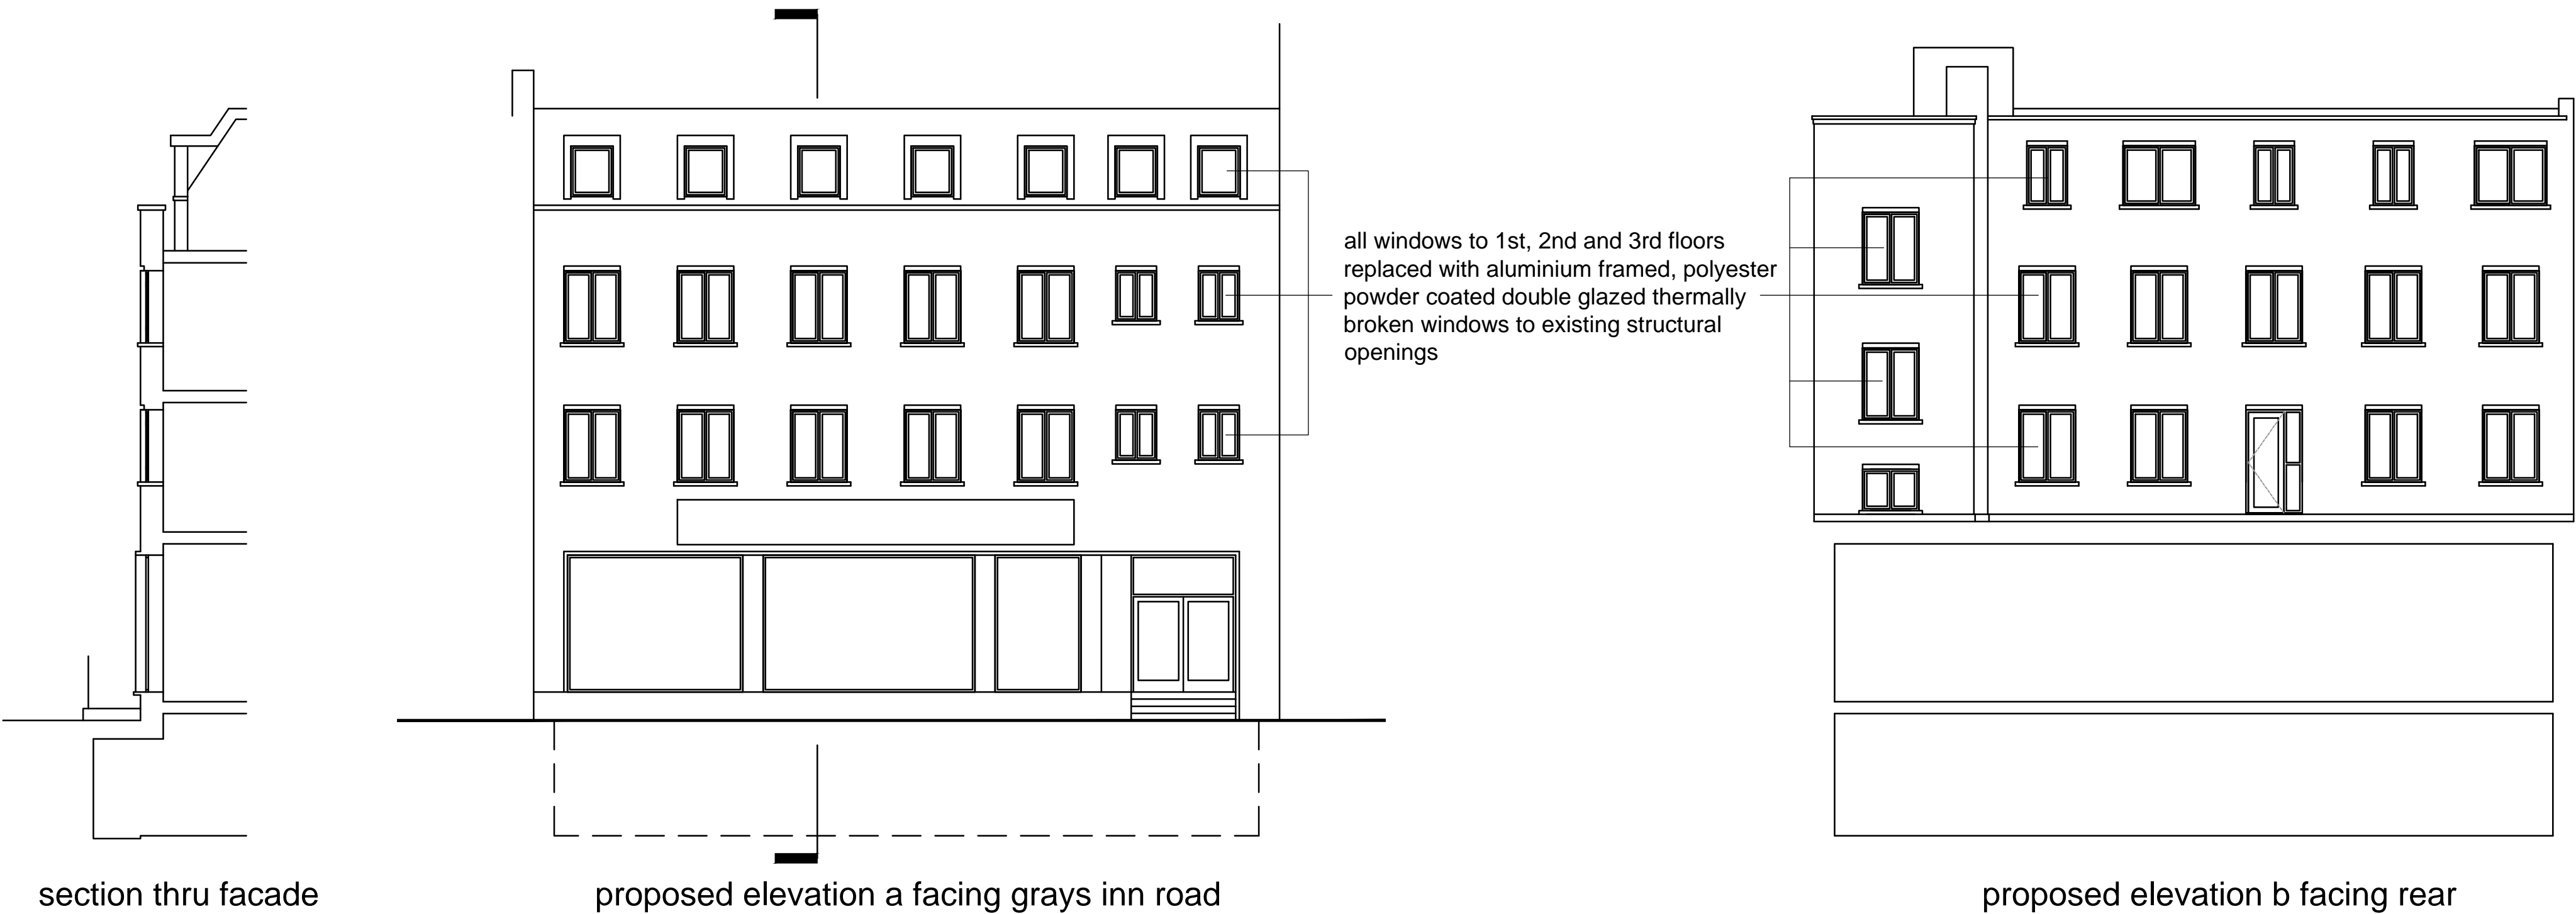

A	03'12	MULLIONS ADDED TO SMALLER WINDOWS	CJ
Rev	Date	Description	Drm



A Motivo • Alvington • Yeovil • Somerset • BA20 2FG
T 01935 420803 F 01935 475466
W www.boonbrown.com E info@boonbrown.com

Project
clink 261, 261 - 265 GRAYS INN RD
KINGS CROSS, LONDON WC1

Proposal for replacement windows

Client
Stanhope Investments Ltd

Drawing Title
Existing and Proposed Elevations

Scale	1:100 @ A1	Date	Jan 2012
Drawn	CJ	CHKD	-
DWG No.	3139/pl02	Rev.	A