



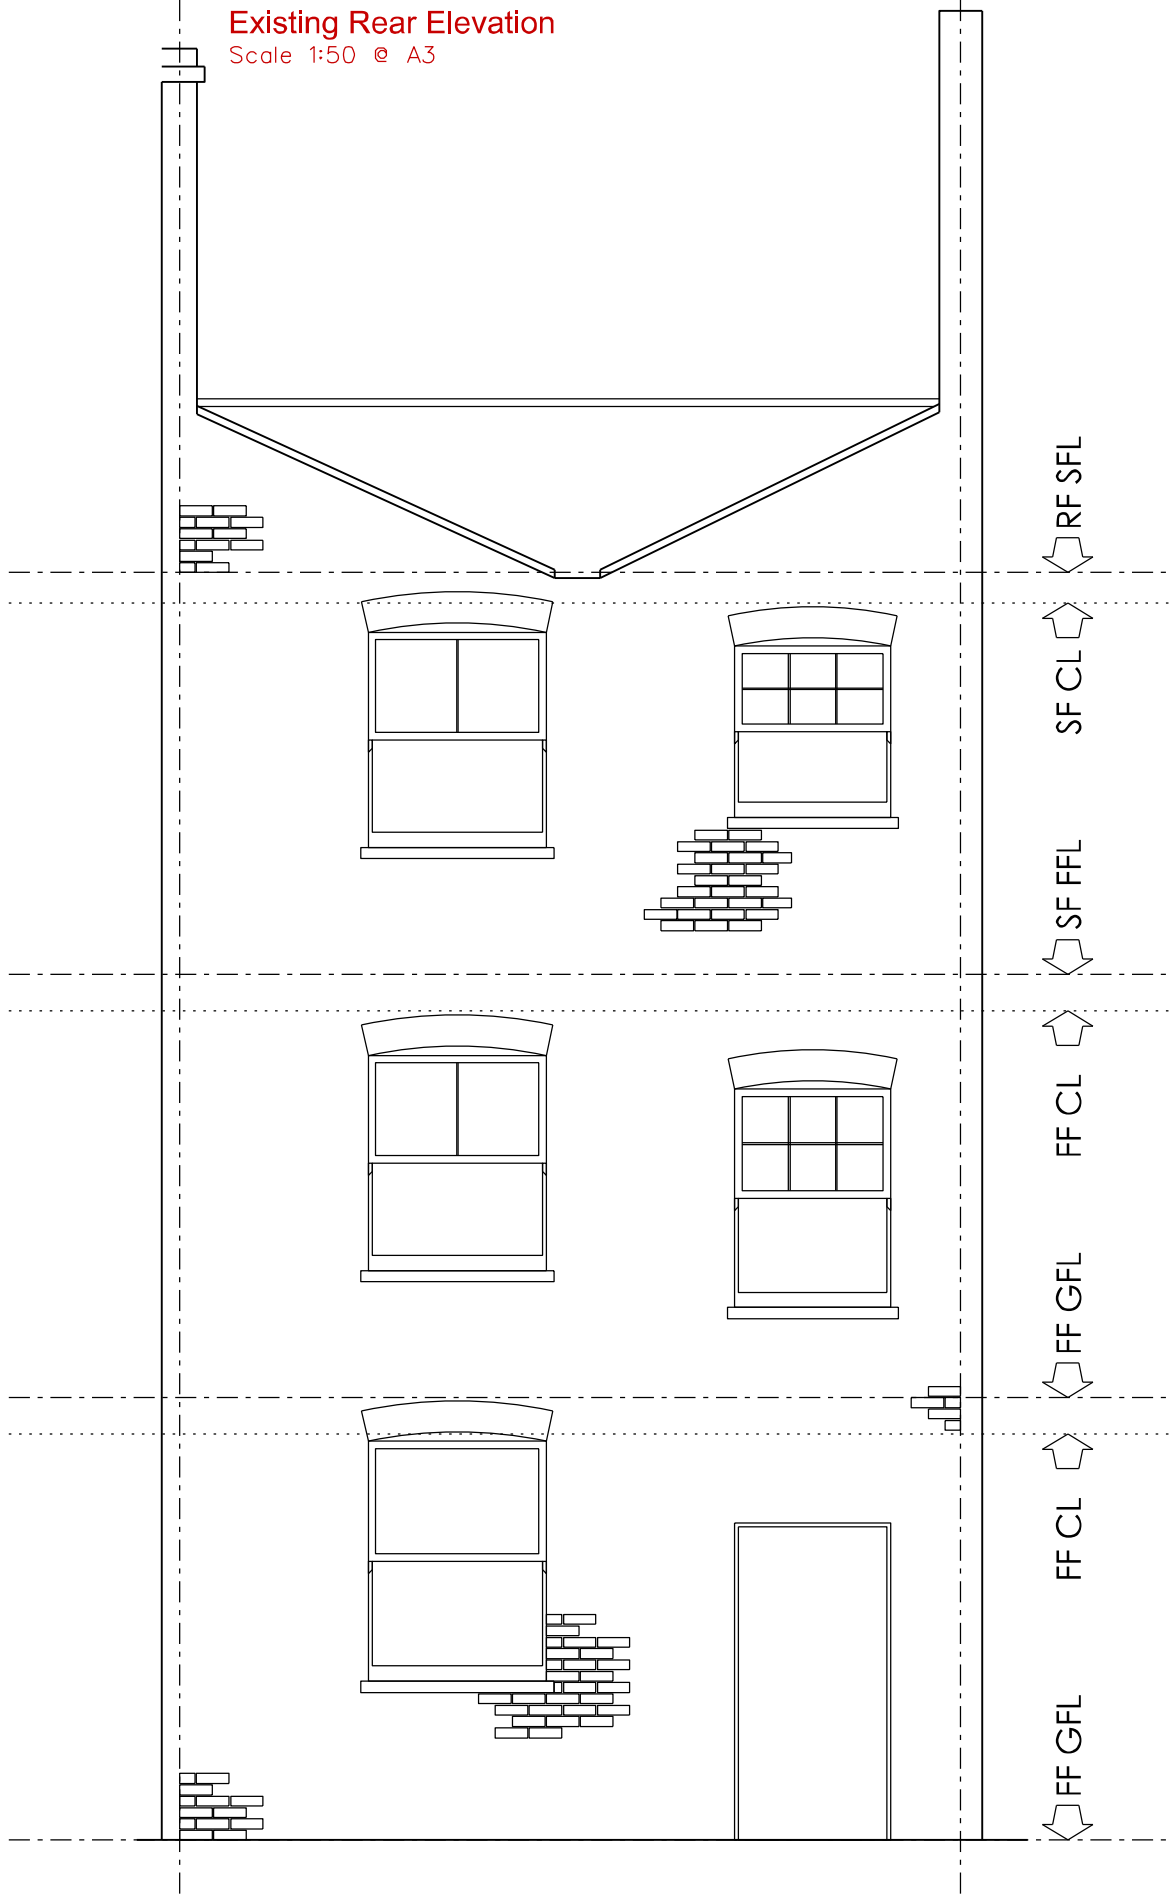

Revisions
/ - 111207- Issued to Client via email/post
A - 111222- Issued to Planning
B - 120309- Issued to Planning
C - 120312- Issued to Planning
D - 120314- Issued to Planning

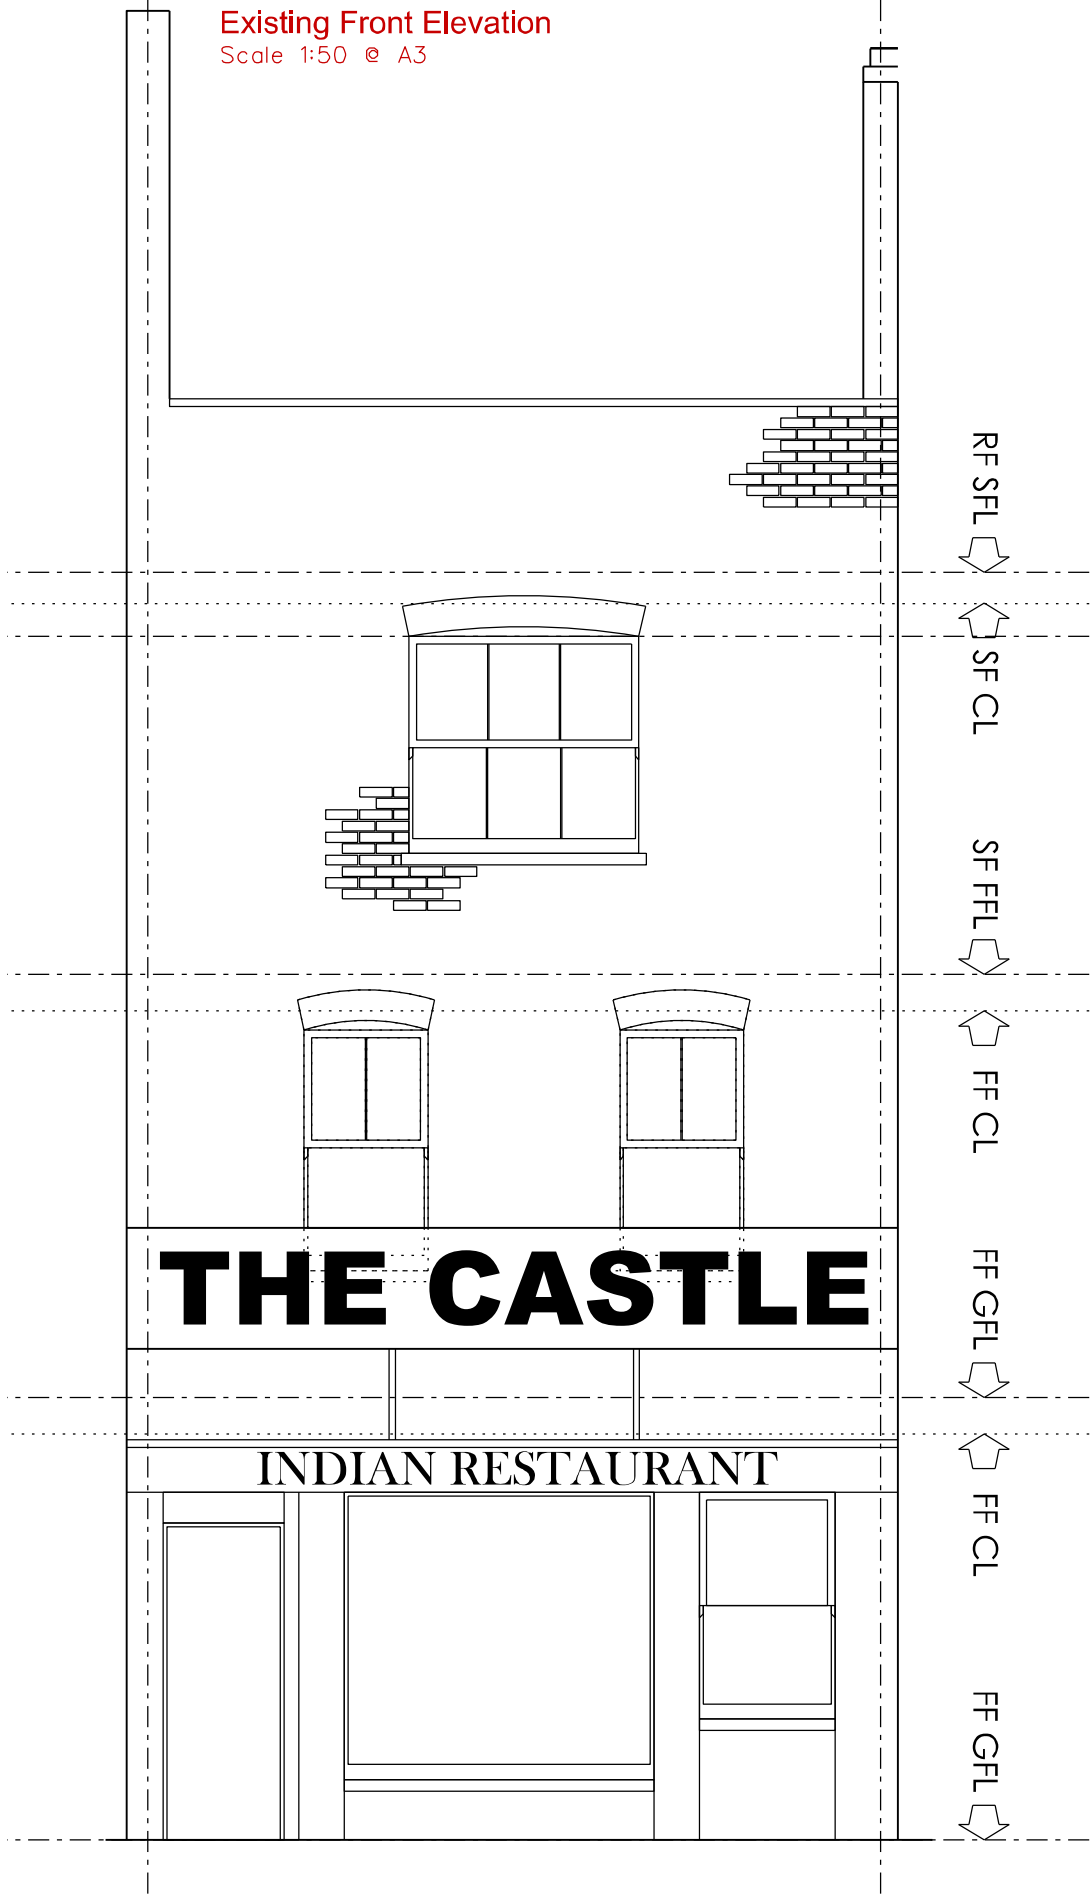

50°NOR↑H		LOCATION	CLIENT	DRAWING TITLE	SITE
ARCHITECTURE DESIGN SUSTAINABILITY		132 Kentish Town Rd, London NW1 9QB	Mr Durham	Existing Elevations	JOB No 1266 A3
08454505909 INFO@50DEGREES.CO.UK		Loft Conversion	SCALE 1:50 @ A3	STATUS Planning	DRAWING No E02 D
© COPYRIGHT 50 DEGREES NORTH DESIGN CONSULTANTS LTD 2020		Do not scale, use figured dimensions only. Unless stated otherwise these drawings represent design intent only & approved assembly drawings will be required from the Trade Contractor prior to any work and/or procurement being undertaken, if in doubt, ask			

