

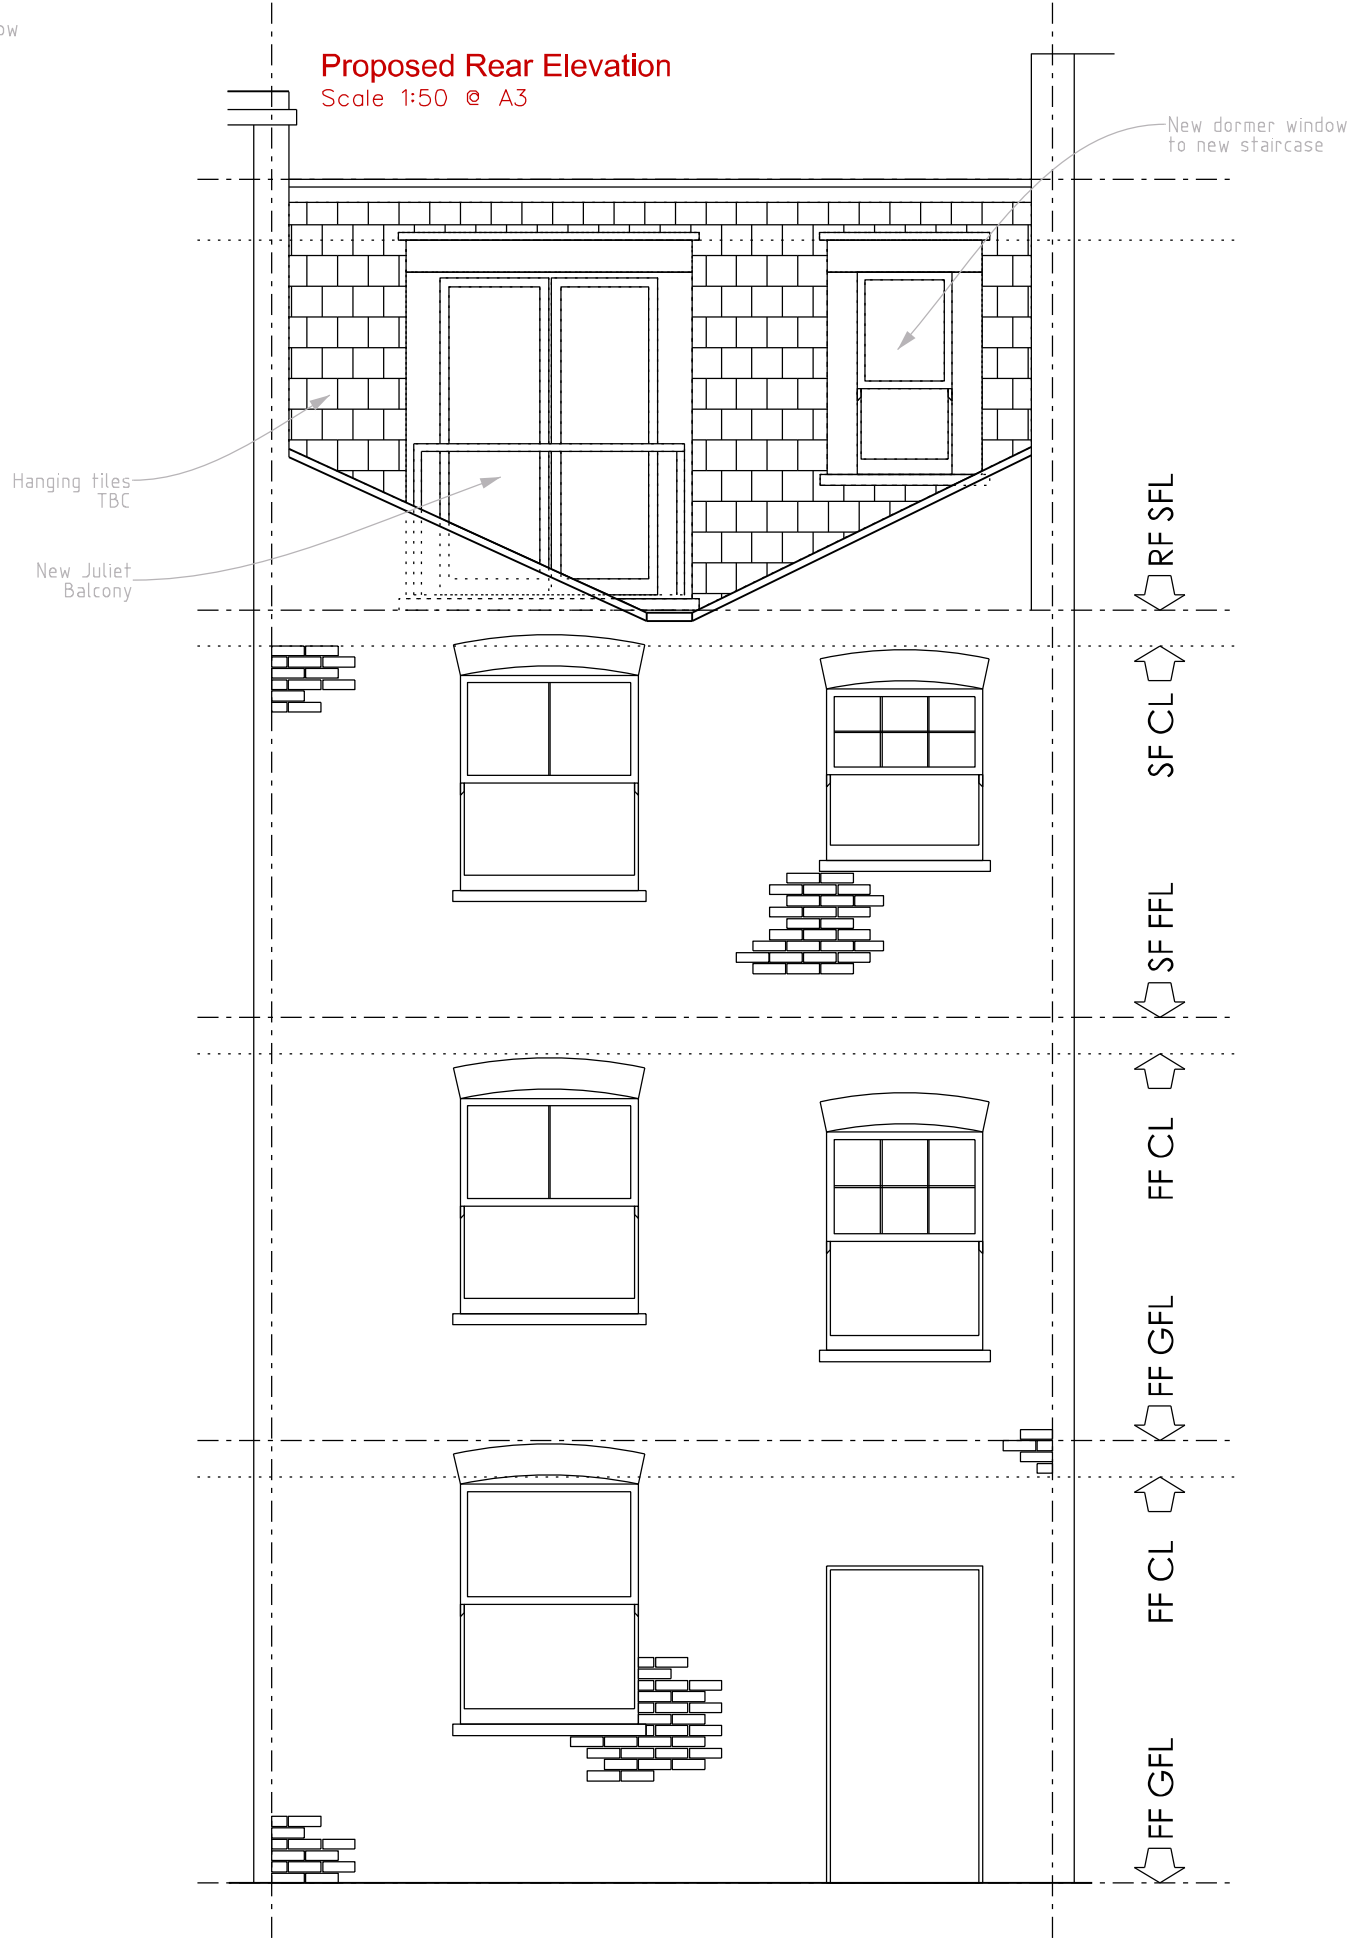


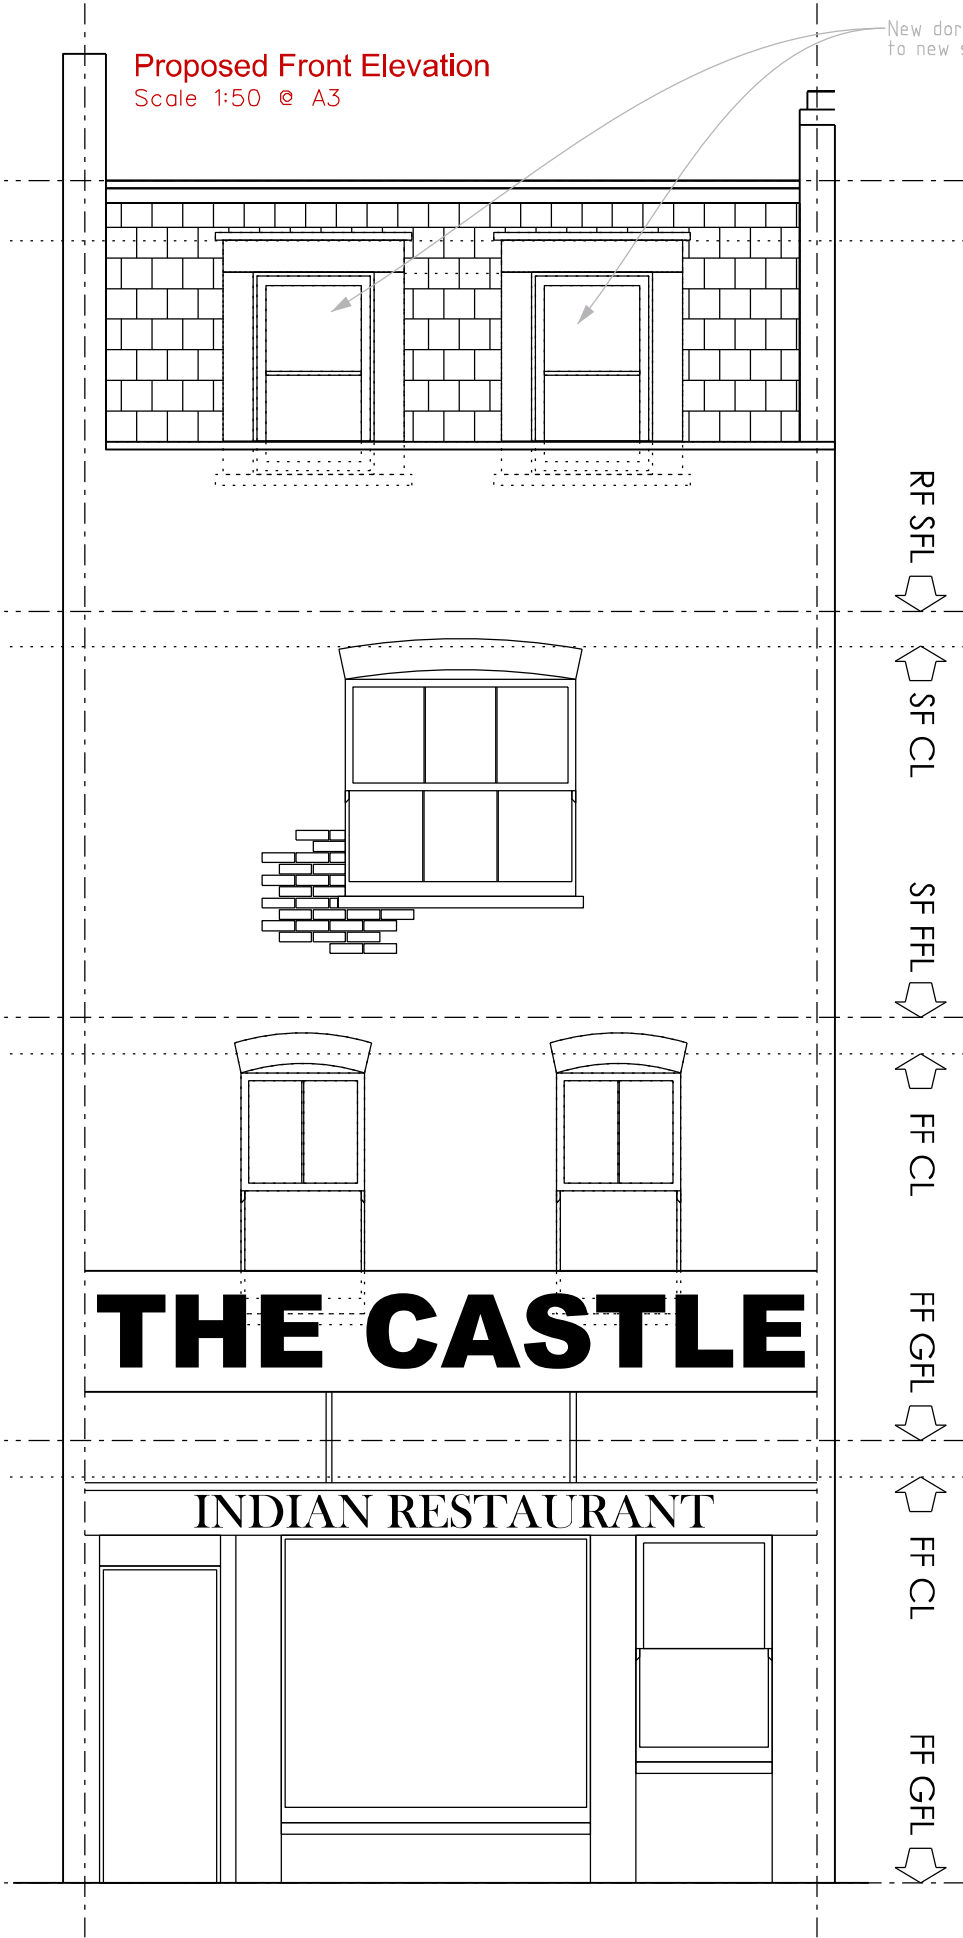

Revisions
/ - 111207- Issued to Client via email/post
A - 111222- Issued to Planning
B - 120309- Issued to Planning
C - 120312- Issued to Planning
D - 120314- Issued to Planning

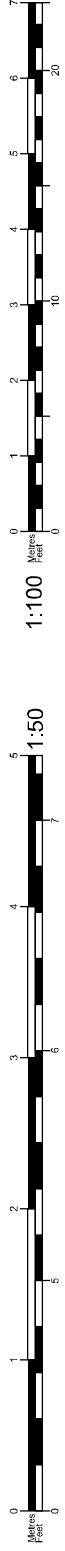

50°NOR↑H	ARCHITECTURE DESIGN SUSTAINABILITY	08454505909 INFO@50DEGREES.CO.UK	JOB DESCRIPTION Mansard Loft Conversion	CLIENT Mr Durham	DRAWING TITLE Proposed Elevations	JOB No 1266	SITE A3
						DRAWING No P02	REV D

LOCATION
132 Kentish Town Rd, London NW1 9QB

Do not scale, use figured dimensions only. Unless stated otherwise these drawings represent design intent only & approved assembly drawings will be required from the Trade Contractor prior to any work and/or procurement being undertaken, if in doubt, ask.