



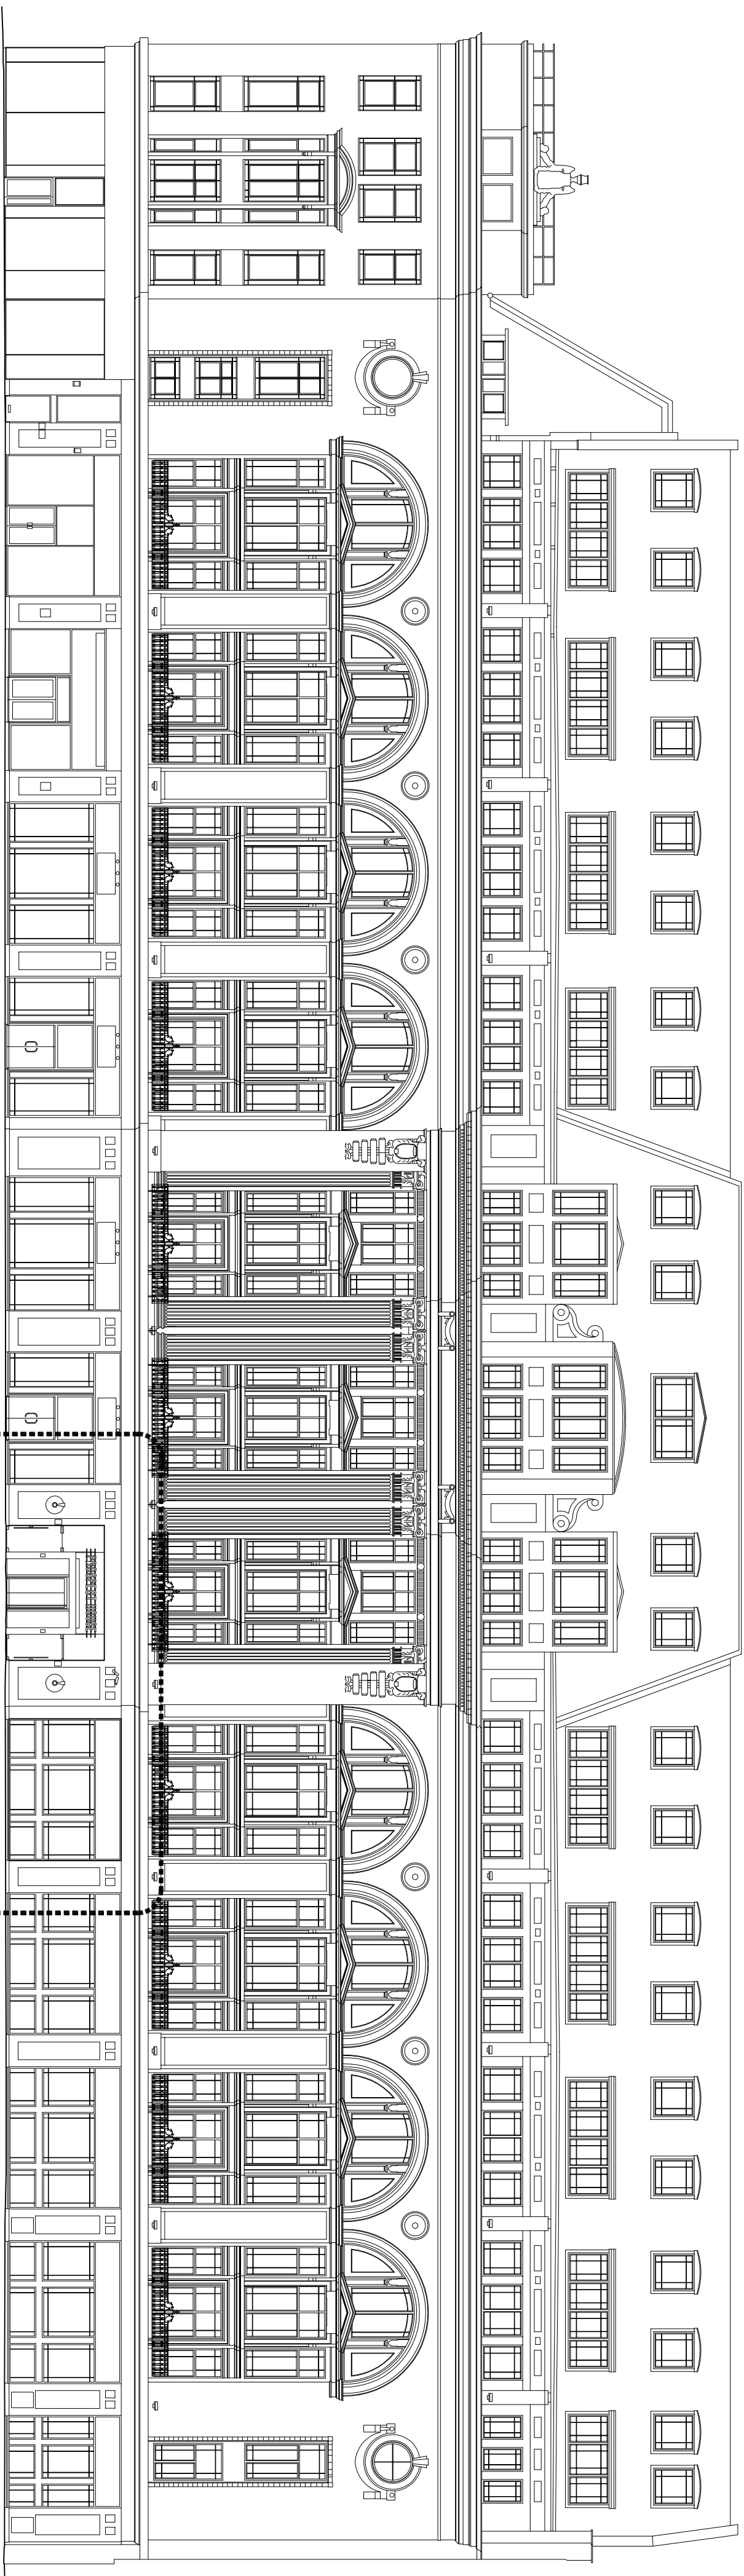

1 NEW OXFORD STREET - EXISTING BUILDING ELEVATION
SHEET 12/11 8/11

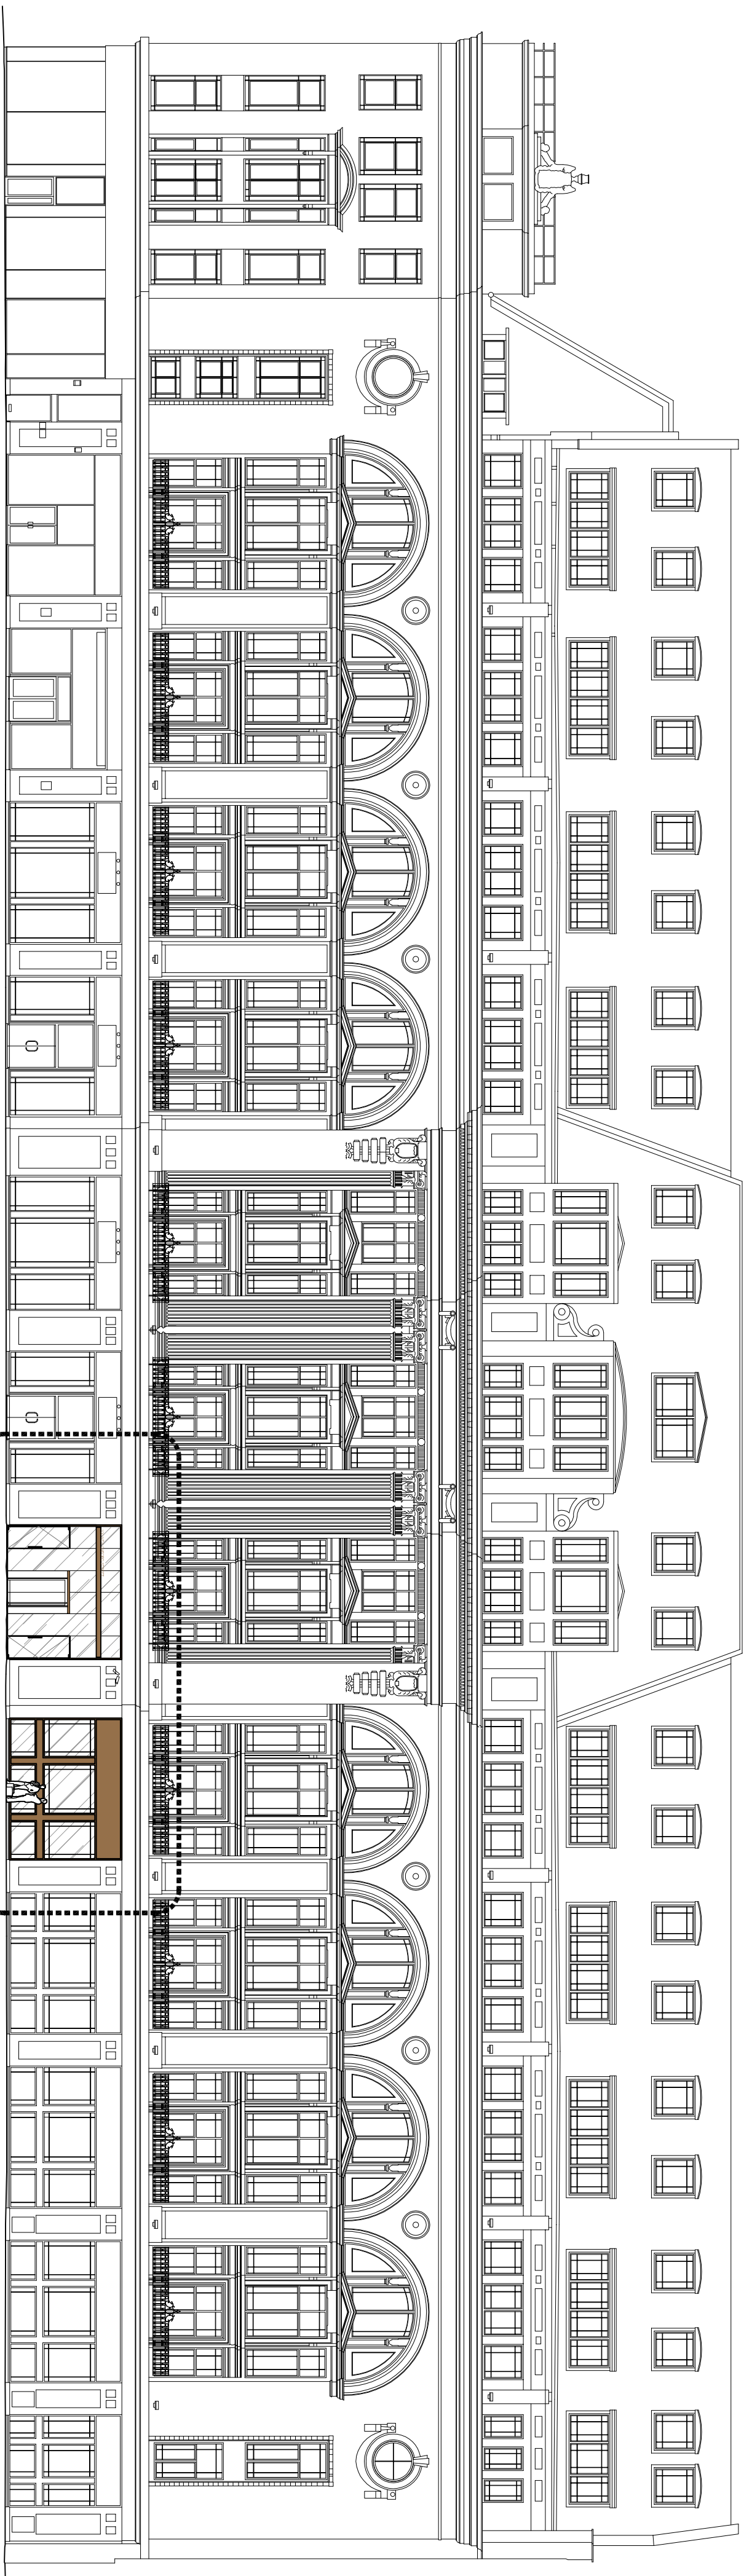

2 NEW OXFORD STREET - PROPOSED BUILDING ELEVATION
SHEET 12/11 8/11

12/11 8/11

12/11 8/11