

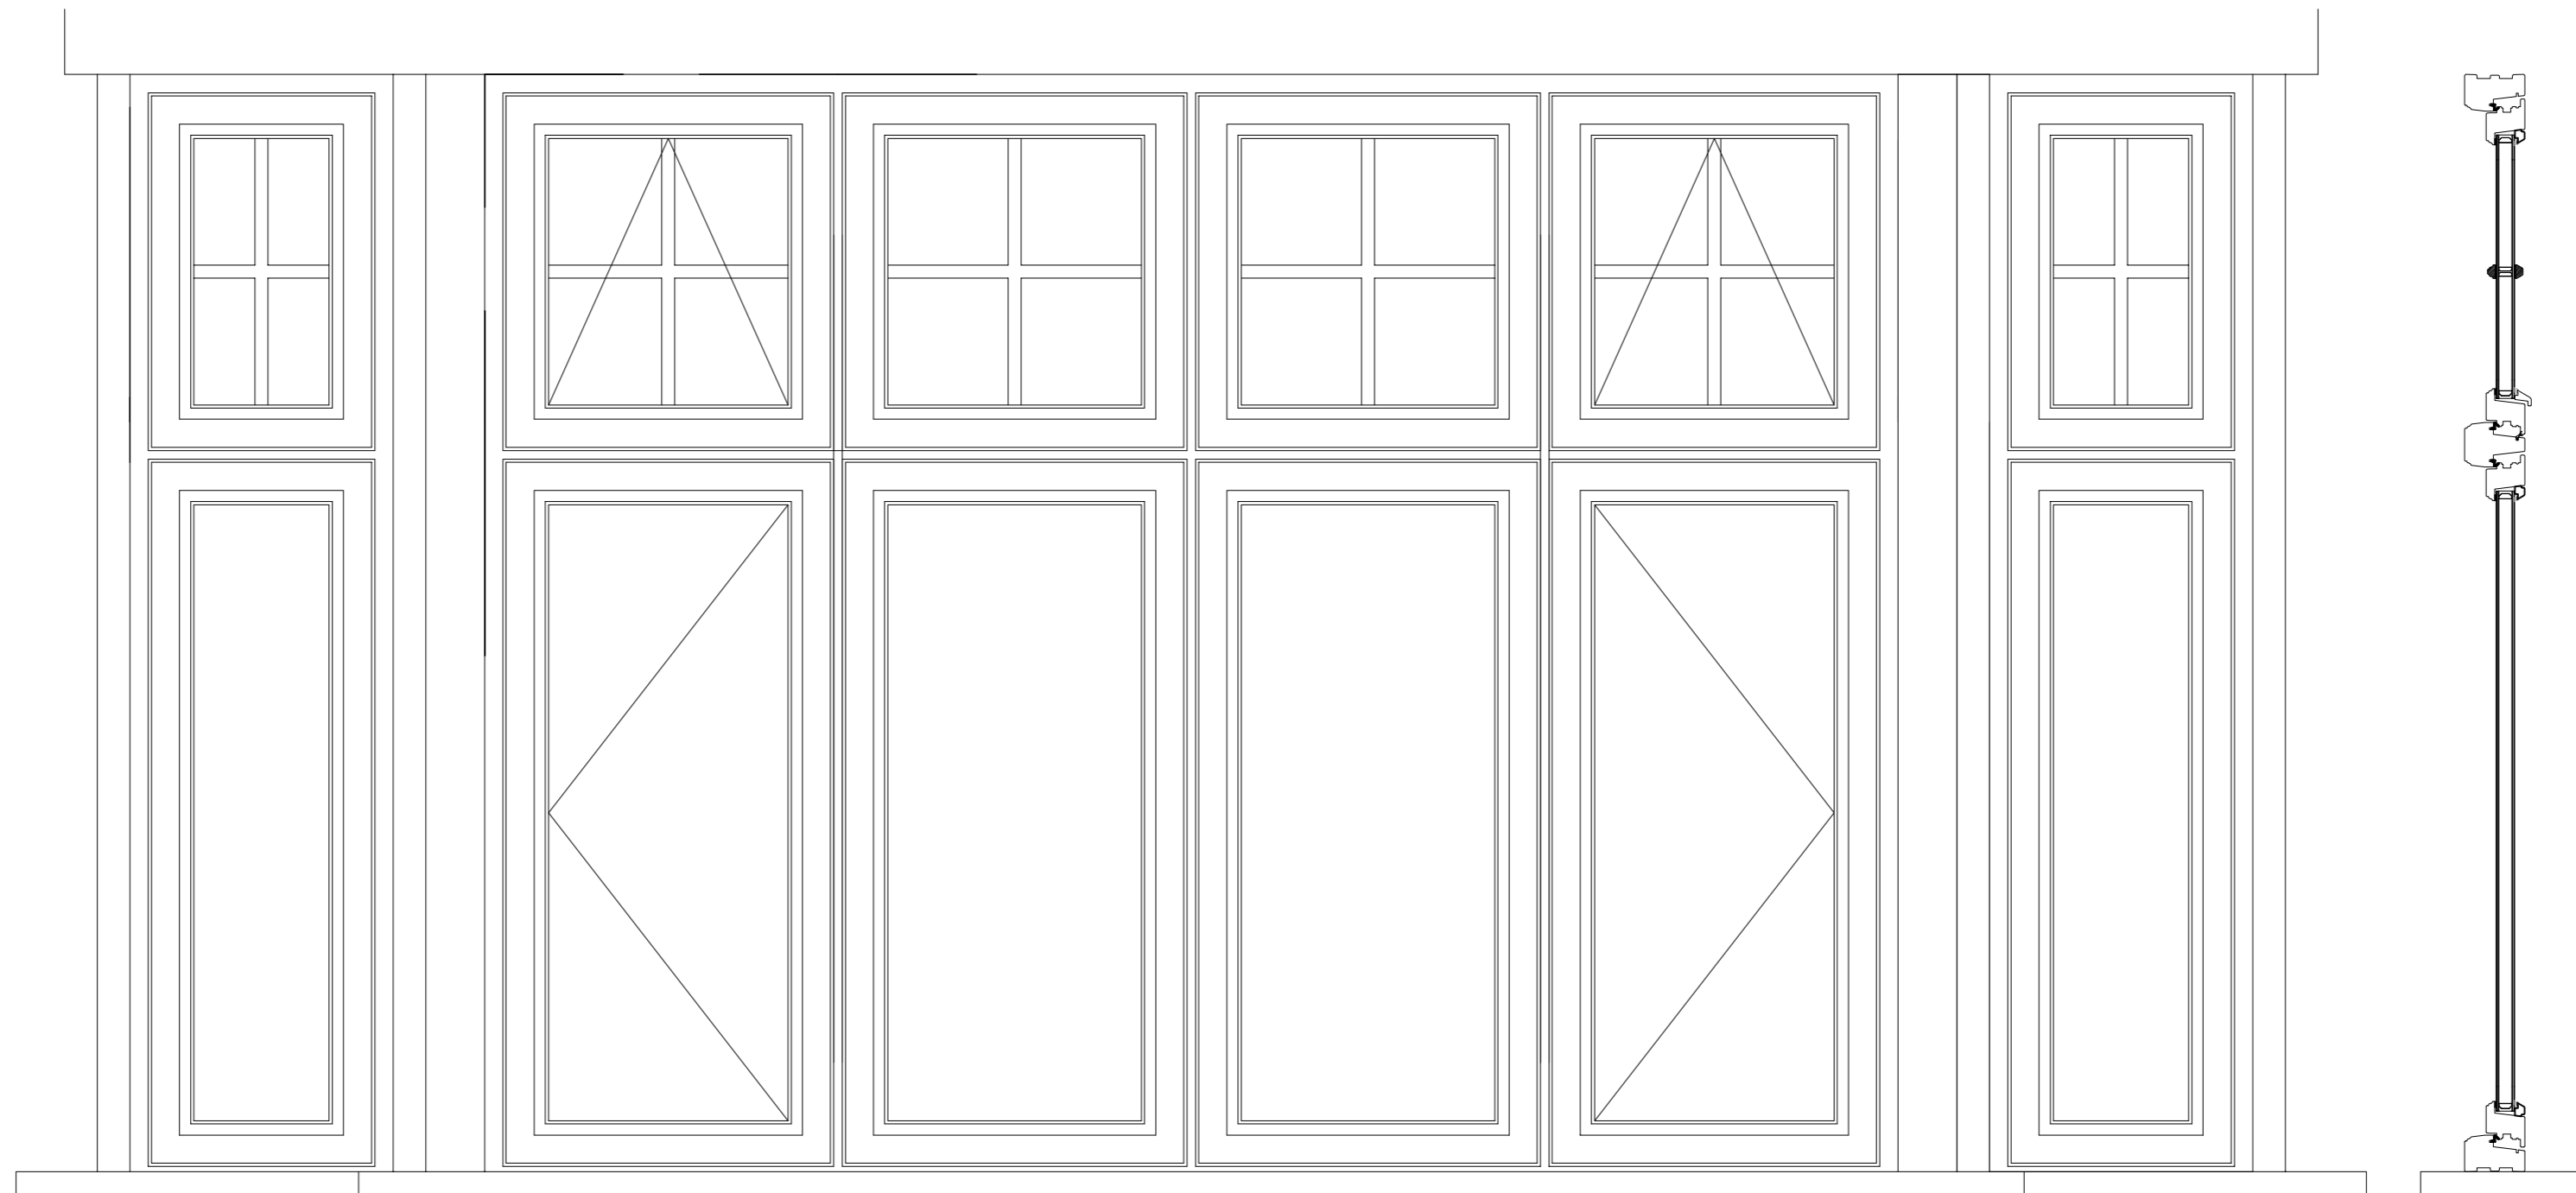
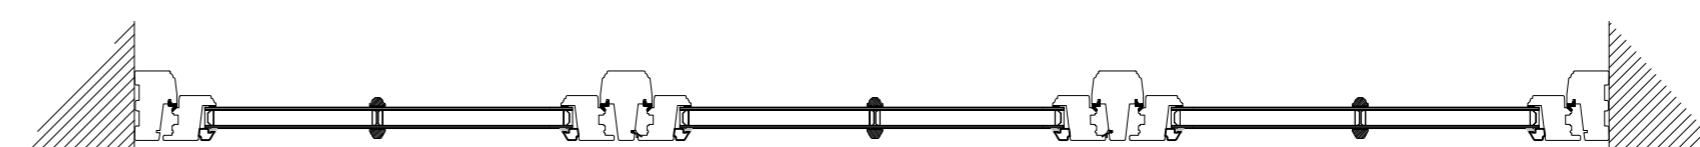


PROPOSED WINDOWS  
 WHITE PAINTED TIMBER FLUSH WINDOWS

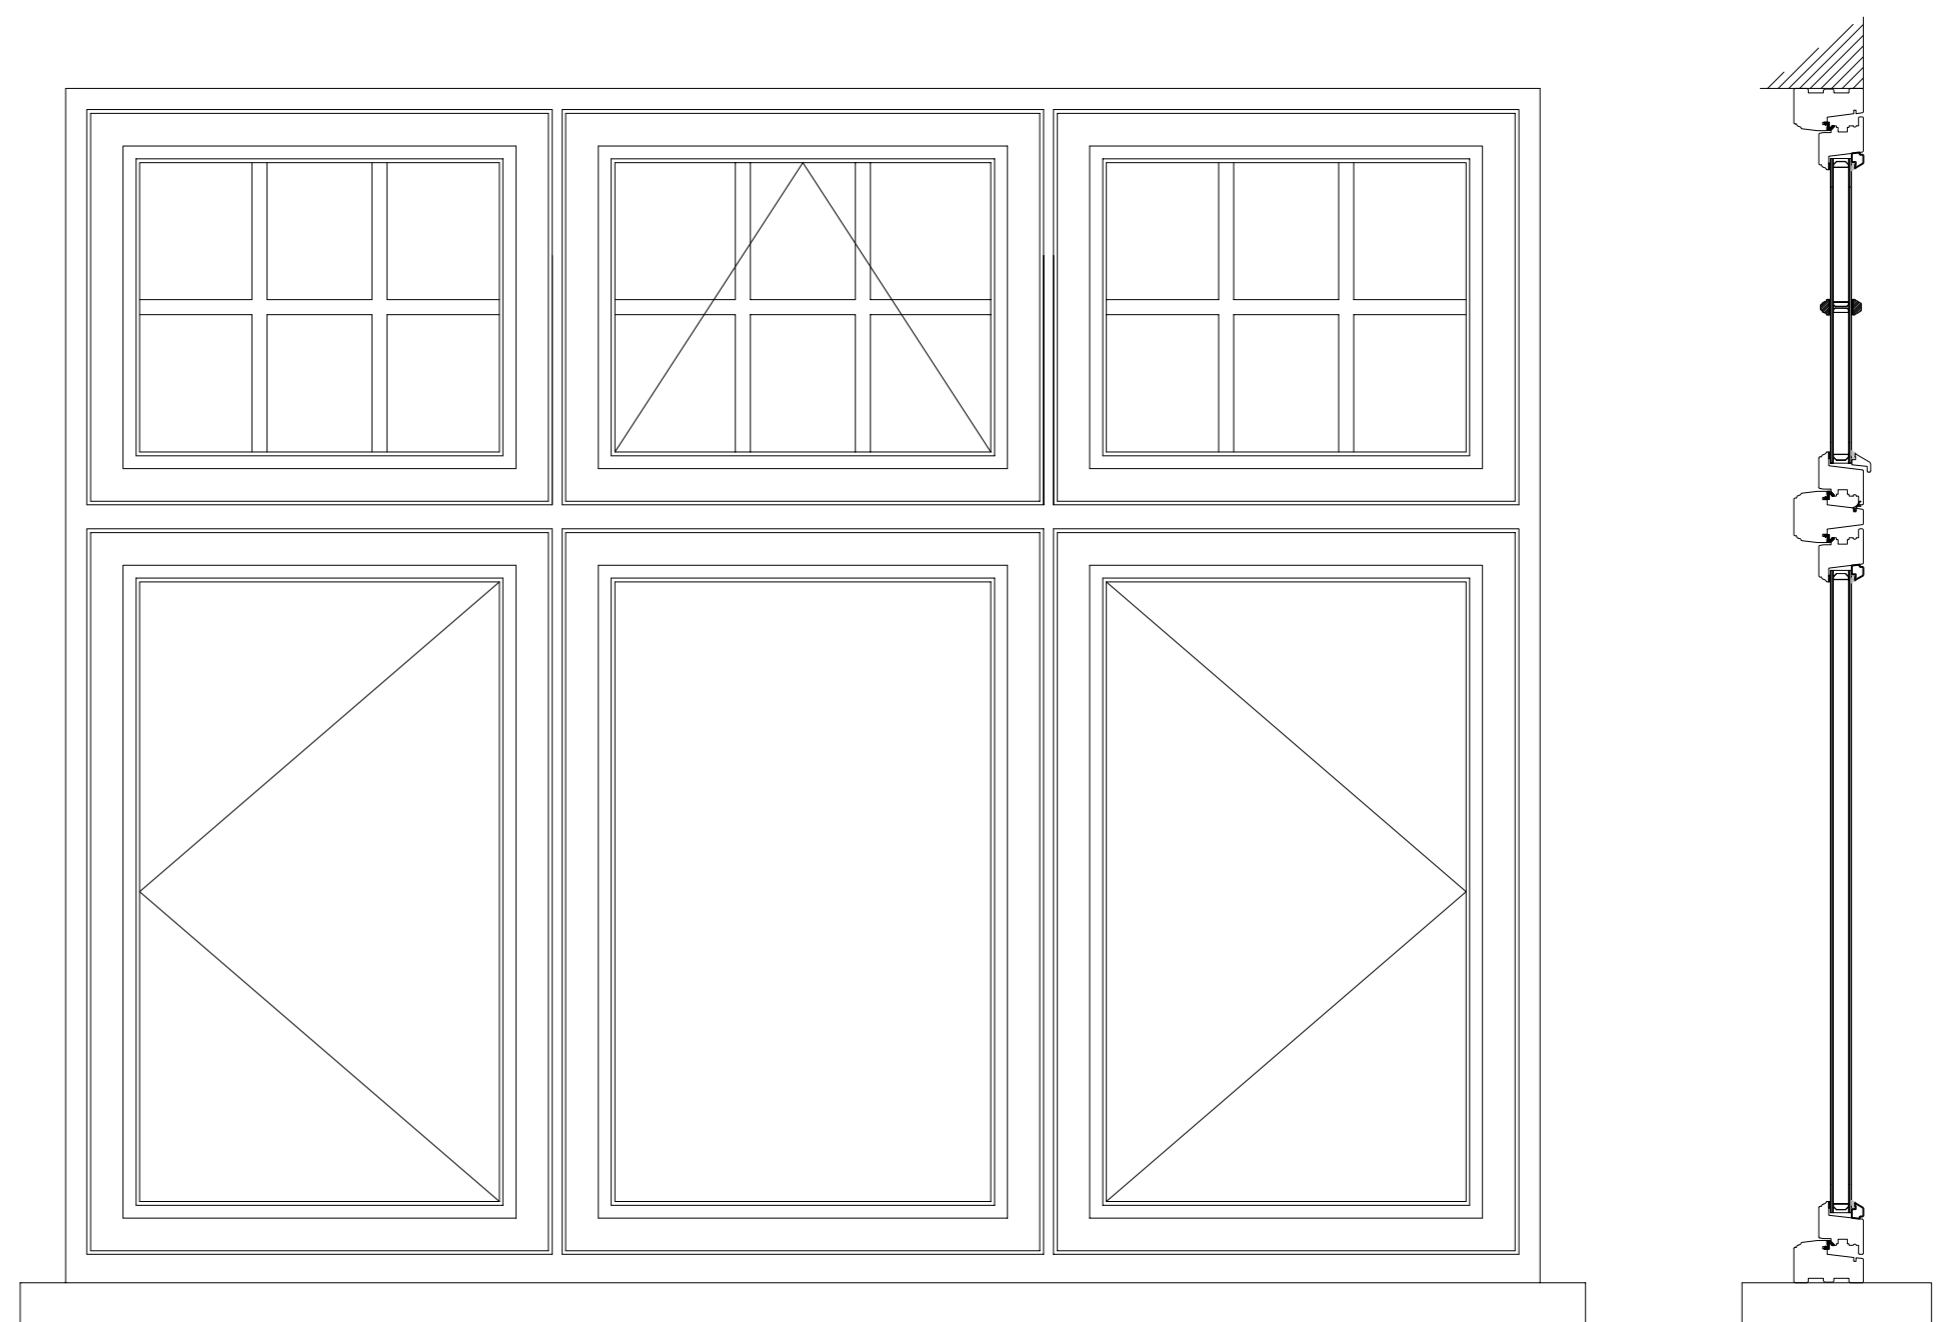

SCALE 1:10  
 AS SHOWN @ A1

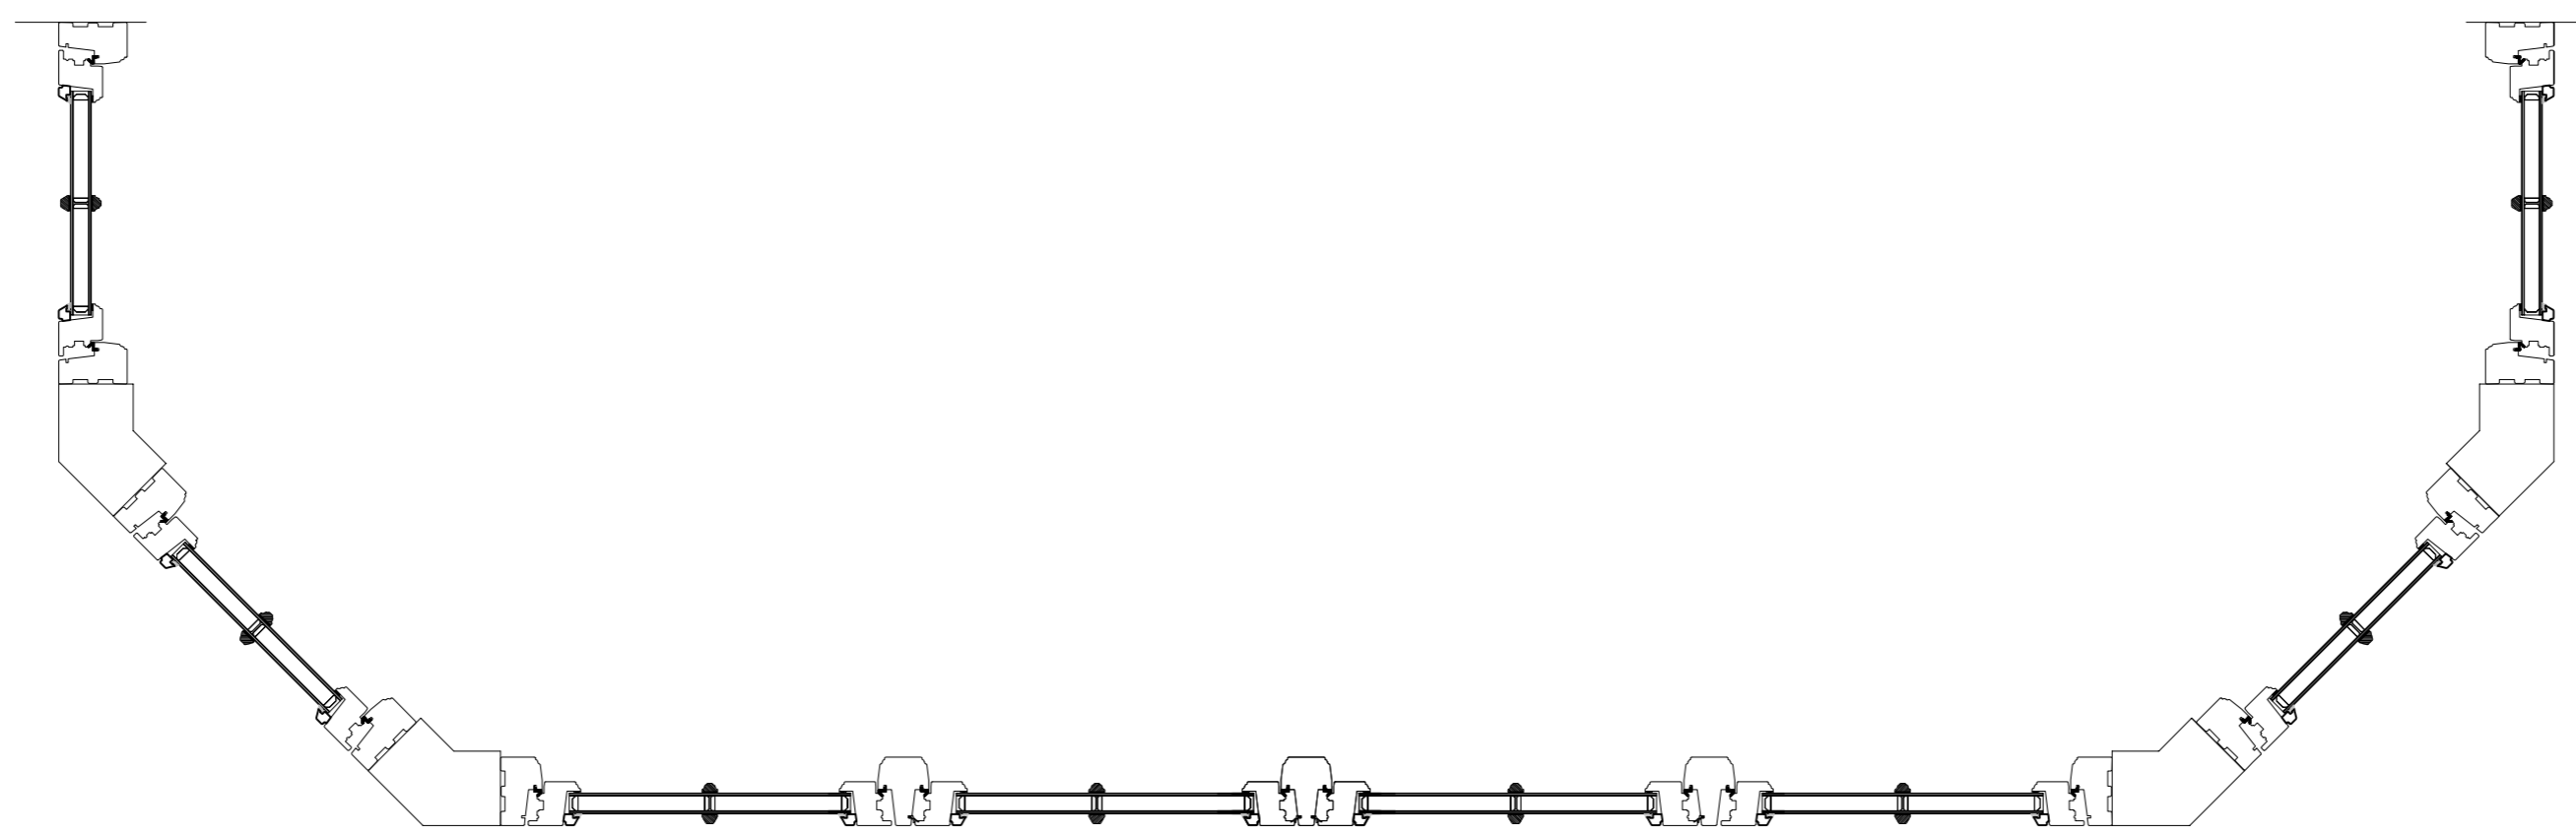

SCALE 1:10  
 AS SHOWN @ A1

NOTES

1. All dimensions are in millimetres(mm) & levels in meters(m) unless noted otherwise.
2. This drawing to be read in conjunction with all relevant specifications.
3. All work to comply with the relevant British Standards, GGF Codes of Practice and Building Regulations if non exempt.

PROJECT NUMBER  
 LW0603AQ

CLIENT  
 MR FORNI  
 239 GOLDHURST TERRACE  
 LONDON  
 NW6 3EP

TITLE  
 CROSS SECTIONS

DRAWN C.SMYTH	CHECKED SR	DATE 13-03-12	SCALE AS SHOWN @ A1
------------------	---------------	------------------	------------------------

DRG. NO. 5093/05	REVISION
------------------	----------



UNIT 7  
 NORTH ORBITAL  
 COMMERCIAL PARK  
 NAPSURY LANE  
 ST ALBANS  
 AL1 1XB