




Existing Side Elevation

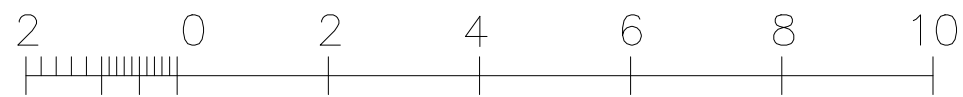

Metres

	 RICS chartered building surveyors Tel: 020 8905 7505 Fax: 020 8205 5374 Symal House, 423 Edgware Road, London, NW9 0HU	Client: Clegtone Properties Limited.	Date: Mar 2012	Scale: 1:100@A3
		Location: Banff House, Glenmore Road, London NW3 4DG.	Dwg. No.: 11079/03C	
		Title: Existing Side Elevation.		