
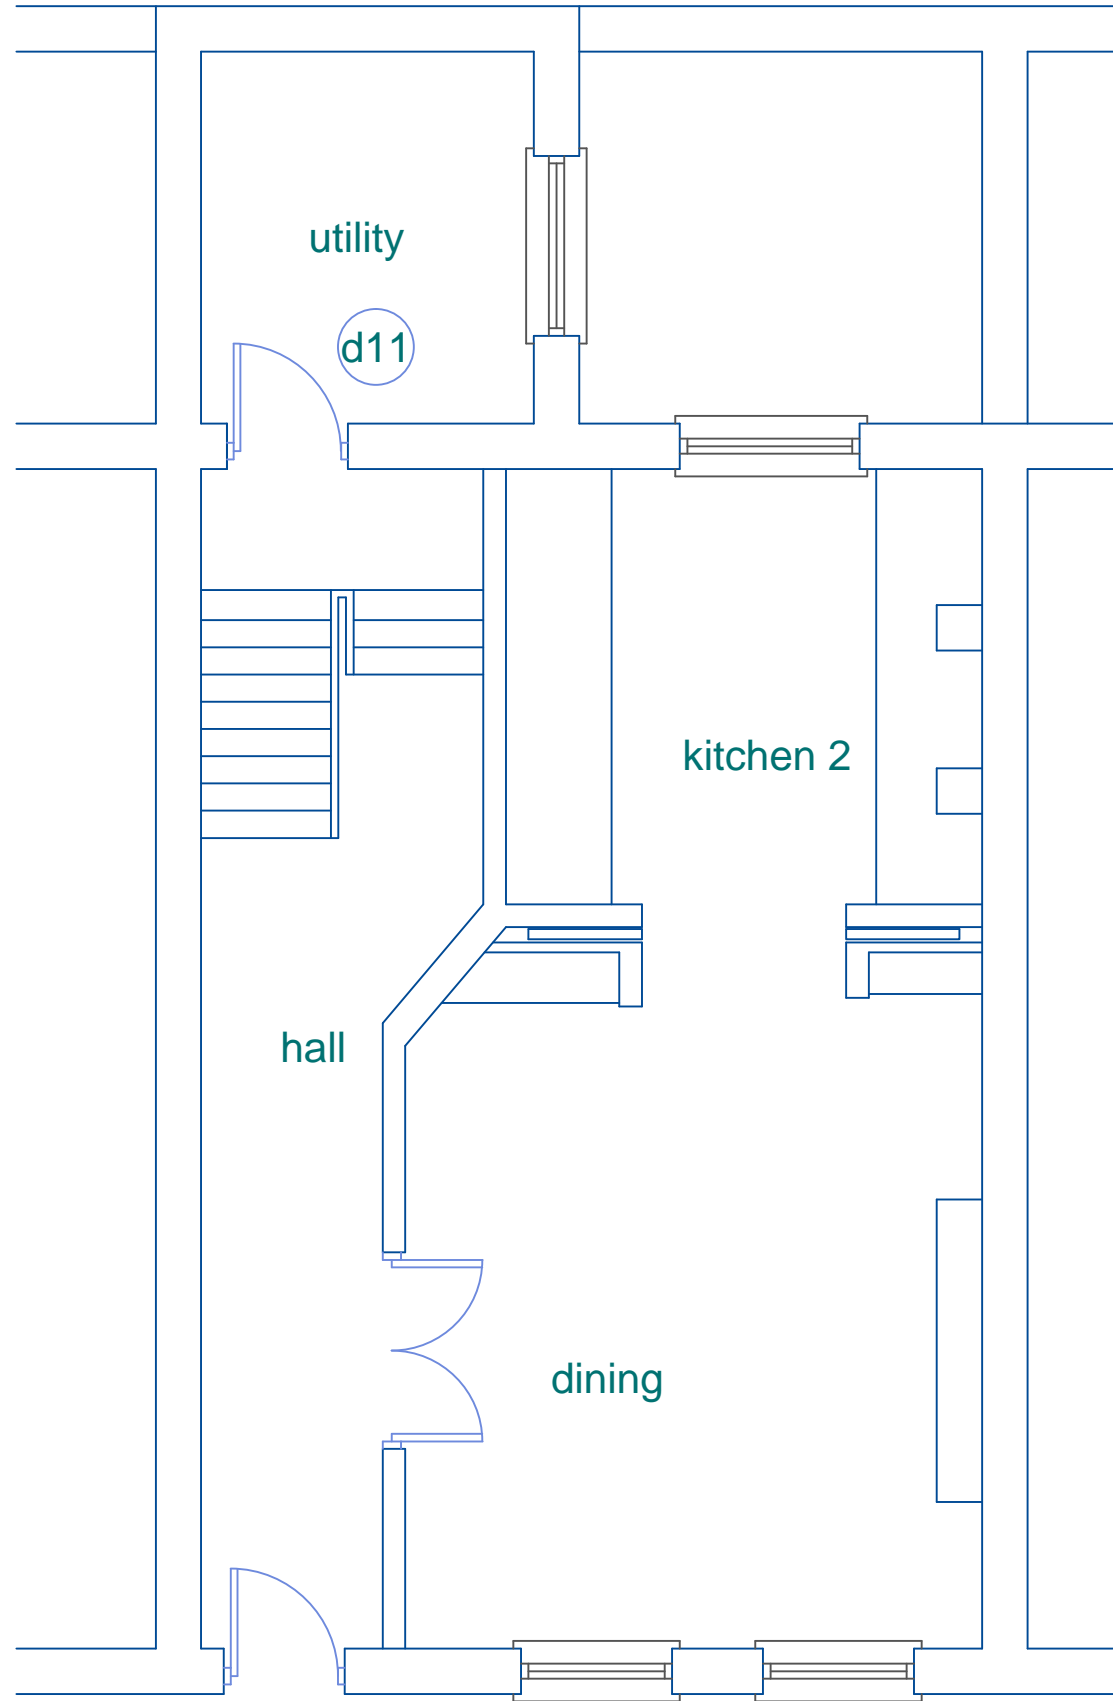


LOWER GROUND FLOOR PLAN existing
no proposed works

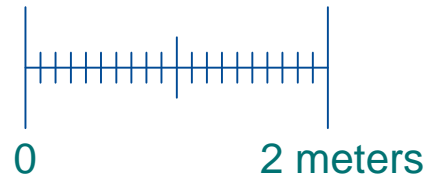

GROUND FLOOR PLAN existing