
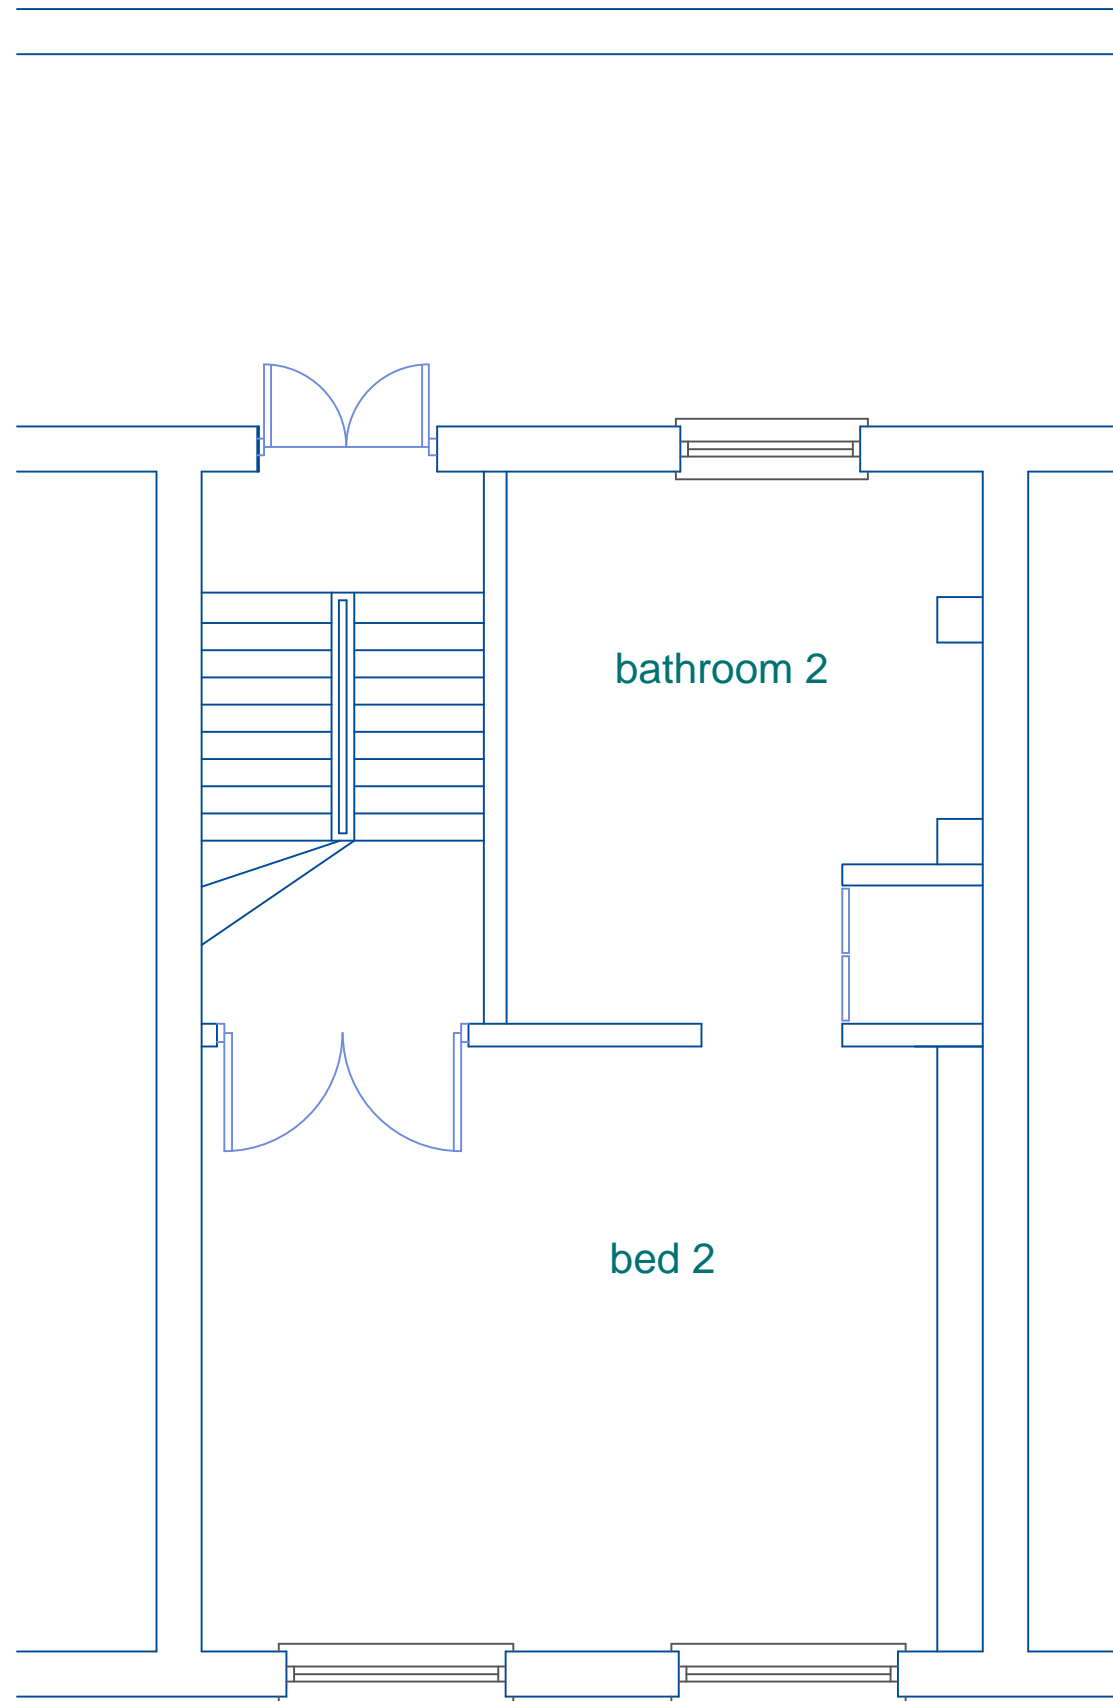


FIRST FLOOR PLAN existing

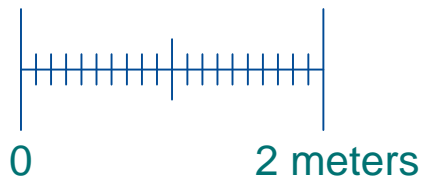

SECOND FLOOR PLAN existing
no proposed works