



GROUND FLOOR plan - demolition

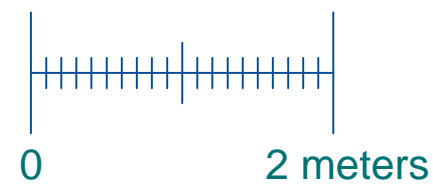

key:
 new
 demolish

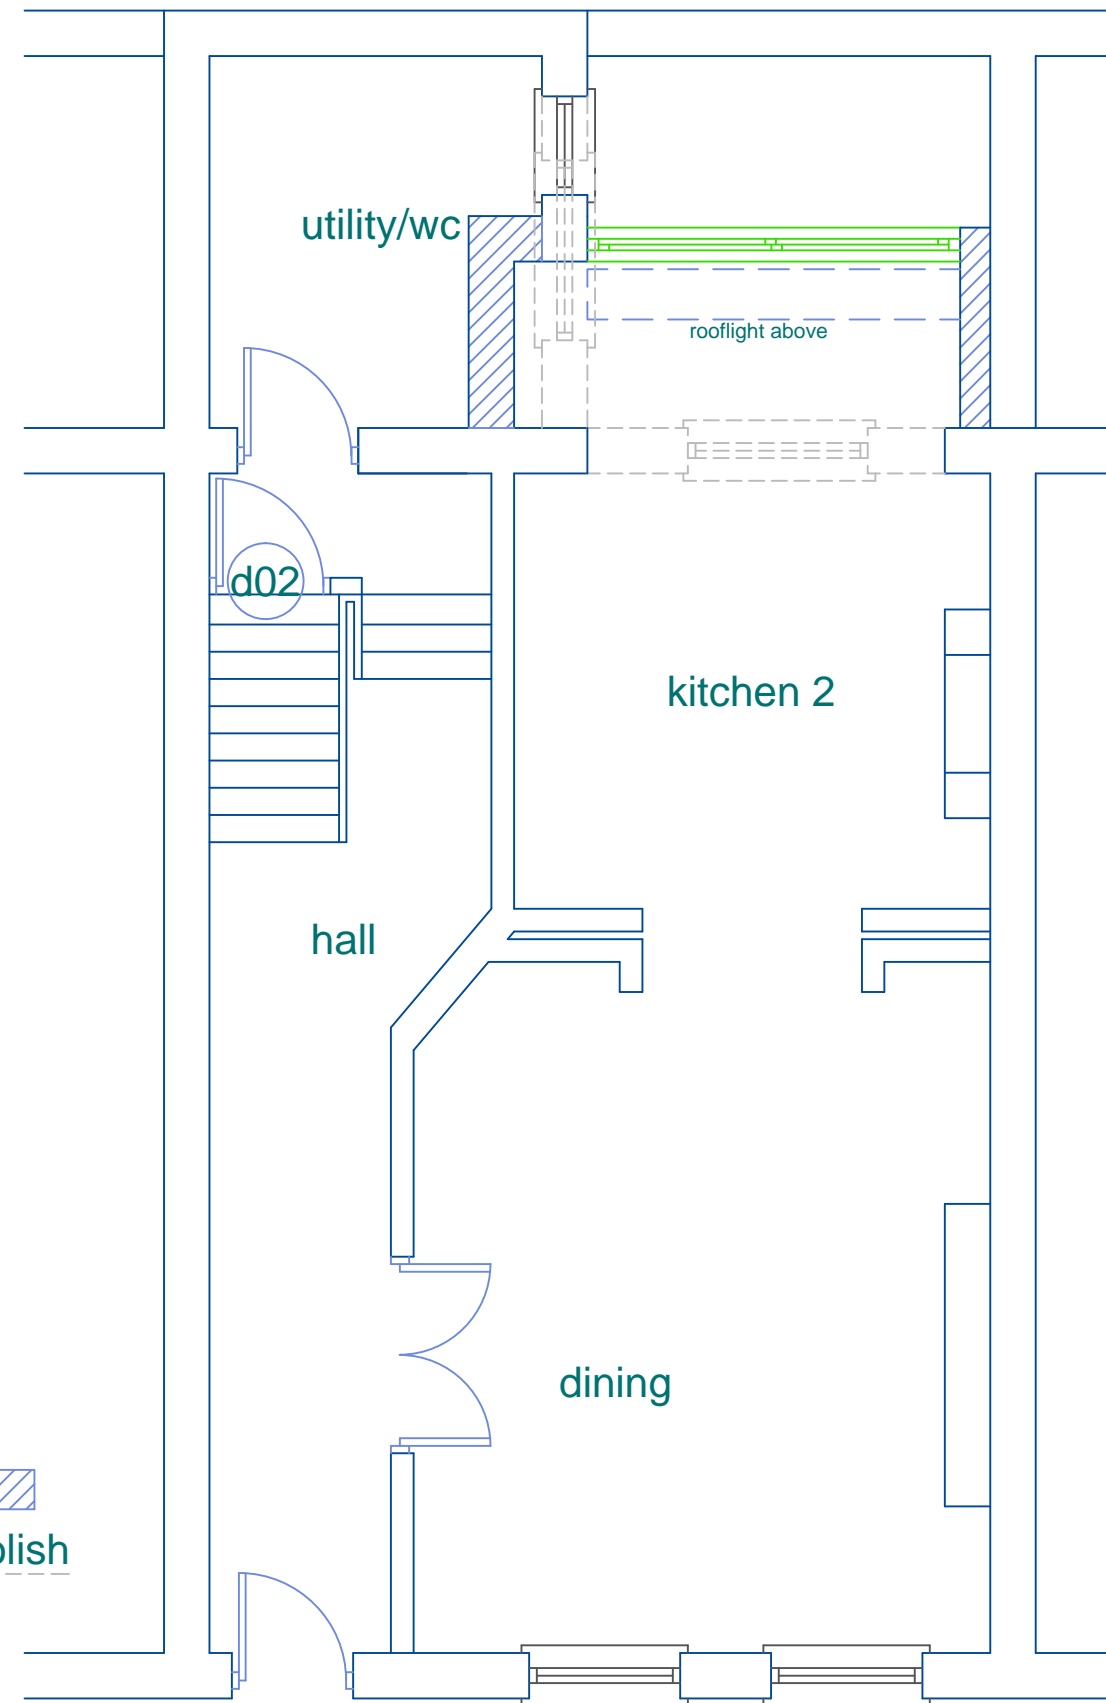

GROUND FLOOR proposed, plus demolition