


key:
 new
 demolish

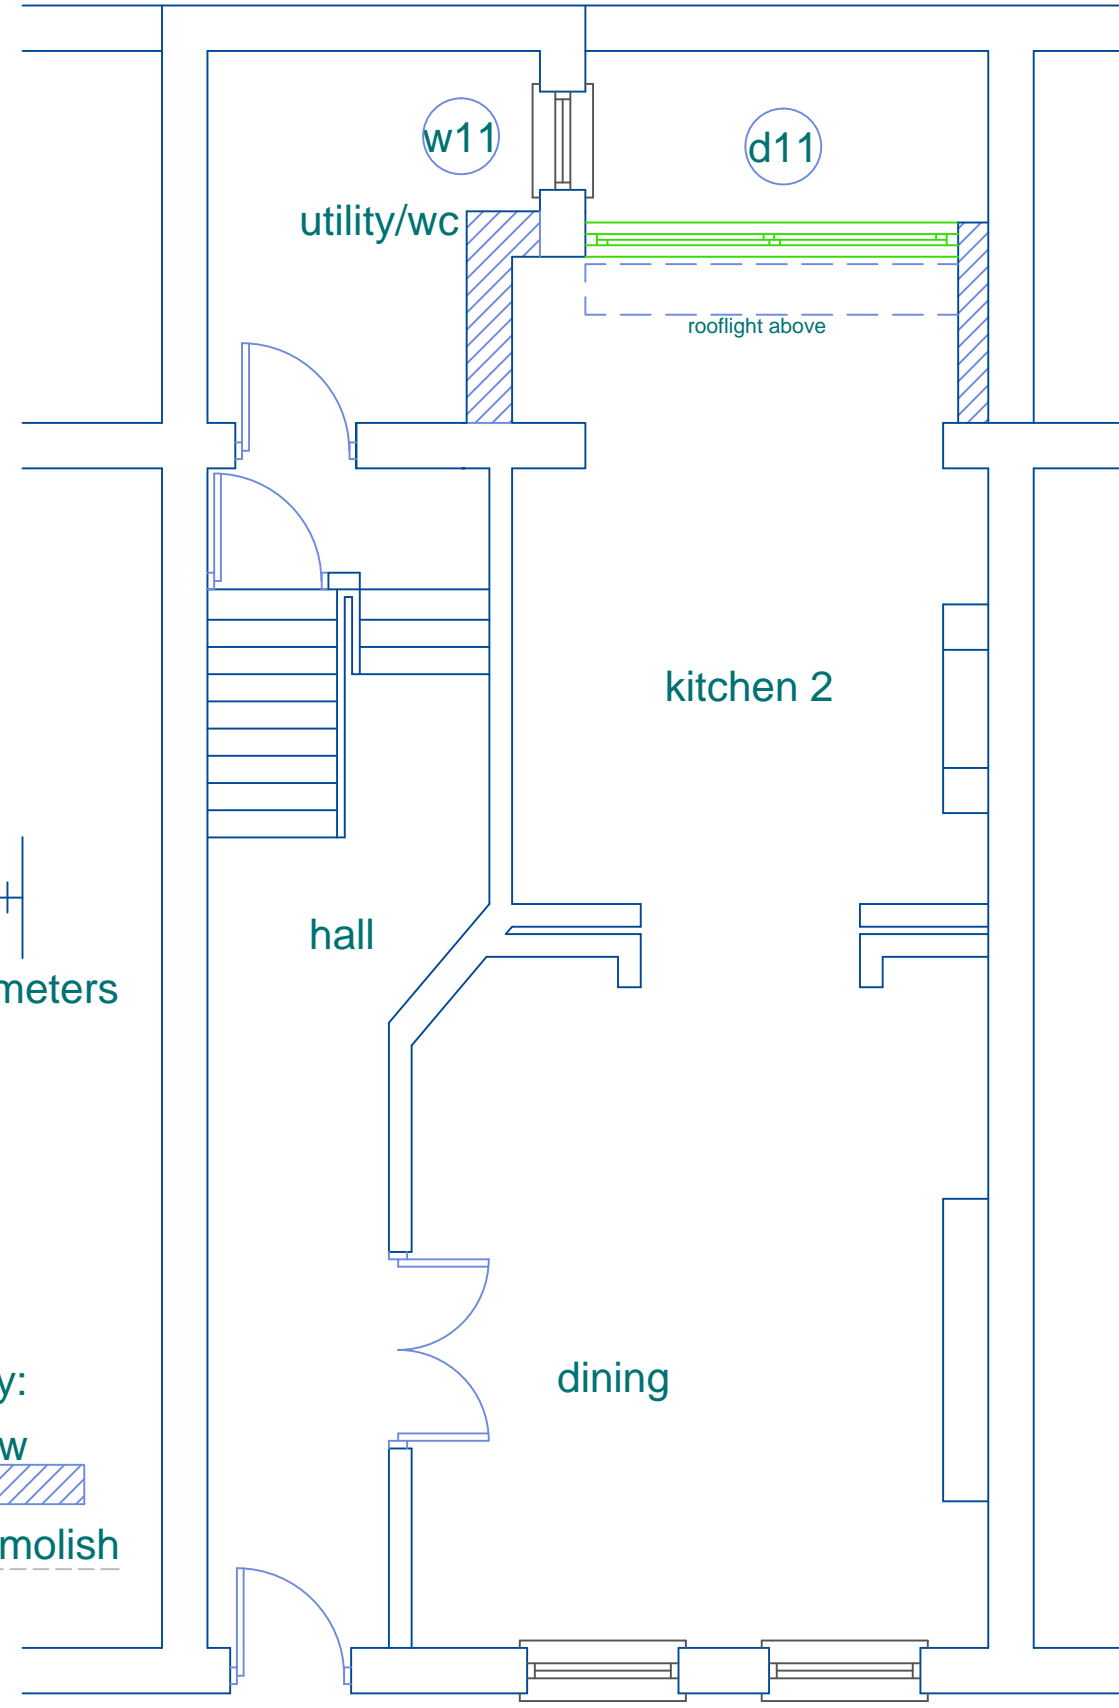

GROUND FLOOR proposed