


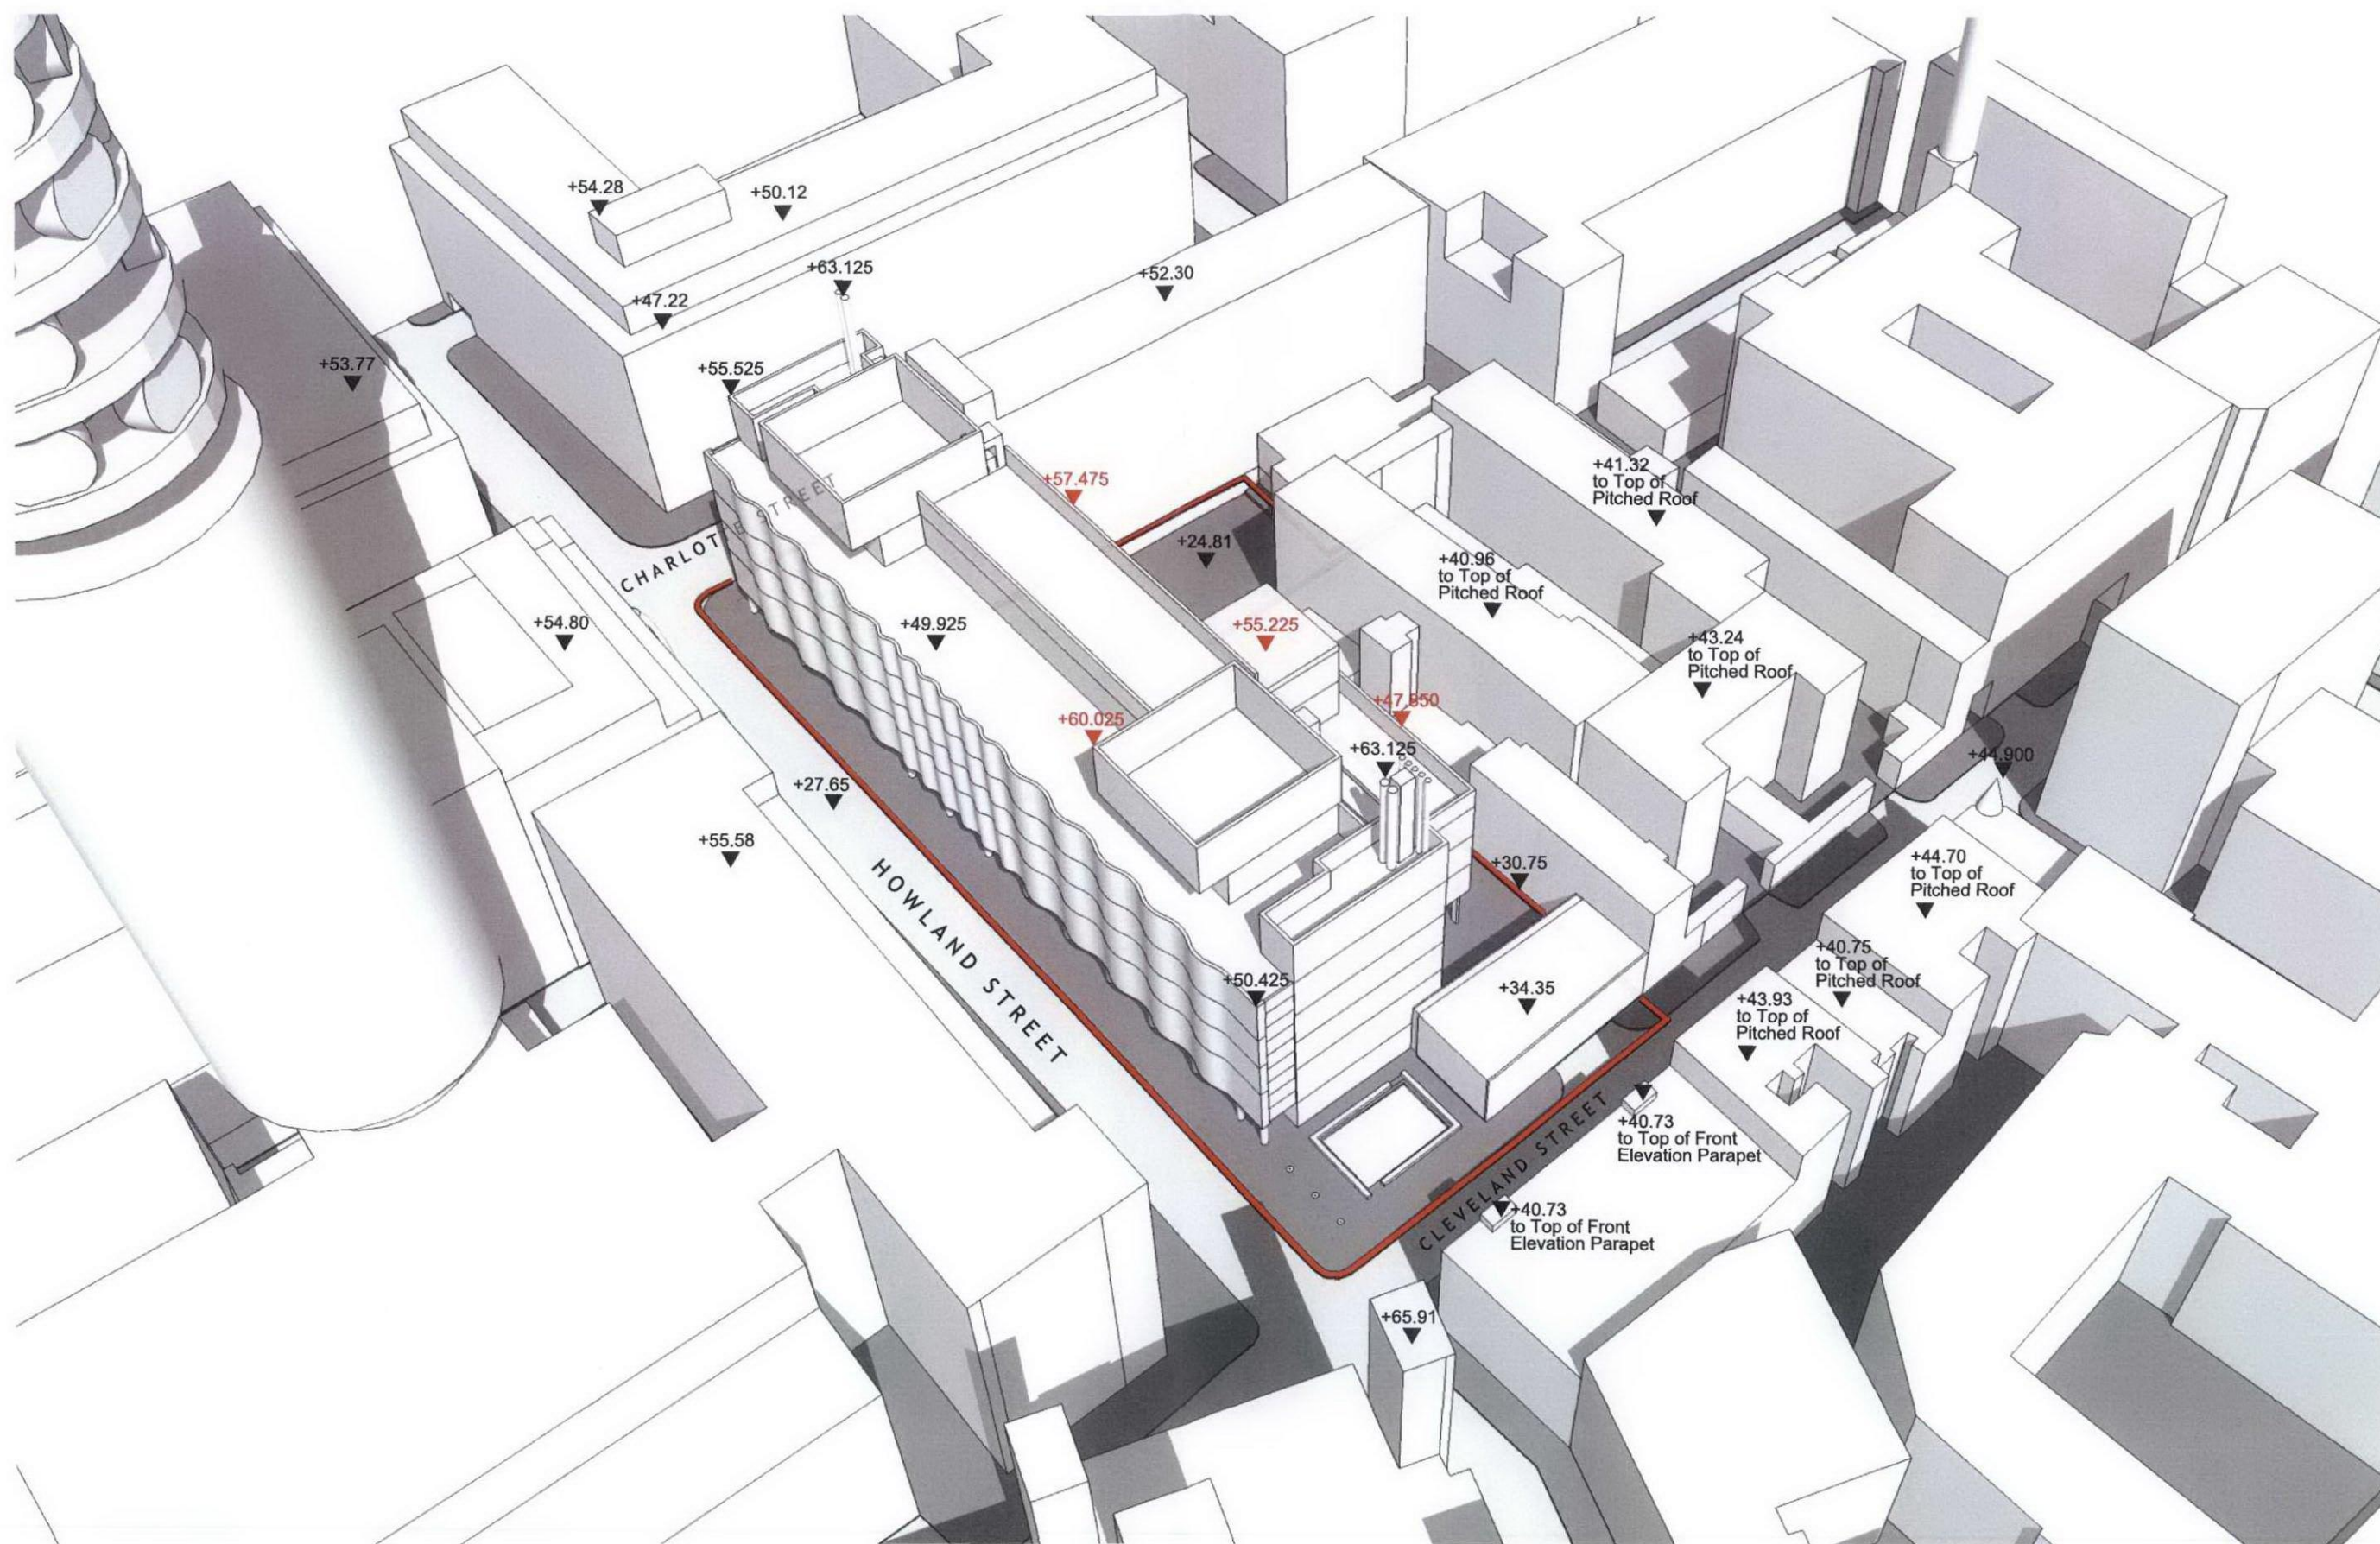

© IAN RITCHIE ARCHITECTS Ltd.

110 Three Colt Street London E14 8AZ United Kingdom
T +44 (0)20 7338 1100 F +44 (0)20 7338 1199

0
SCALE nts @ A3

UCL Howland Street Site

Proposed Amendments to Consented Scheme Building Heights

— Site Boundary
+XX.XXX Amended heights
All heights above ordnance datum

PSK 1626

Status	PRELIMINARY
Date	18.01.12
Job No.	608
Drawn	KS
Checked	LSM