


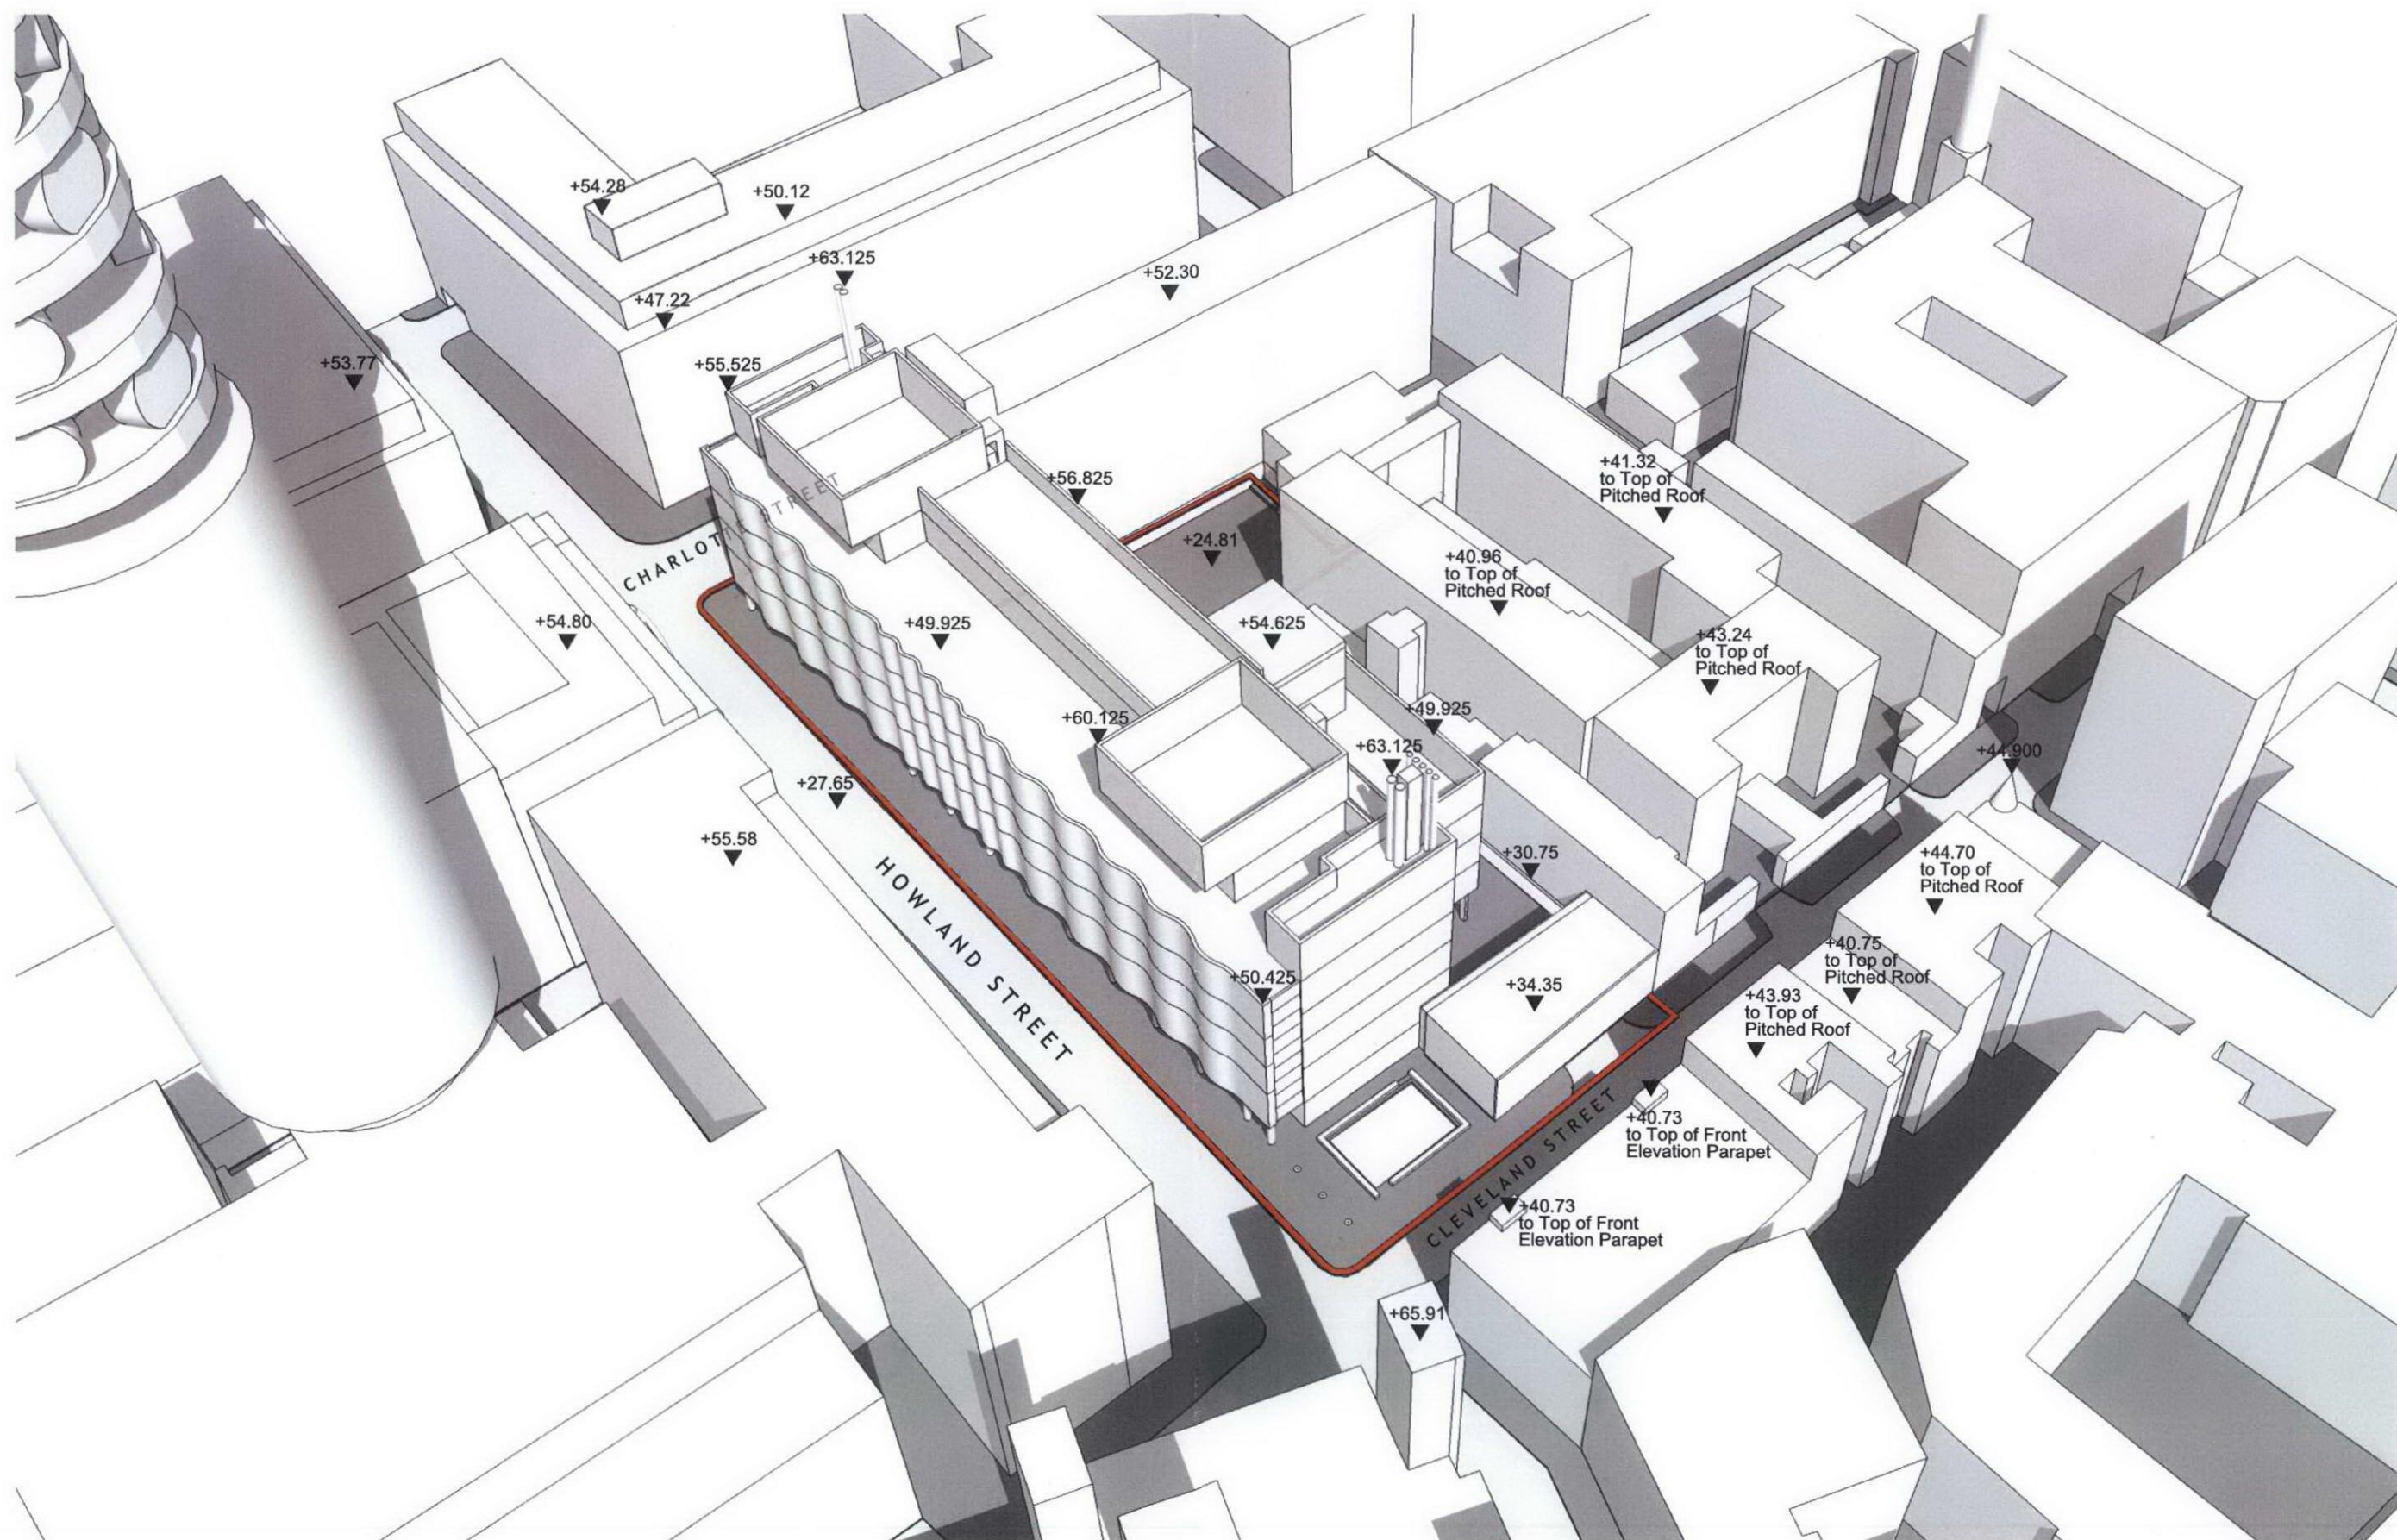

© IAN RITCHIE ARCHITECTS Ltd.

110 Three Colt Street London E14 8AZ United Kingdom
T +44 (0)20 7338 1100 F +44 (0)20 7338 1199

0
SCALE
nts @ A3

UCL Howland Street Site

Consented Scheme Building Heights

Site Boundary
All heights above ordnance datum
Refer to Design & Access Statement P.26

PSK 1625

Status	PRELIMINARY	
Date	18.01.12	Job No. 608
Drawn	KS	Checked LSM