



Notes:

This drawing may not be copied, reproduced or given to any third parties for any reason what so ever without the written permission of HamishBenjamin Limited. Please note this drawing is protected under copyright and remains the property of HamishBenjamin at all times. All dimensions must be checked on site and not scaled from the drawing.

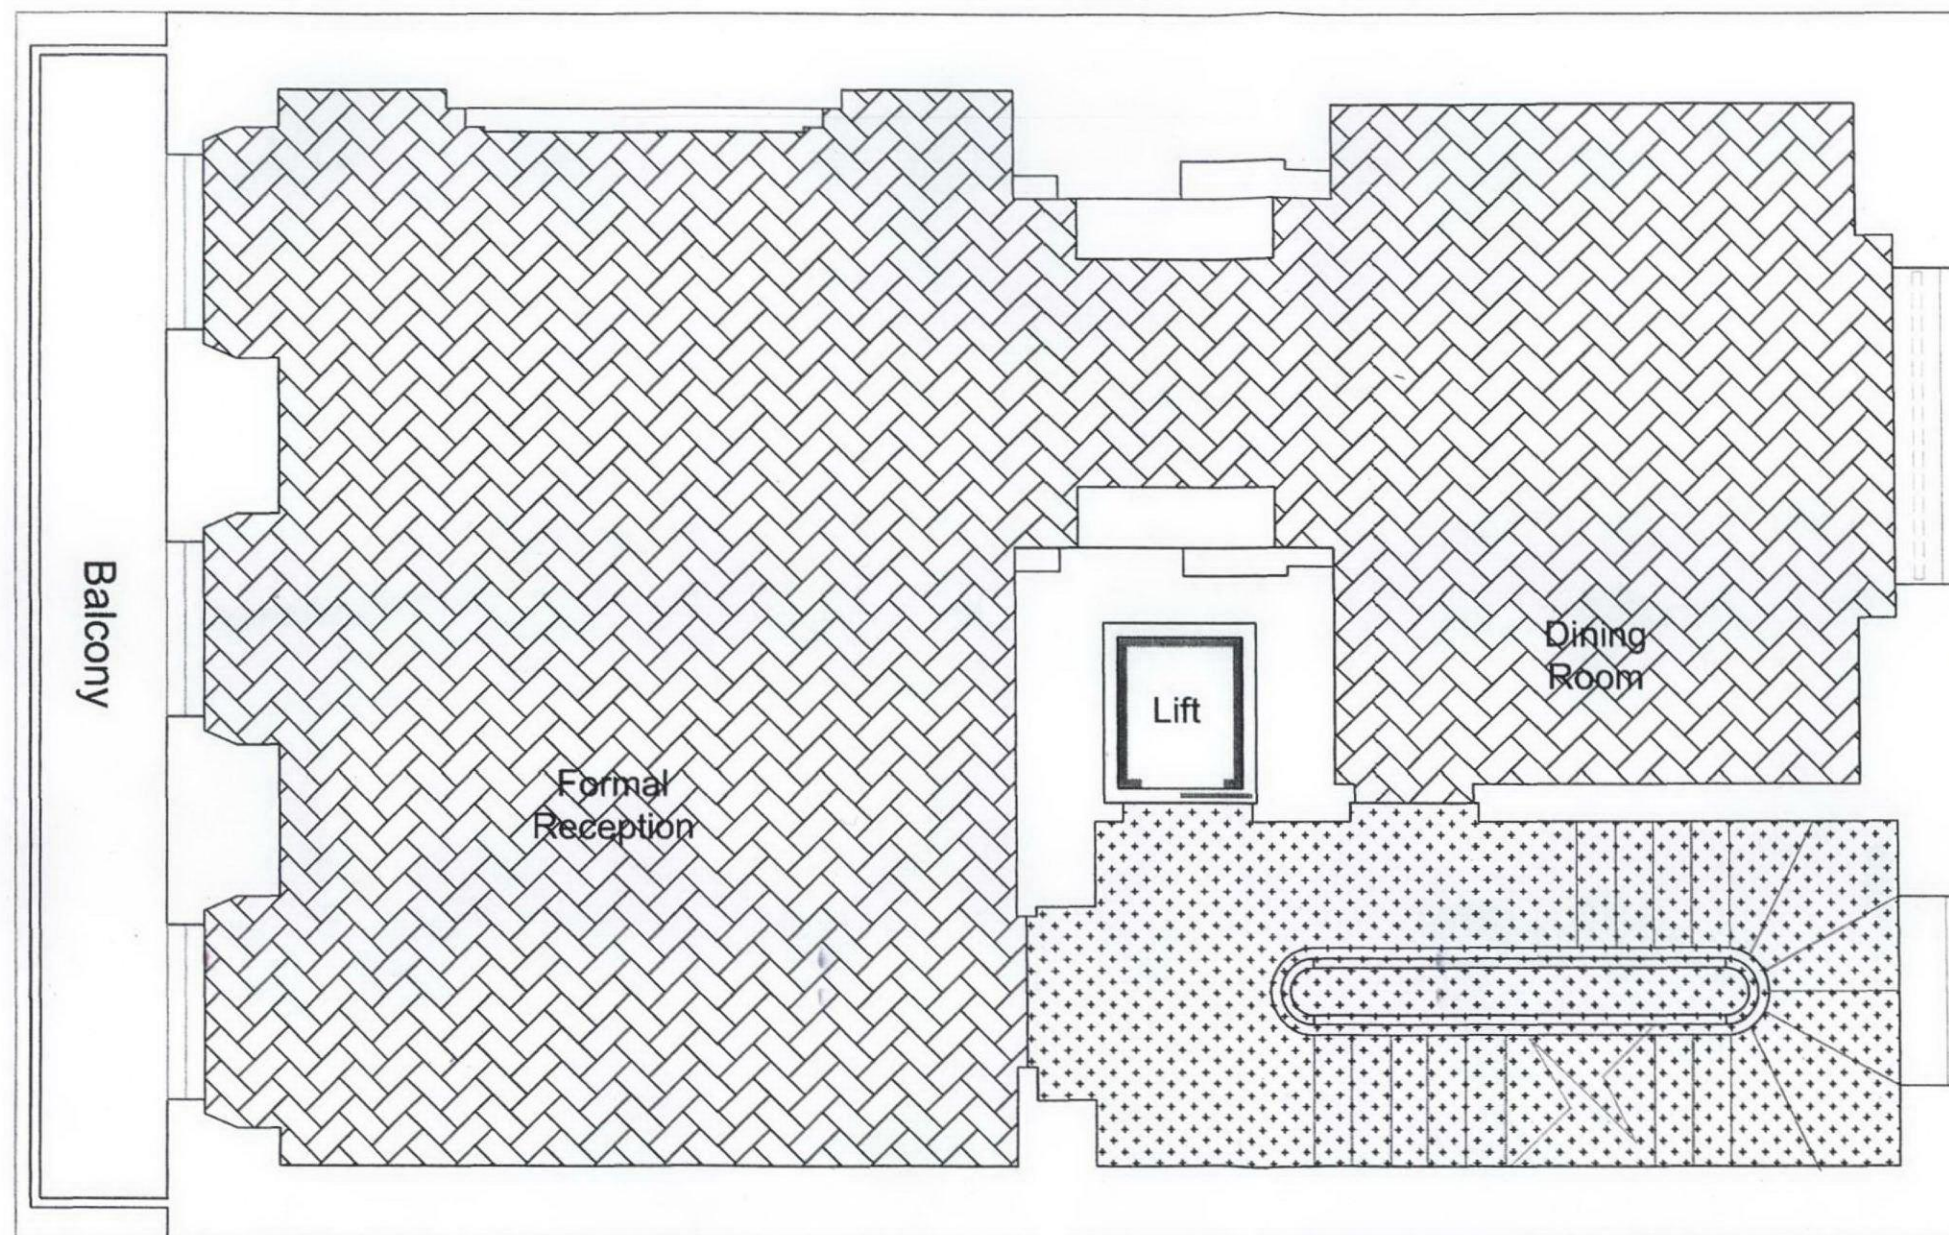

17 Chester Terrace - Proposed Floor Finishes
First Floor - 1:50@A3

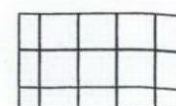


Marble
Tiles, size TBC



Carpet Colour
and type TBC



Timber parquet
Colour TBC

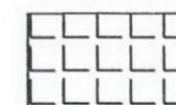

Stone
Tiles, size TBC

A	Value engineering exercise	10.03.09	BJ
Rev	Description	Date	By

Project
17 Chester Terrace
Regents Park. London

Client
Private Client

Job No. 09_020	Drg No. 010	Rev
-------------------	----------------	-----

Title
Floor Finishes
First Floor
FF

Date 09_07_30	Scale 1/50@A3
------------------	------------------

Drawn By
Benjamin

HamishBenjamin

HamishBenjamin
5 Hartswood Road, Shepherd's Bush
London, W12 9NQ
Tel: 07894616560
Email: hamish@hamishbenjamin.com
benjamin@hamishbenjamin.com