

Notes:

This drawing may not be copied, reproduced or given to any third parties for any reason what so ever without the written permission of HamishBenjamin Limited. Please note this drawing is protected under copyright and remains the property of HamishBenjamin at all times. All dimensions must be checked on site and not scaled from the drawing.

Rev	Description	Date	By

Project
17 Chester Terrace
Regents Park. London

Client
Private Client

Job No.	Drg No.	Rev
09_020	023	

Title
Audio Visual
Second Floor
AV


Date	Scale
09_07_30	1/50@A3

Drawn By
Benjamin

HamishBenjamin

HamishBenjamin
5 Hartswood Road, Shepherd's Bush
London, W12 9NQ
Tel: 07894616560
Email: hamish@hamishbenjamin.com
benjamin@hamishbenjamin.com

A3 297mm x 420mm

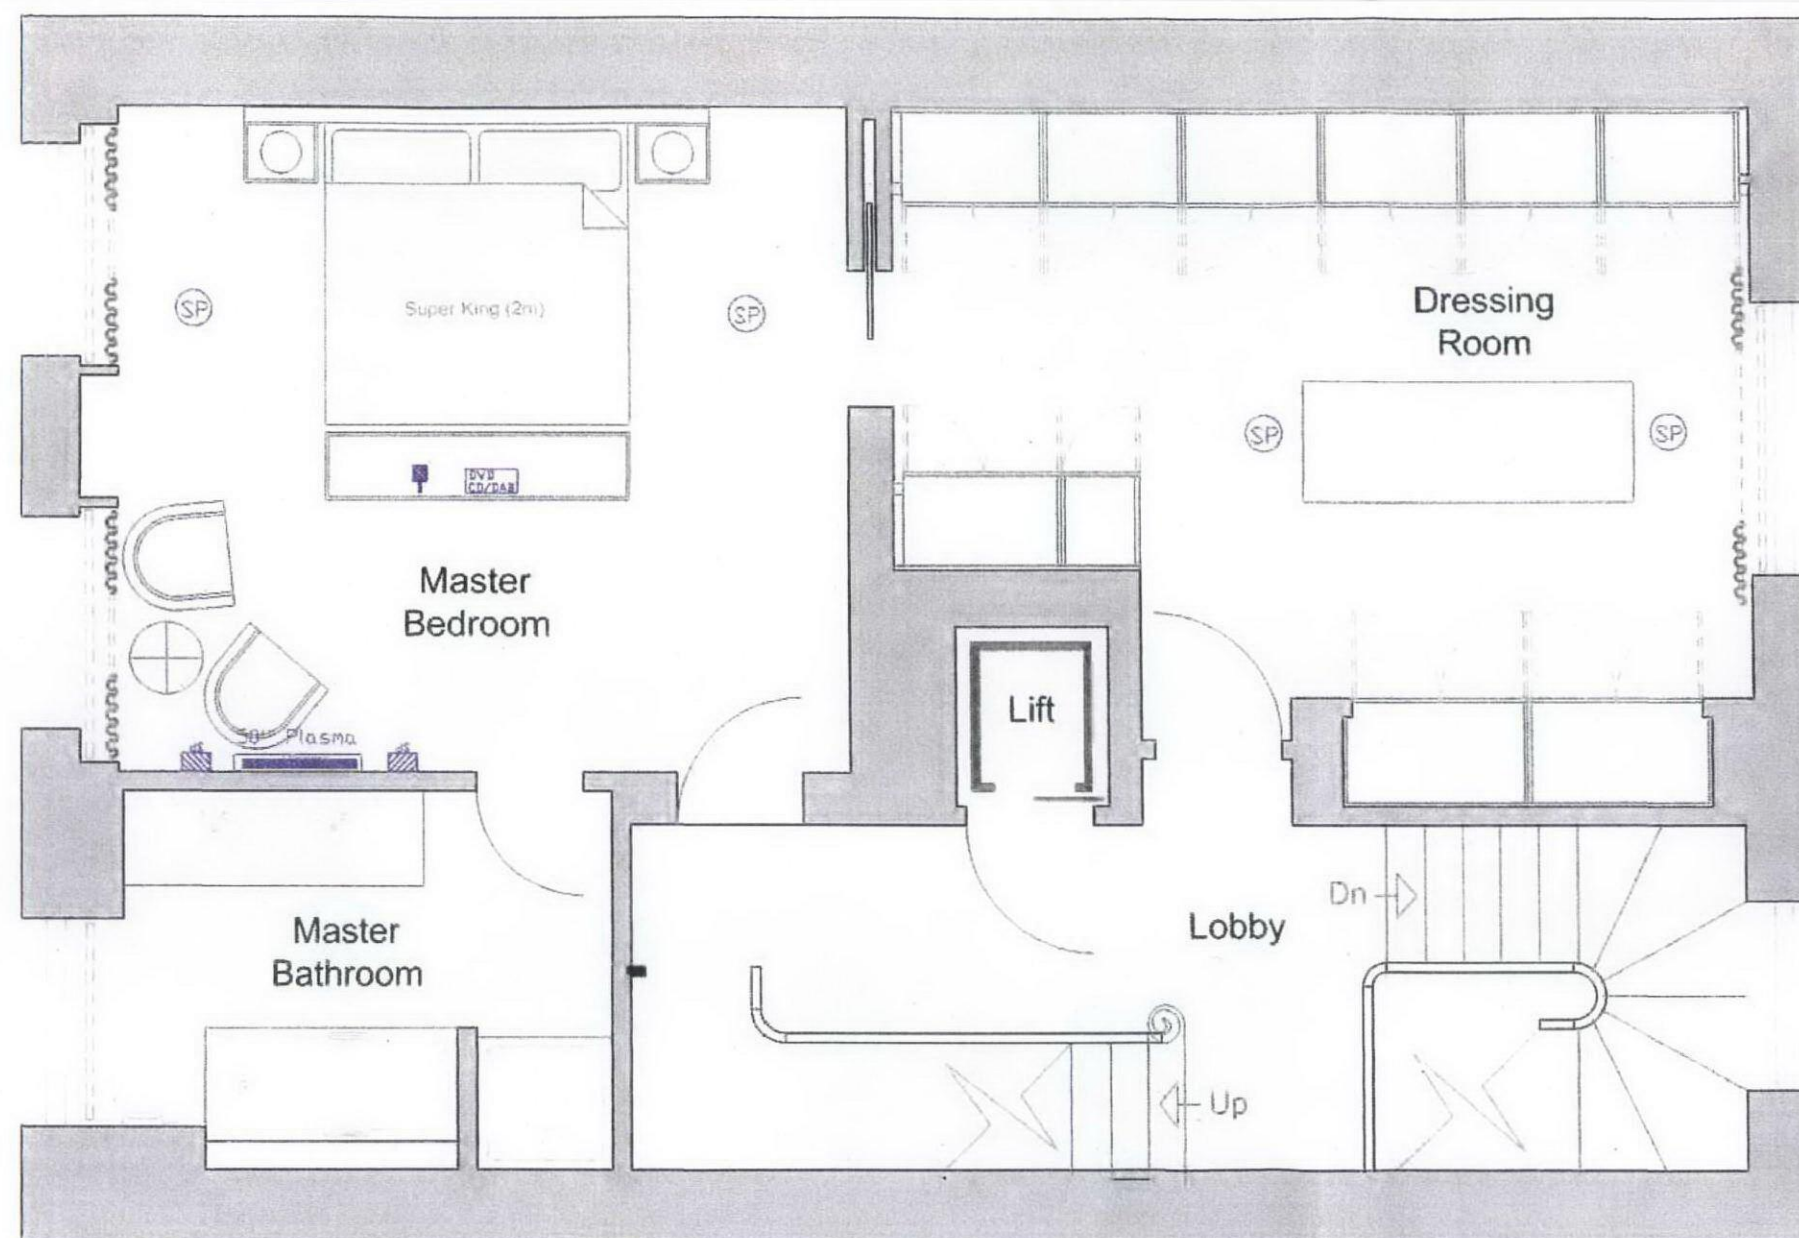

17 Chester Terrace - Proposed Audio Visual
Second Floor - 1/50@A3



CEILING SPEAKER
See specification for details



DVD/ CD/ DAB
See specification for details



PLASMA TV
See specification for details



I POD DOCKING STATION
See specification for details



WALL SPEAKER
See specification for details