


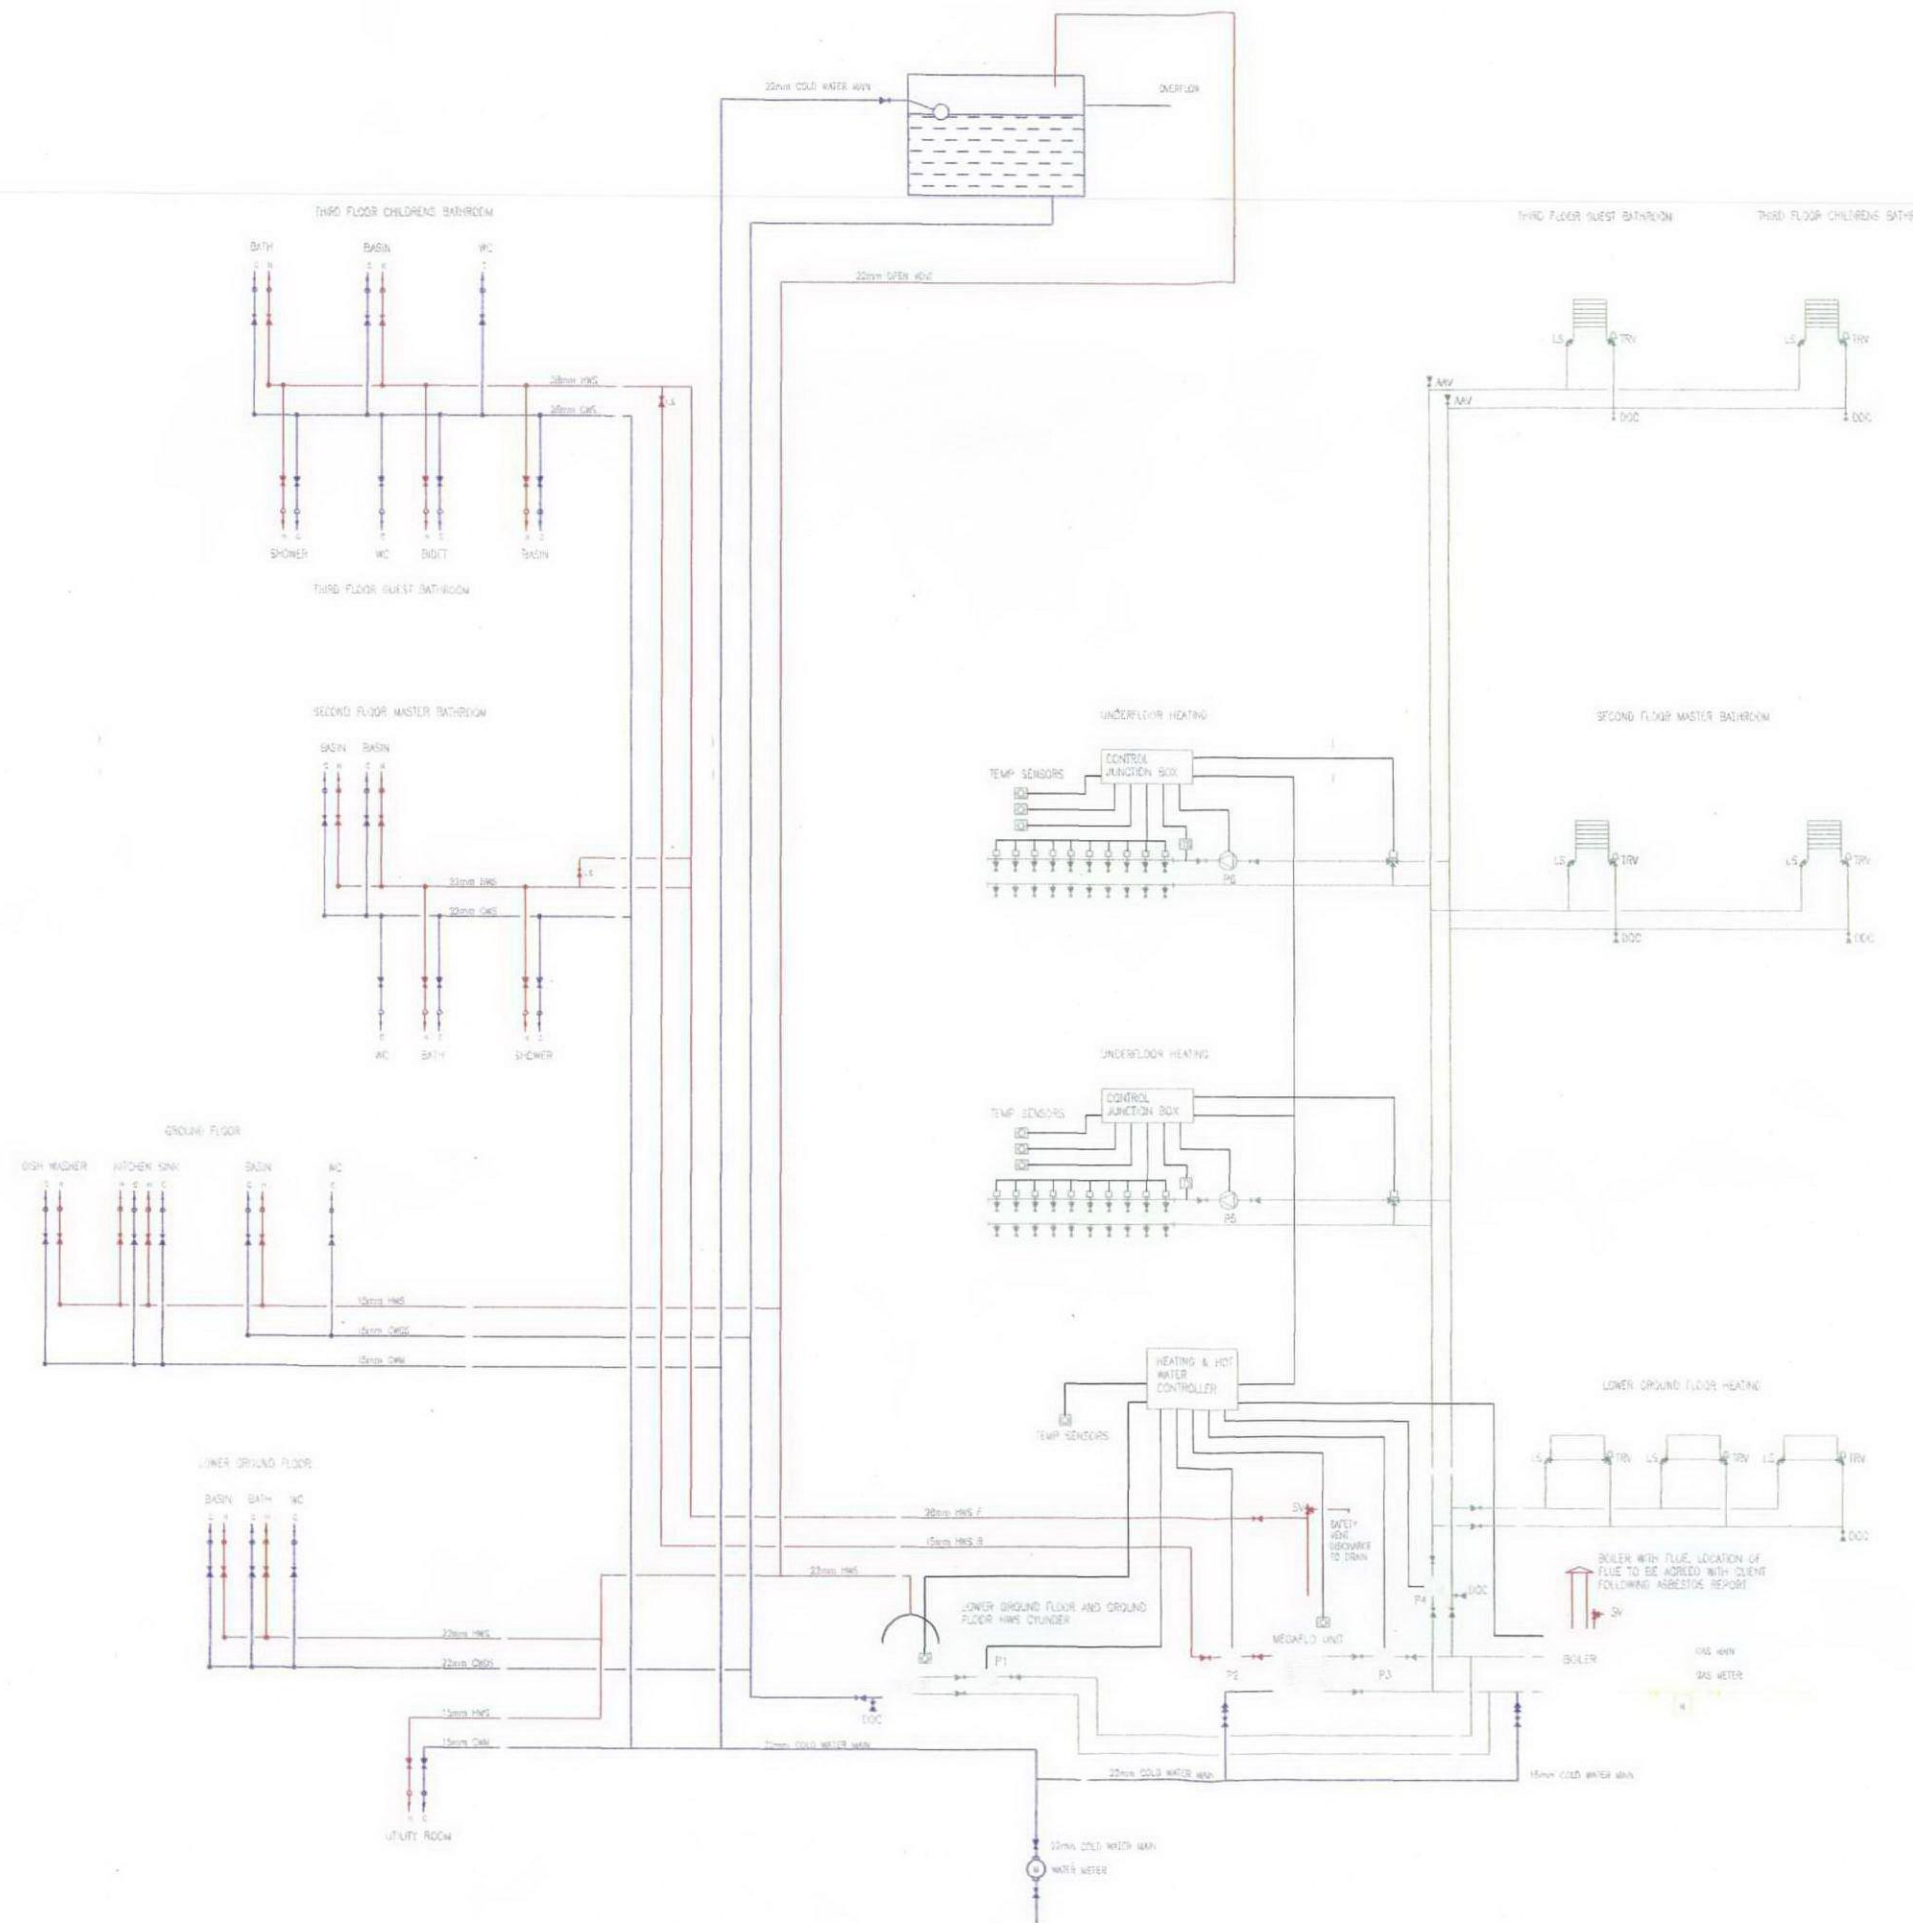

- NOTES**
- P1 LOWER GROUND FLOOR AND GROUND FLOOR HWS PRIMARY PUMP - TIME CLOCK CONTROL
 - P2 BRONZE HWS CIRCULATING PUMP - 24/7
 - P3 SECOND AND THIRD FLOORS HWS PRIMARY PUMP - TIME CLOCK CONTROL
 - P4 HEATING PUMP - TIME CLOCK CONTROL
 - P5 GROUND & FIRST FLOOR UNDERFLOOR HEATING PUMP - TIME CLOCK CONTROL WHEN HEATING IS OPERATING
 - P6 SECOND & THIRD FLOOR UNDERFLOOR HEATING PUMP - TIME CLOCK CONTROL WHEN HEATING IS OPERATING
 - UNDERFLOOR HEATING ROOM TEMPERATURE SENSORS AND UNDERFLOOR HEATING CONTROL VALVES ARE TO BE INTERFACED WITH THE AIR CONDITIONING UNITS
 - NEW DOMESTIC SERVICES CONNECT TO EXISTING BATHROOM PIPEWORK
 - KITCHEN IS BEING REPLACED, NEW SERVICES TO BE INSTALLED
 - GAS TO BOILER IN PLANTROOM ONLY. CONFIRMATION REQUIRED THAT THERE IS NO GAS REQUIRED FOR GAS FIRES OR THE NEW KITCHEN
 - WORKS TO BOILER FLUE SUBJECT TO ASBESTOS REPORT

RECEIVED
22 FEB 2012

PARKER
AIR CONDITIONING LIMITED

GLOUCESTER HOUSE CLARENCE COURT
RUSHMORE HILL ORPINGTON BR6 7LZ
Tel: 01899 859797 Fax: 01899 859966 e-mail: info@parker-ac.co.uk

PROJECT:
17 CHESTER TERRACE

TITLE:
MECHANICAL SCHEMATIC

SCALE: NTS DATE: 17-08-09 DRAWN: RP

DRAWING No: 20046-06