


1
SK-036
Detail of bracket fixing
1:20 @ A3

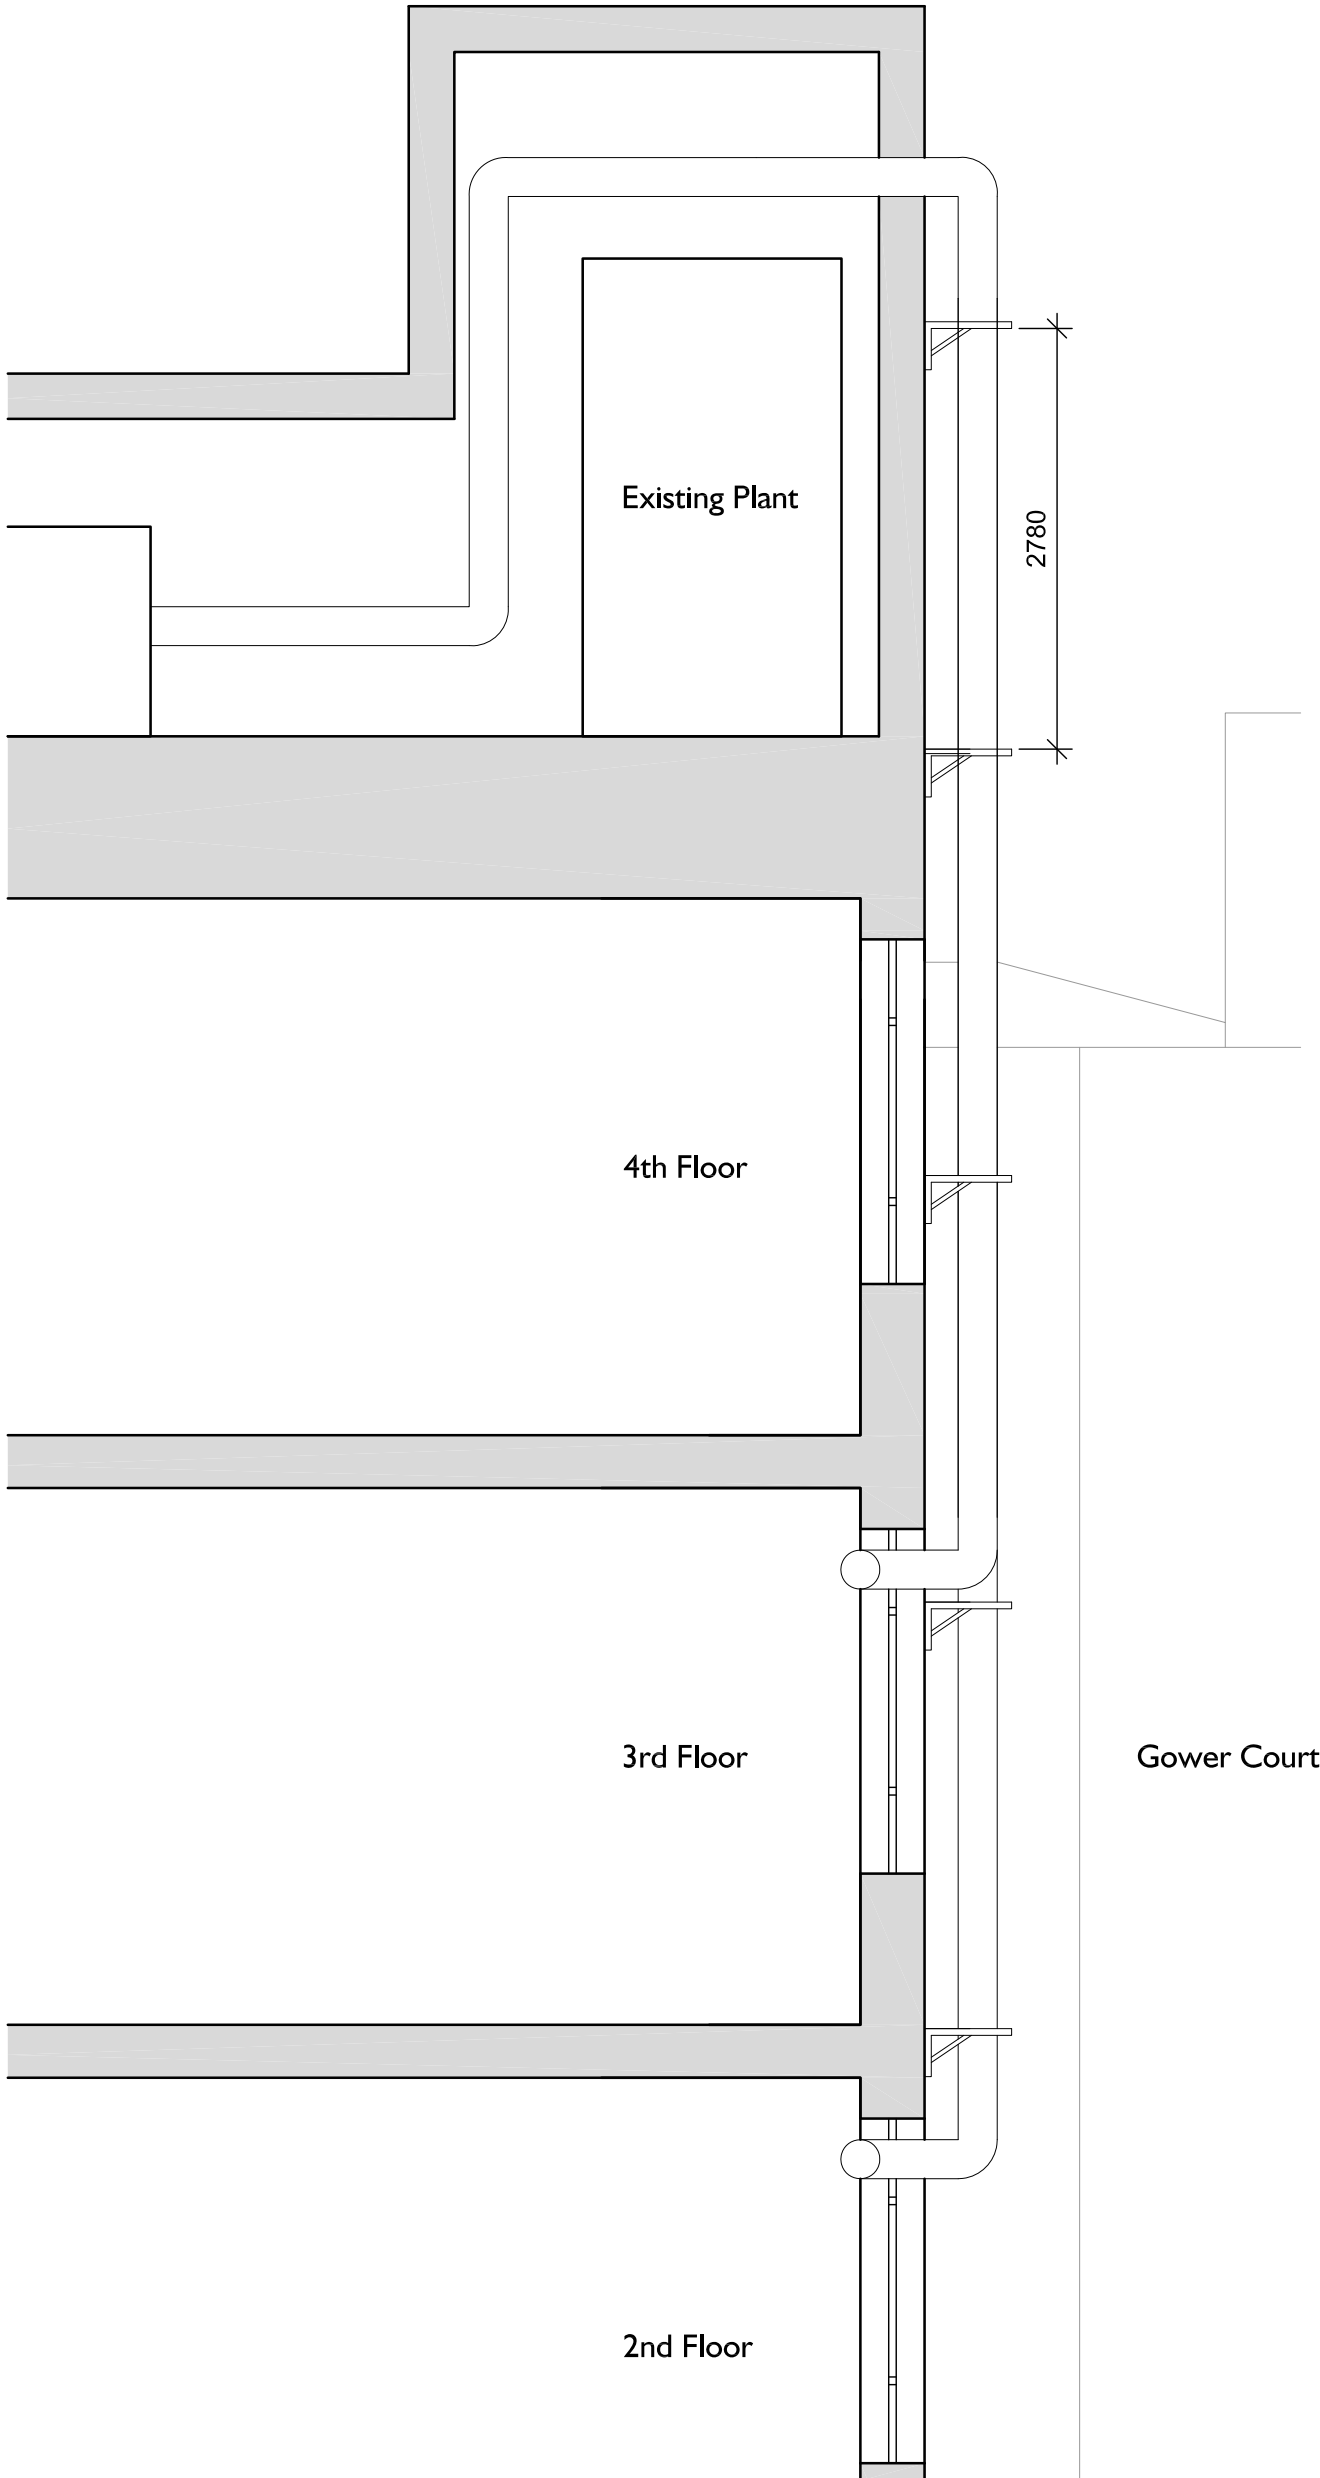

2
SK-036
Proposed Section showing external flues
1:50 @ A3

Status	Description	date	drawn by	checked by
-	FOR INFORMATION	28.02.2012	KD	MS

"copyright and ownership of this drawing is vested in paul murphy architects whose prior written consent is required for its use, reproduction or for publication to any third party.
all rights reserved by the law of copyright and by international copyright conventions are reserved to paul murphy architects and may be protected by court proceedings for damages and/or injunctions and costs."

do not scale this drawing
all written dimensions are in millimetres
any inconsistencies to be reported to the architect immediately

© paul murphy architects 2007

PaulMurphyArchitects

The Foundry
7 Glenthorne Mews
London W6 0LJ

T 020 8846 2520
F 020 8846 2521

info@paulmurphyarchitects.co.uk
www.paulmurphyarchitects.co.uk

client UCL Dept. Physics & Astronomy

project UCL 1st floor phycsis labs

drawing Proposed Section Showing Ext. Extraction Flues

stage EFG

scale Varies @ A3

no 1112 SK-036

rev -