




A:

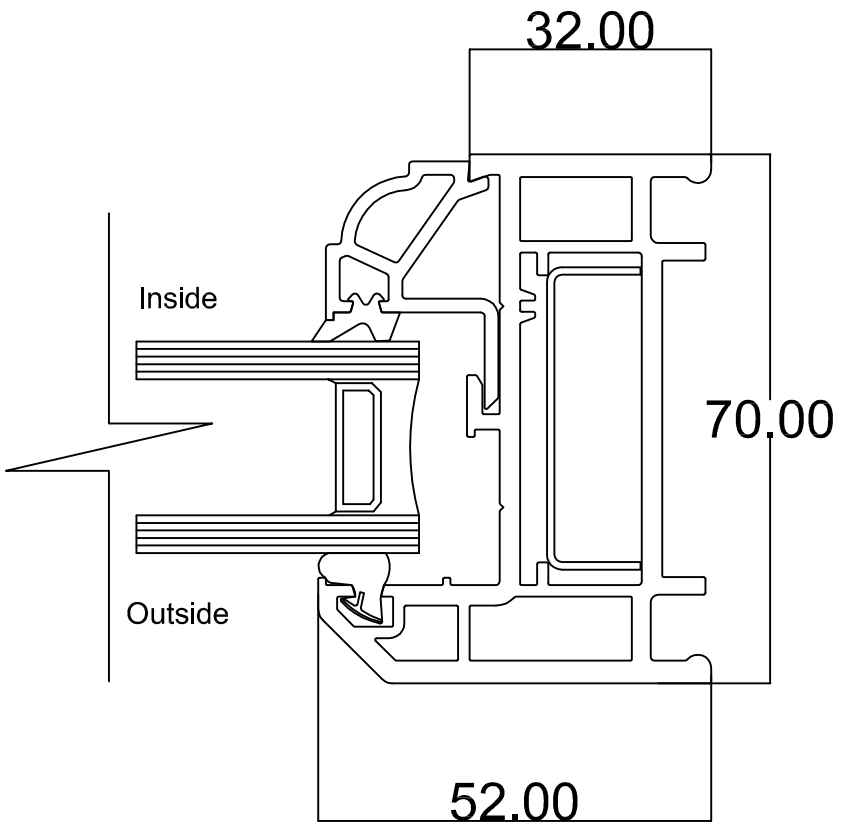


B:

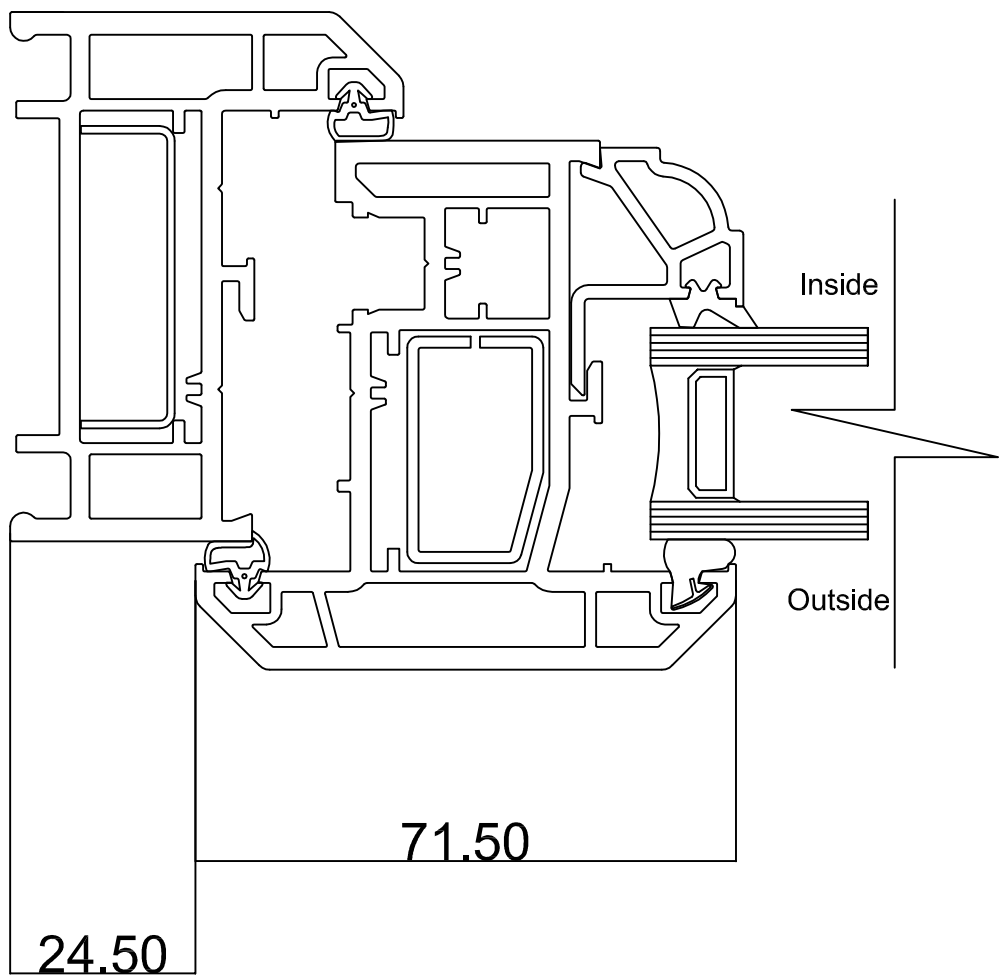


C:

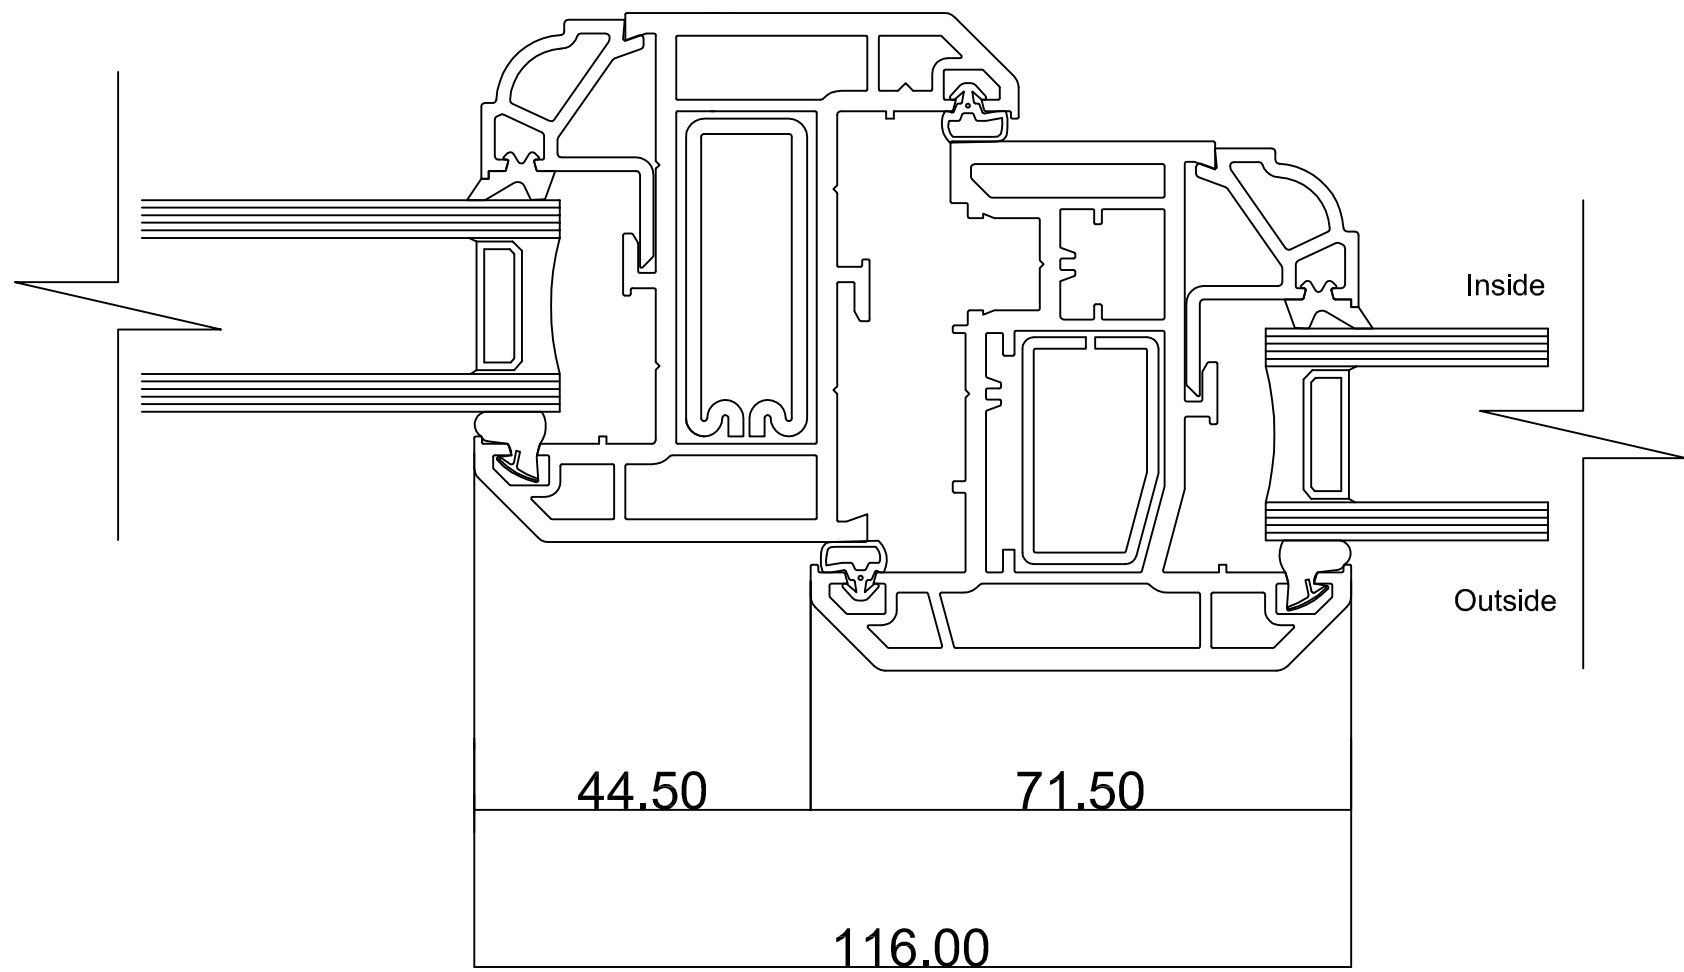

SCALE 1:1
AS SHOWN @ A1

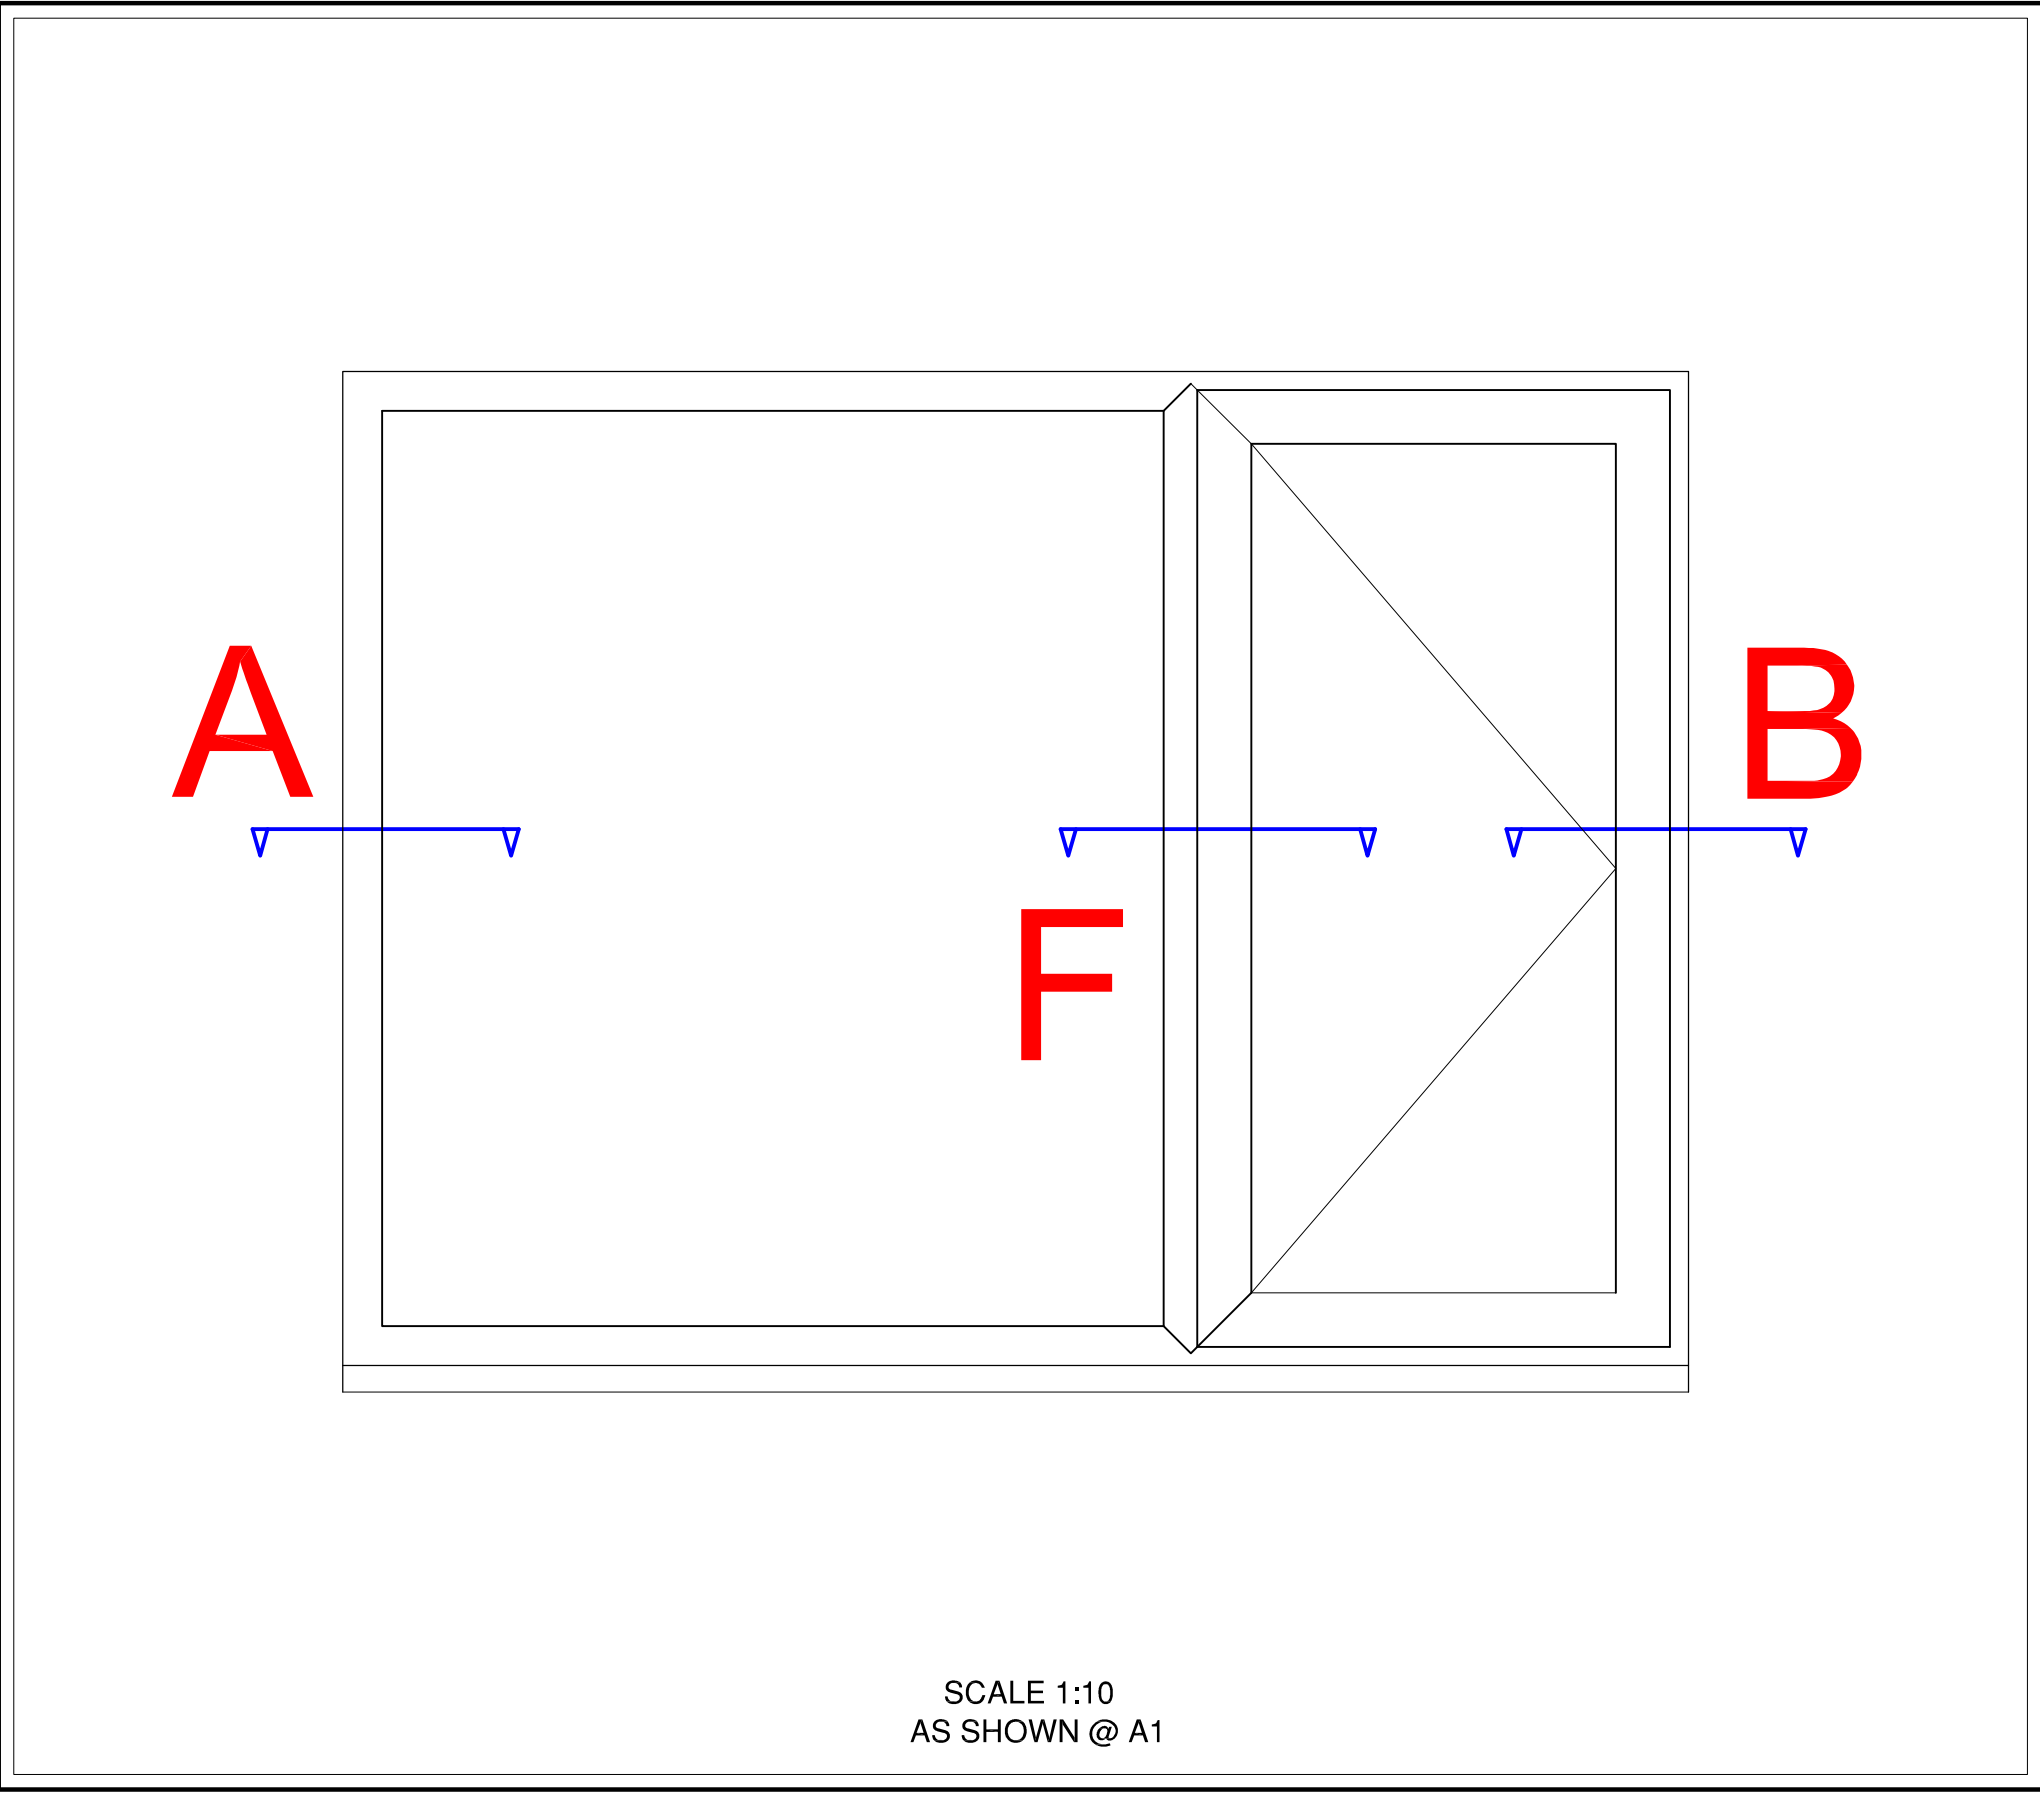

NOTES			
1. All dimensions are in millimetres(mm) & levels in meters(m) unless noted otherwise.			
2. This drawing to be read in conjunction with all relevant specifications.			
3. All work to comply with the relevant British Standards, GGF Codes of Practice and Building Regulations if non exempt.			
PROJECT NUMBER LM0872AQ			
CLIENT MS PETROPOULOS 5C RODERICK ROAD LONDON NW3 2NN			
TITLE CROSS SECTIONS			
DRAWN C.SMYTH	CHECKED SR	DATE 23-02-12	SCALE AS SHOWN @ A3
DRG. NO. 5078/03			REVISION
			UNIT 7 NORTH ORBITAL COMMERCIAL PARK NAPSBURY LANE ST ALBANS AL1 1XB
© Crown copyright. All rights reserved. Licence number 0100042205 © Crown copyright. All rights reserved. Licence number 0100031673			